


Location plan

1 : 1250

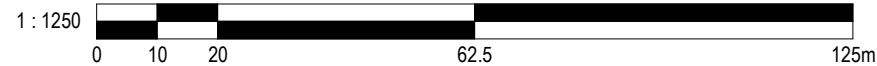

320 High Street
Harlington, Hayes,
Middlesex,
UB3 5DU



t:0203 432 5269

www.themarketdesignbuild.com
info@themarketdesignbuild.com

General Notes:

Copyright The Market Design & Build. No implied licence exists. This drawing should not be used to calculate areas for the purposes of valuation. Do not scale this drawing. All dimensions to be checked on the site by the contractor and such dimensions to be their responsibility. All work must comply with relevant British Standards and Building Regulations requirements. Drawing errors and omissions to be reported to the architect. To be read in conjunction with Architect's specification and other consultant information. All fixed furniture drawn is for guidance only. Refer to separate drawings and schedules.

Drawing Status:

PLANNING

Rev.	Description	by	Date
P1	Planning	PS	11/12/2024

Project Name
240049 16 Hillside Road, HA6 1QA

Clients Name
Vip Thankey

Drawing Title
Location plan

Description
Loft conversion and side
extension

Scale 1:1250@A3	Date SEPT 2024	Drawn By PS
--------------------	-------------------	----------------

Drawing Number
240049-PL-D 0000a

Issue Date 11/12/2024	Checked GT	Revision P1
--------------------------	---------------	----------------