



2. Elevation from the Park

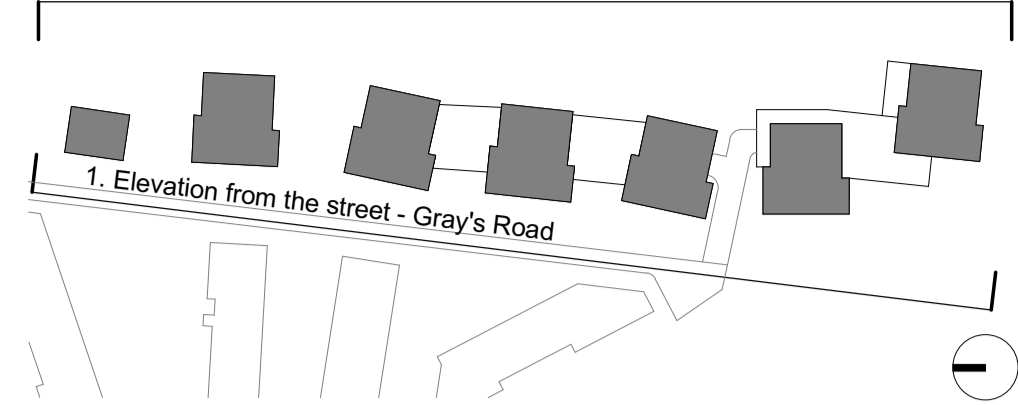

1. Elevation from the street - Gray's Road
1 : 300

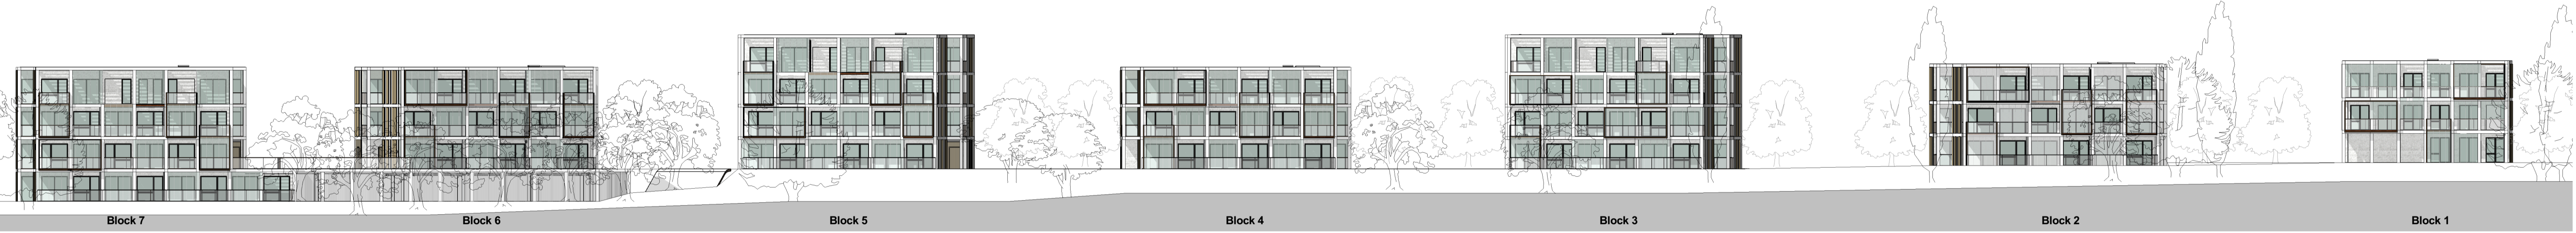

2. Elevation from the Park
1 : 300

Rev	Date	Description
-	-	First Issue

Dwn	Ckd	Drawn	MC
MC	FL	Checked	FL
		Date	09/12/16
		Scale @ A1	1 : 300