




Key:  
 Related blocks [shaded square]  
 Related part of site [dashed square]

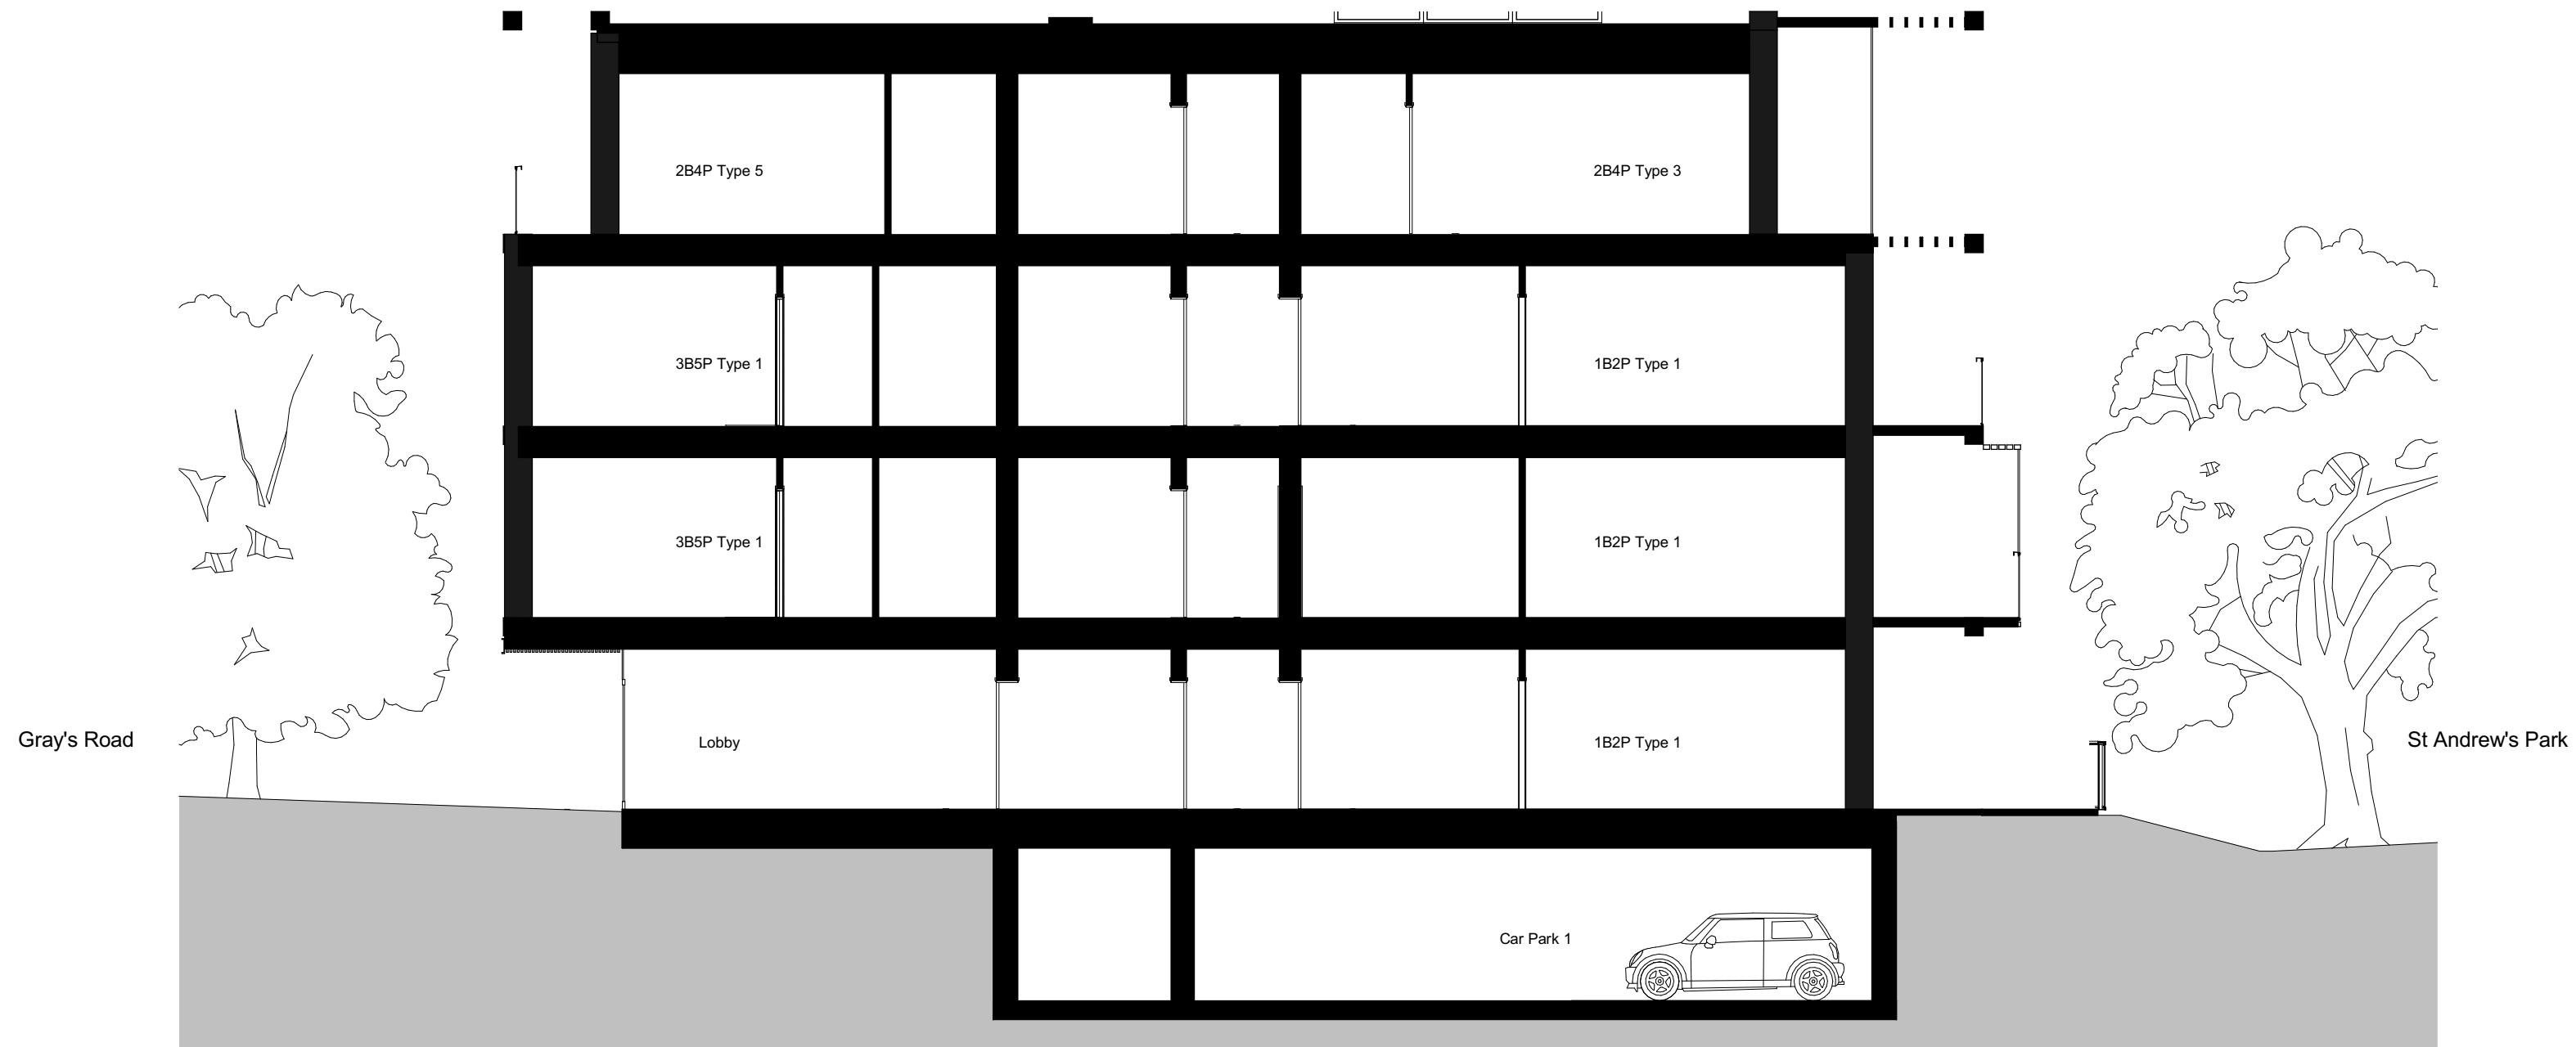


5. Section Block 3  
 1 : 100

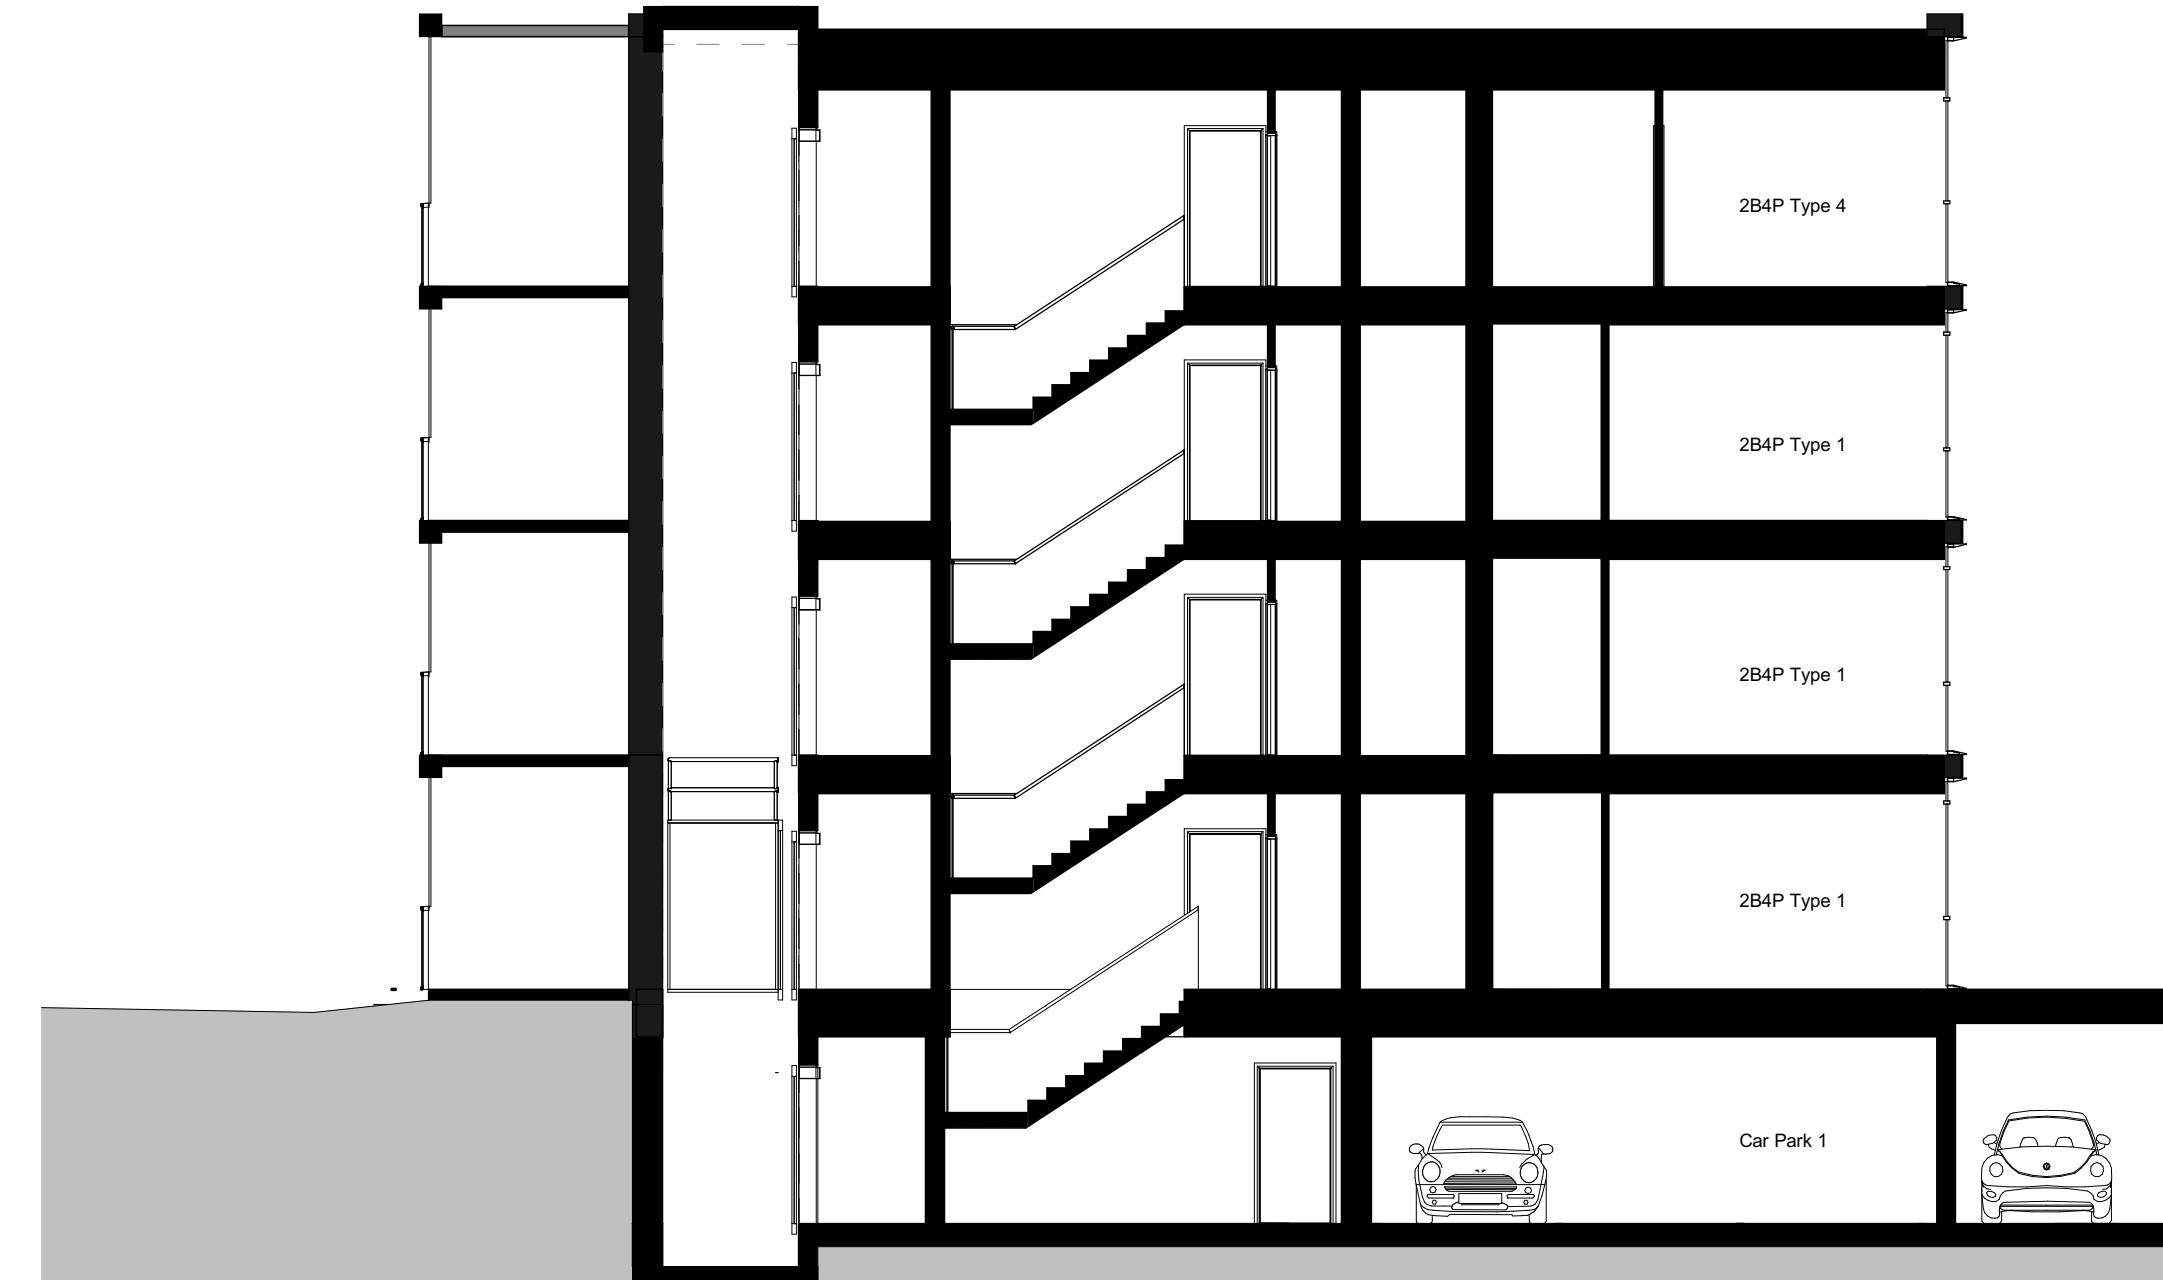

6. Section Block 3  
 1 : 100

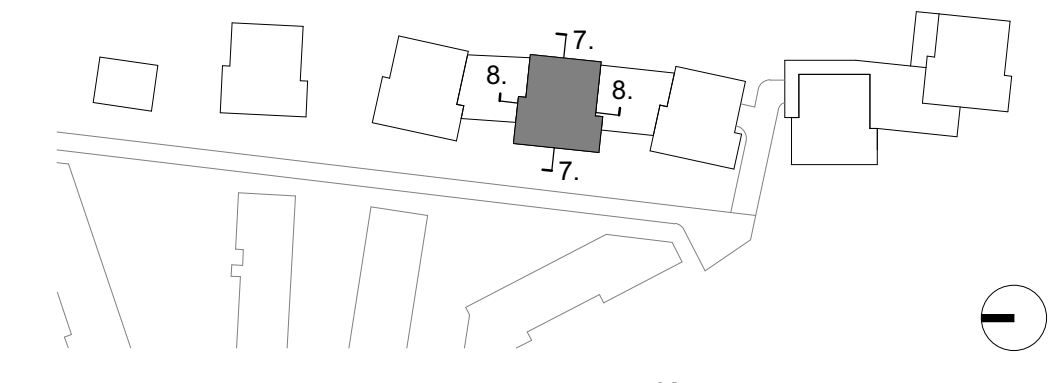


Key:  
 Related blocks [shaded square]  
 Related part of site [dashed square]

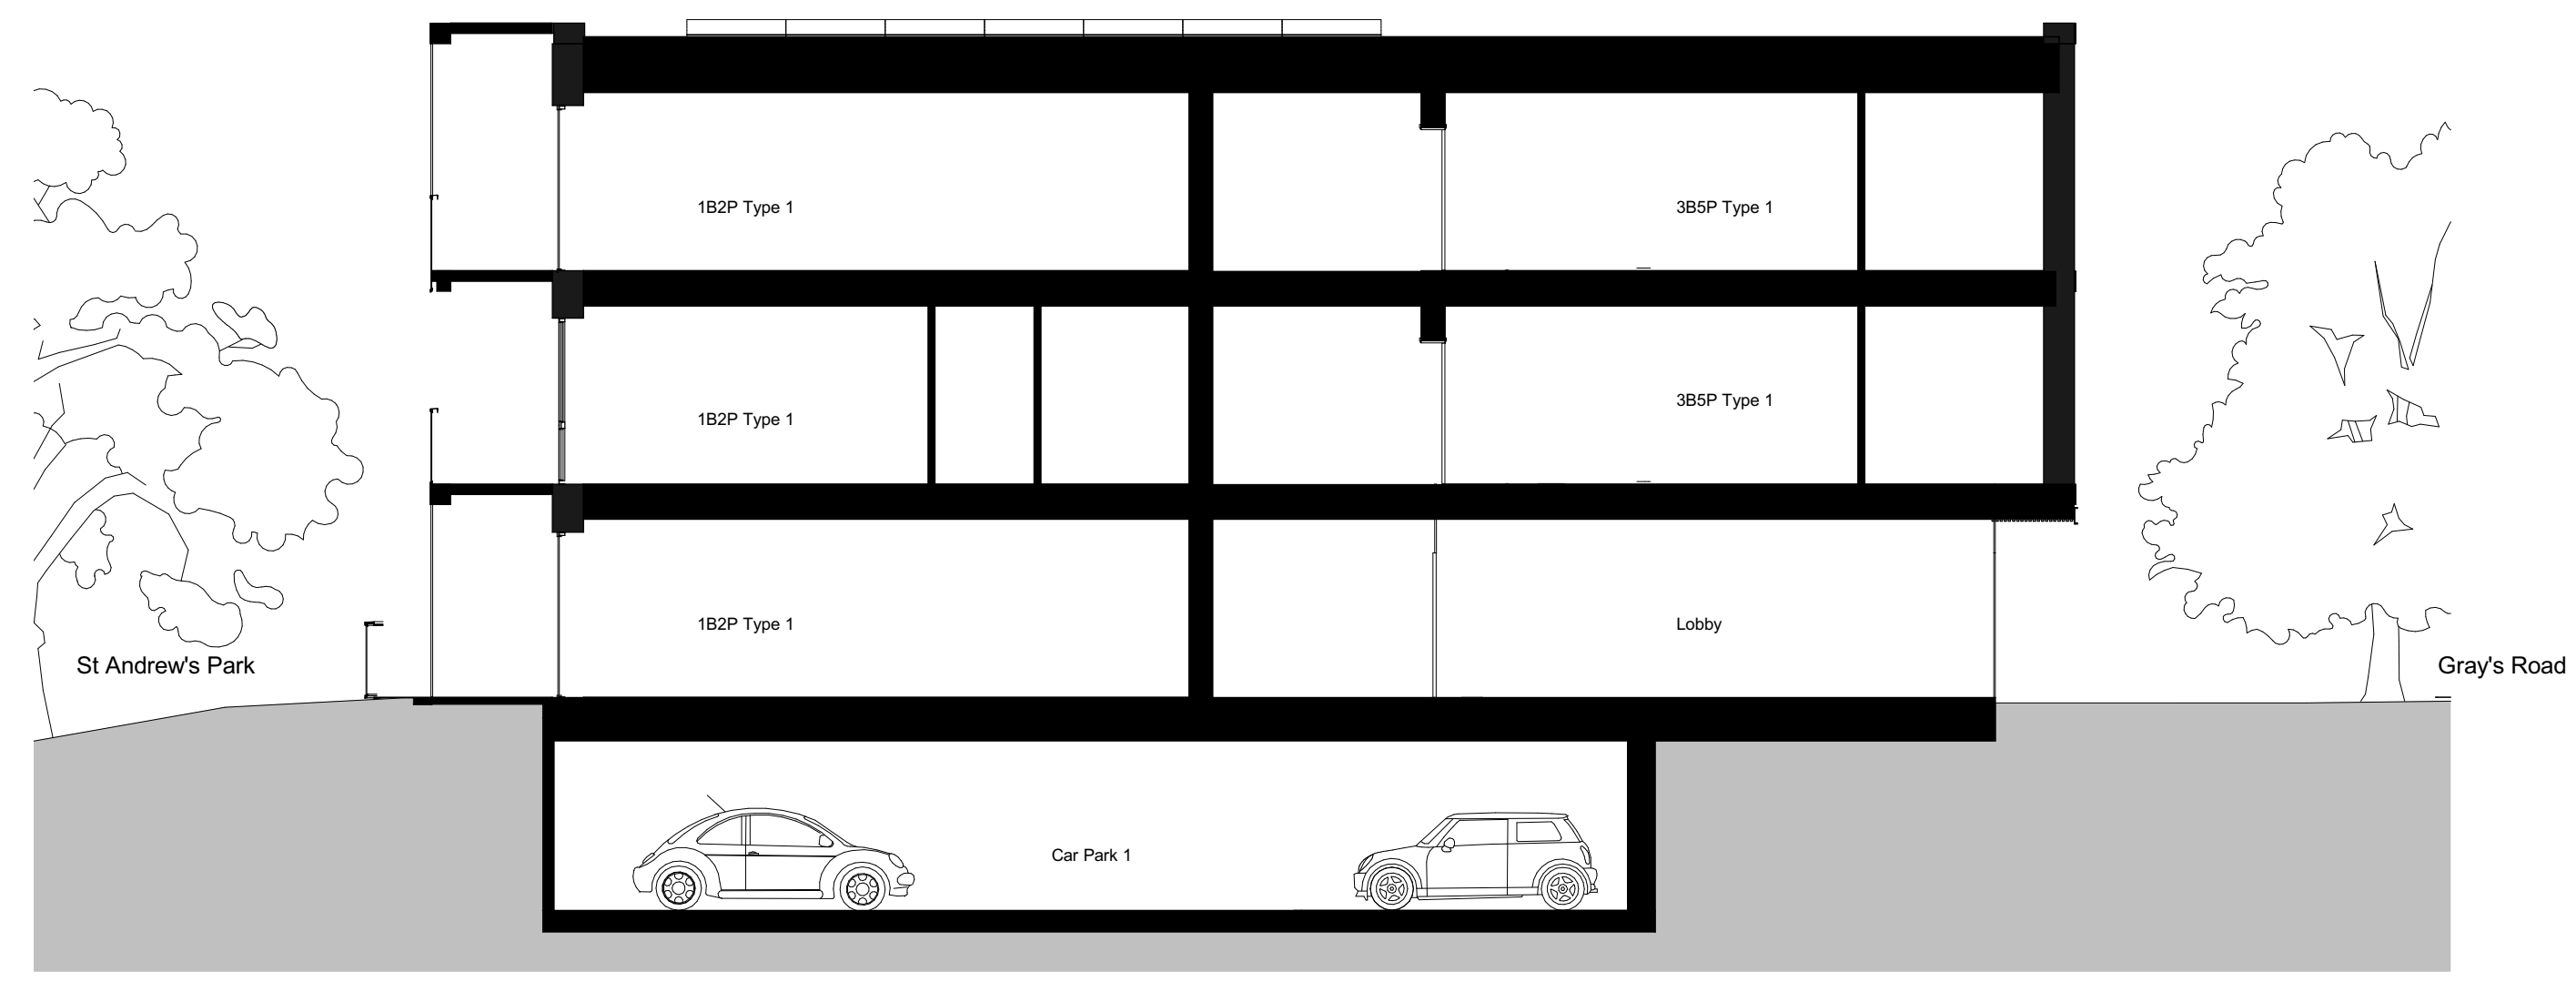

7. Section Block 4  
 1 : 100



8. Section Block 4  
 1 : 100

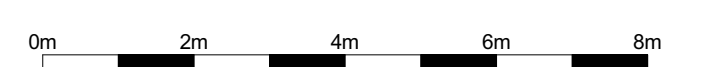

CDM REGULATIONS 2015. All current drawings and specifications for the project must be read in conjunction with the Designer's Hazard and Environment Assessment Record. All intellectual property rights reserved.

Designed with reference to the surveys, information and reports listed:  
 XXX  
 XXX

Rev	Date	Description
1		First Issue

Dwn	Ckd	Drawn	MC
MC	FL	Checked	FL
		Date	09/12/16
		Scale @ A1	1 : 100

St Andrews Park Uxbridge  
 Sections Block 3 & Block 4

AA6352-2061  
 REV -  
 PLANNING

