




9. Section Block 5  
1 : 100

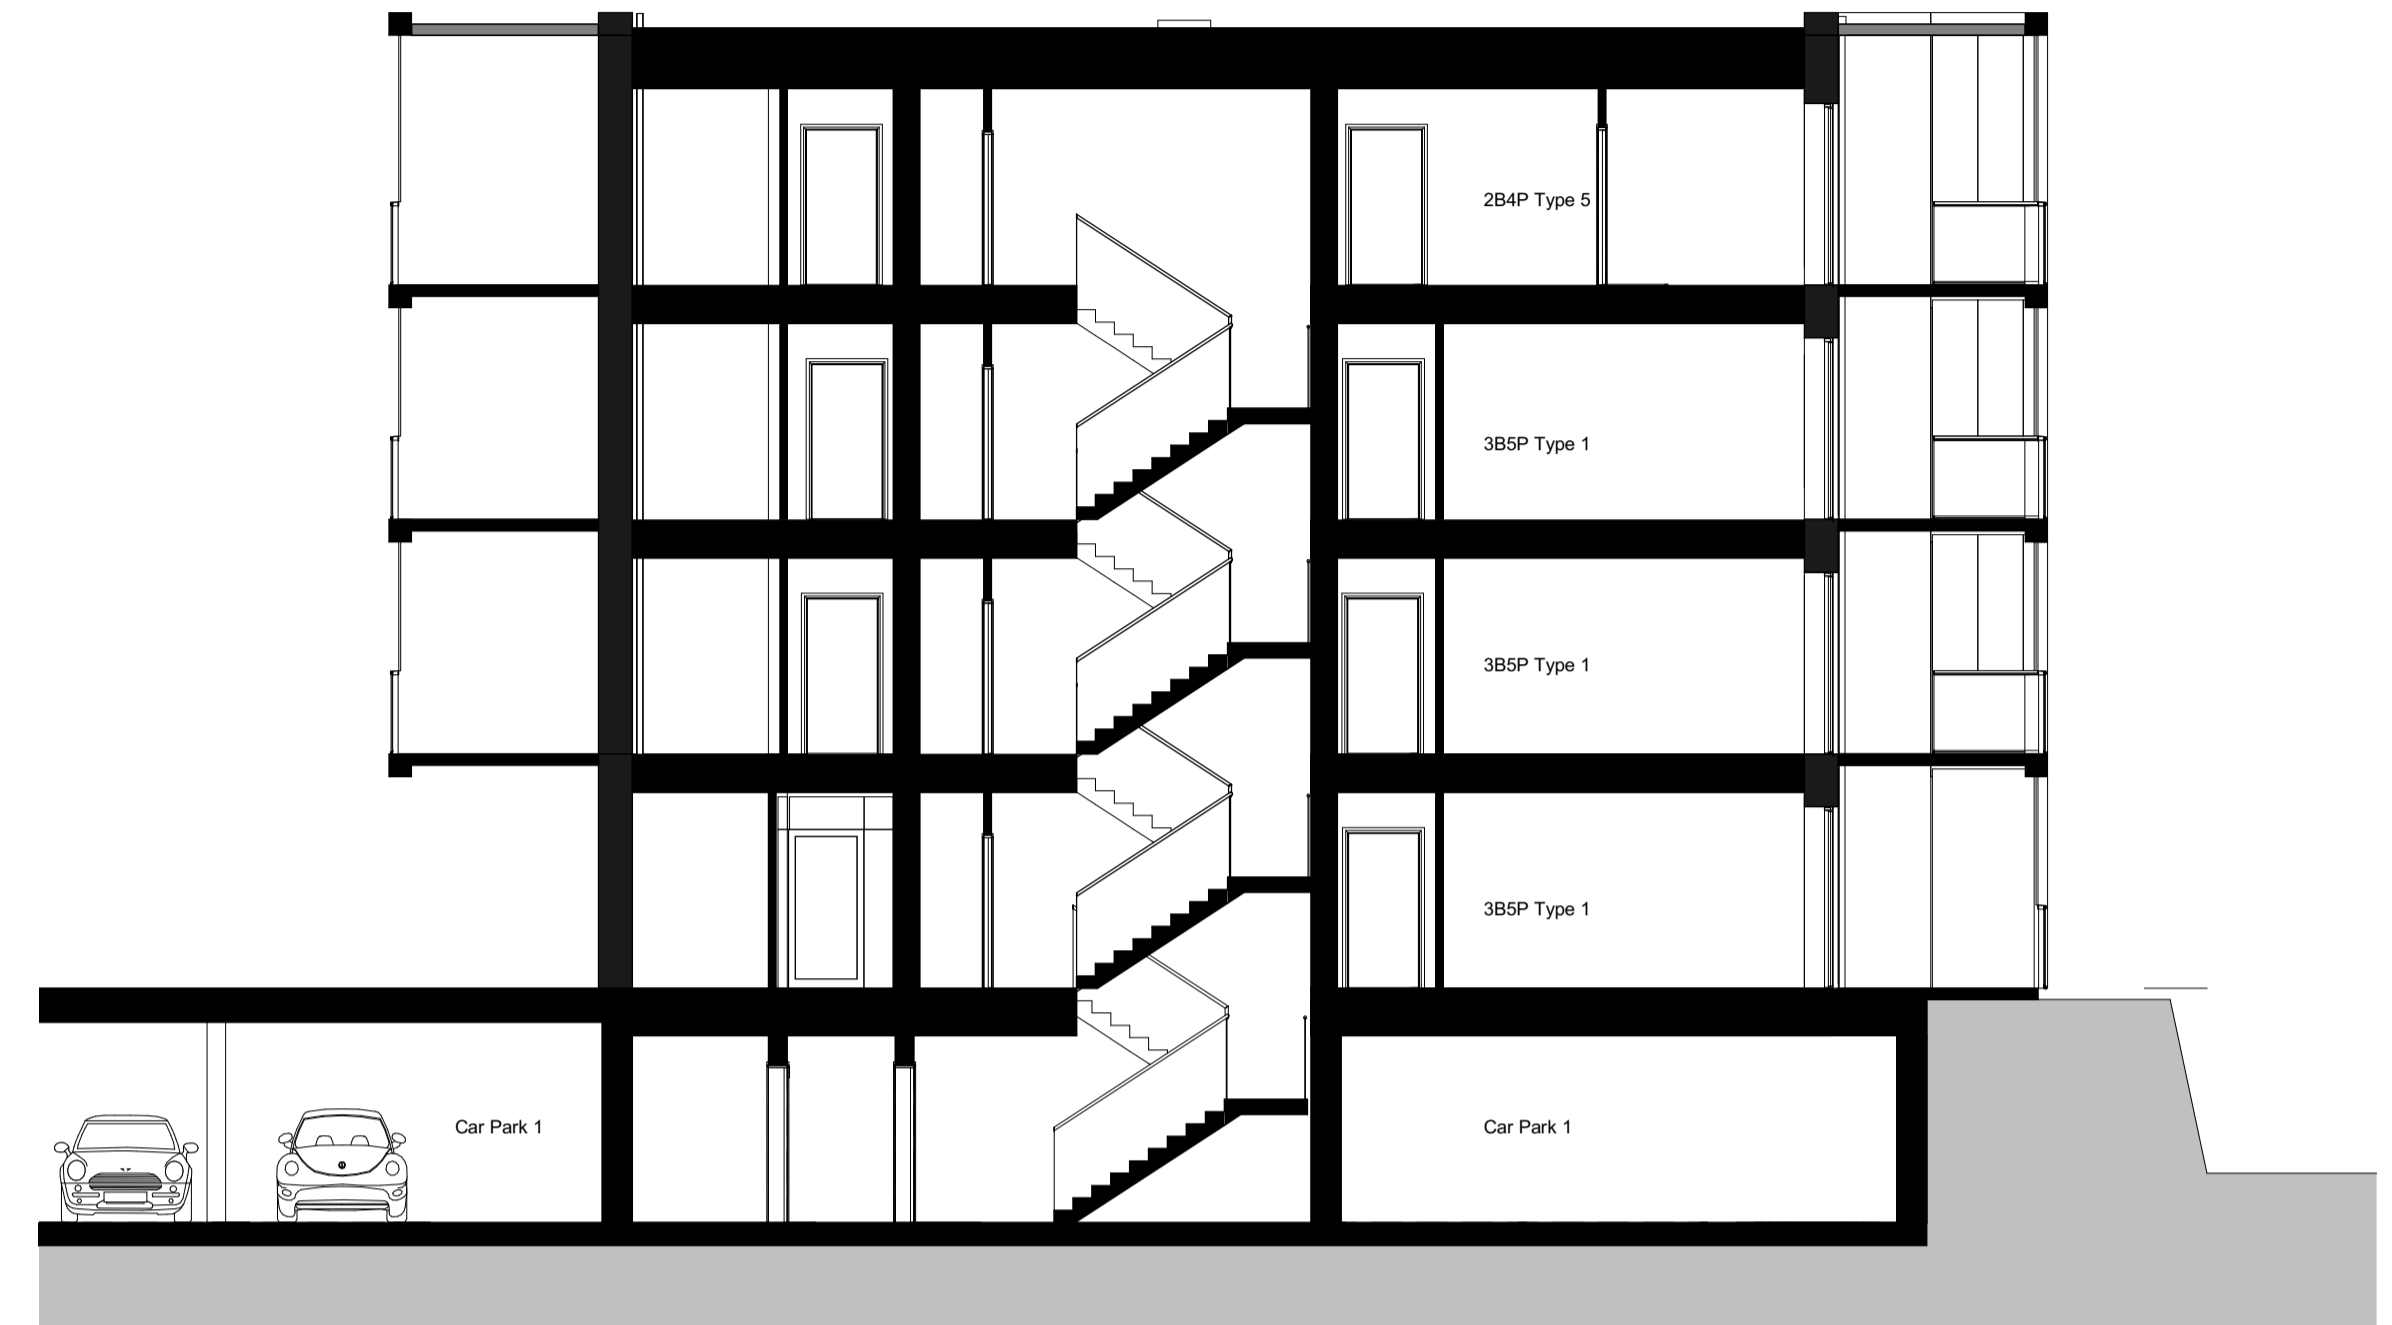

10. Section Block 5  
1 : 100

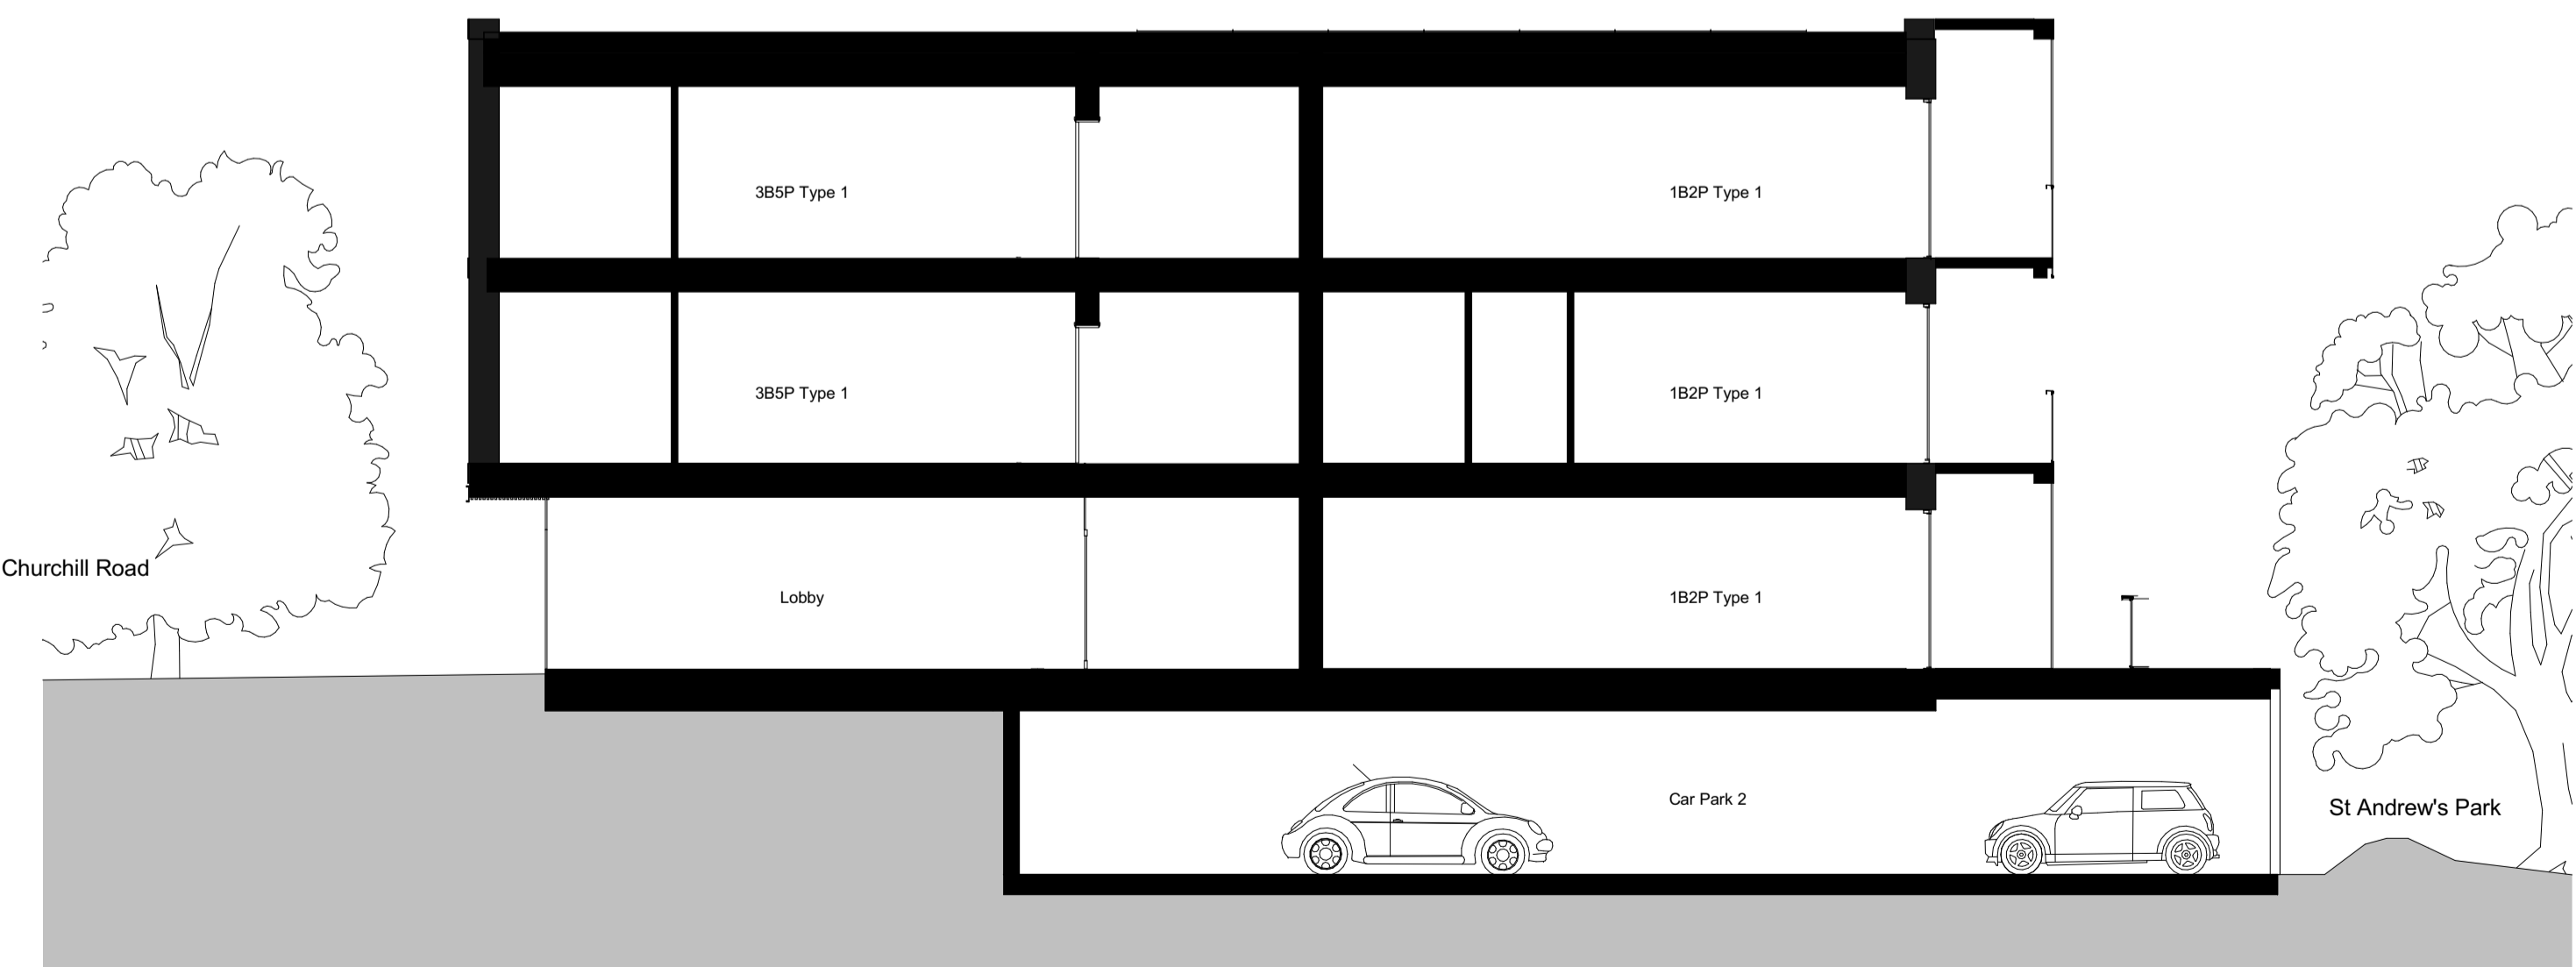


11. Section Block 6  
1 : 100

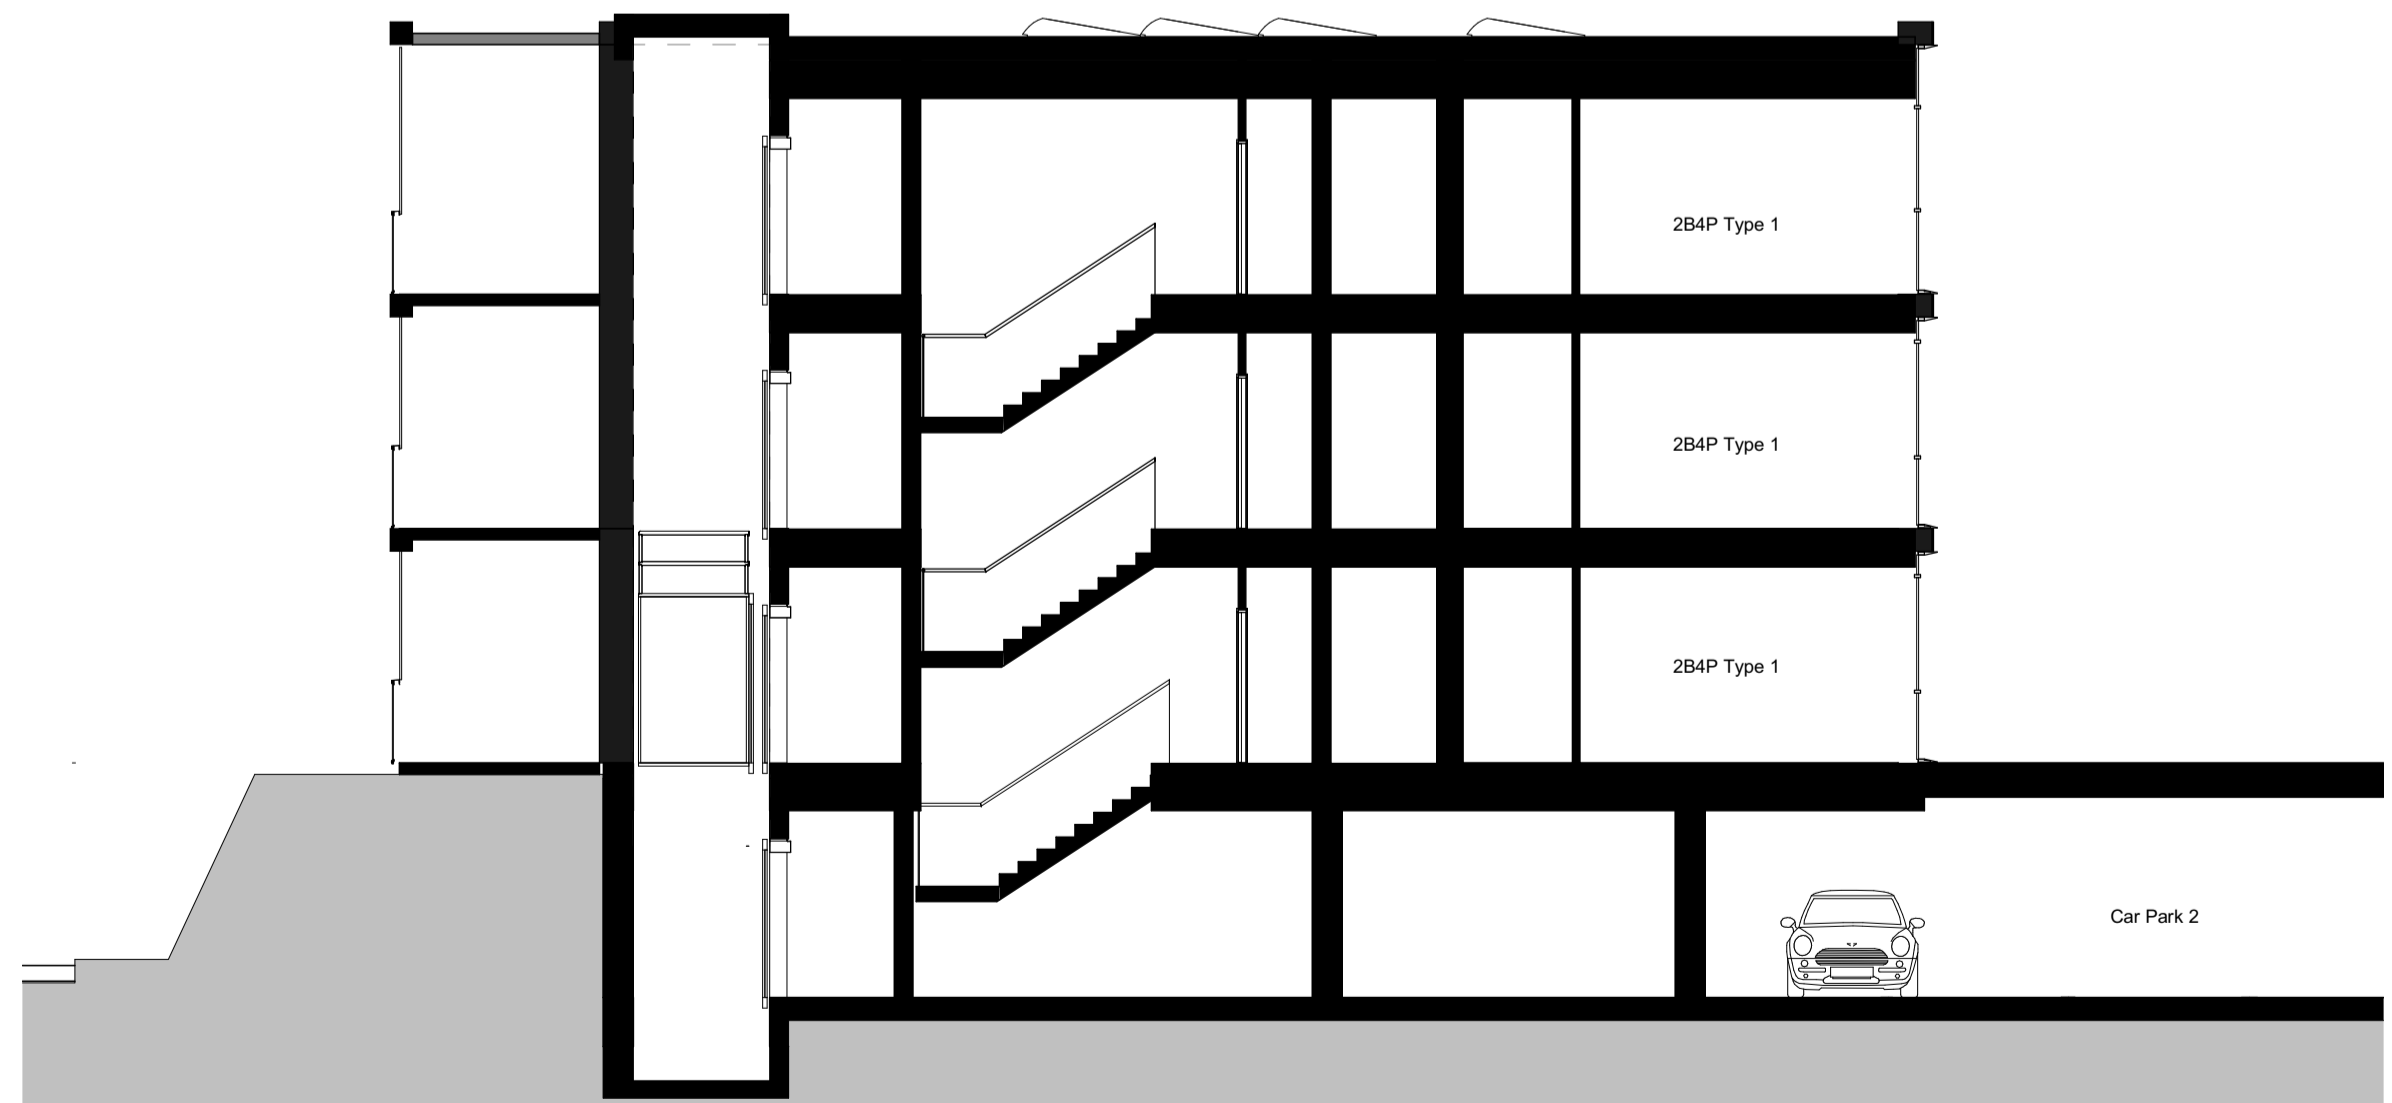

12. Section Block 6  
1 : 100

Key:  
Related blocks ■  
Related part of site □

Key:  
Related blocks ■  
Related part of site □

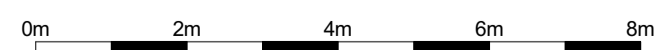

CDM REGULATIONS 2015. All current drawings and specifications for the project must be read in conjunction with the Designer's Hazard and Environment Assessment Record. All intellectual property rights reserved.

Designed with reference to the surveys, information and reports listed: XXXXXXXXXXXX XXXXXXXXXXXX, XXXXXXXXXXXX XXXXXXXXXXXX, XXXXXXXXXXXX XXXXXXXXXXXX XXXXXXXXXXXX, XXXXXXXXXXXX XXXXXXXXXXXX, XXXXXXXXXXXX XXXXXXXXXXXX.

Rev	Date	Description
-	-	First Issue

Dwn	Ckd	Drawn	MC
MC	FL	Checked	FL
-	-	Date	09/12/16
-	-	Scale	@ A1 1 : 100

St Andrew's Park Uxbridge  
Sections Block 5 & Block 6

AA6352-2062  
REV -  
PLANNING

PRP