
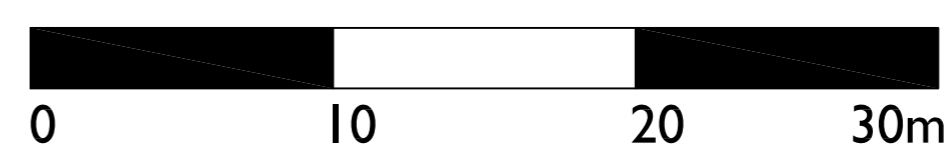
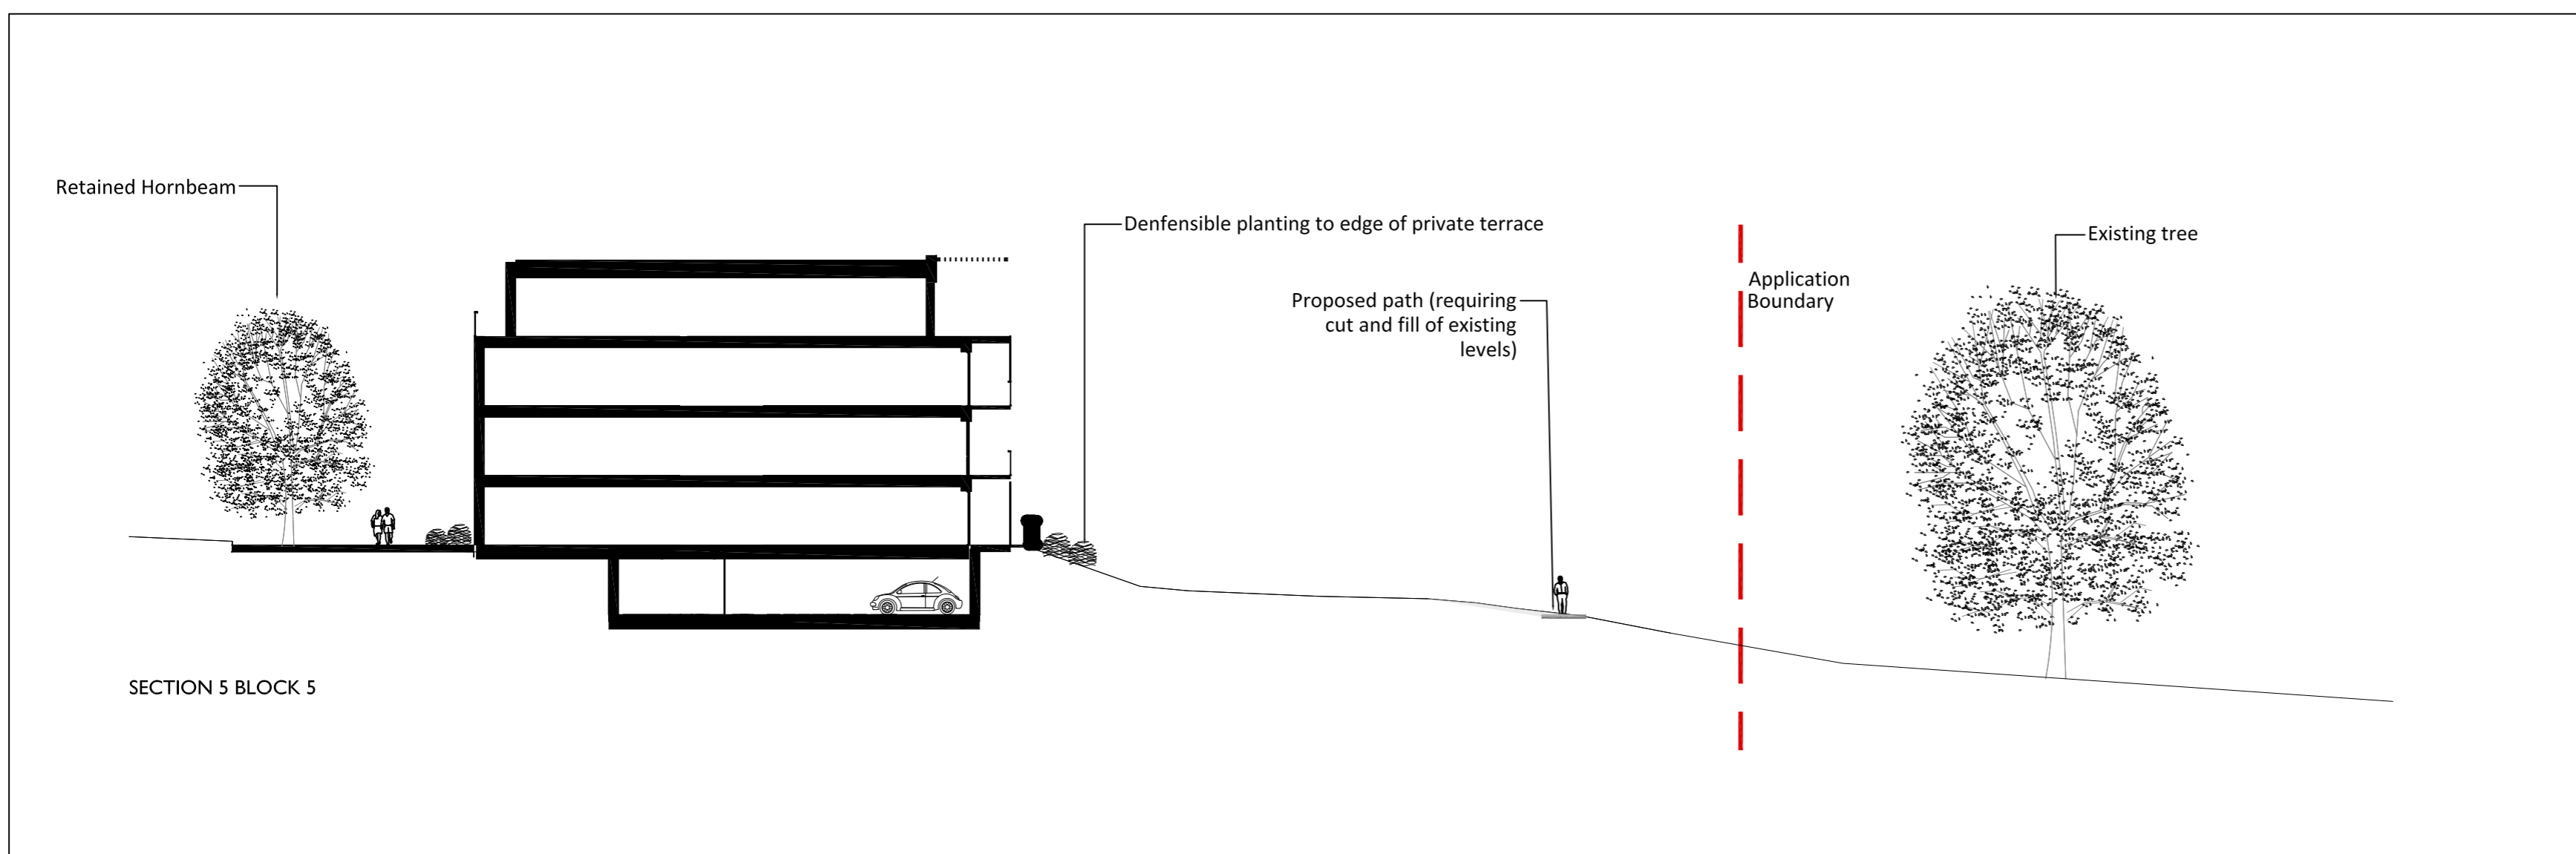
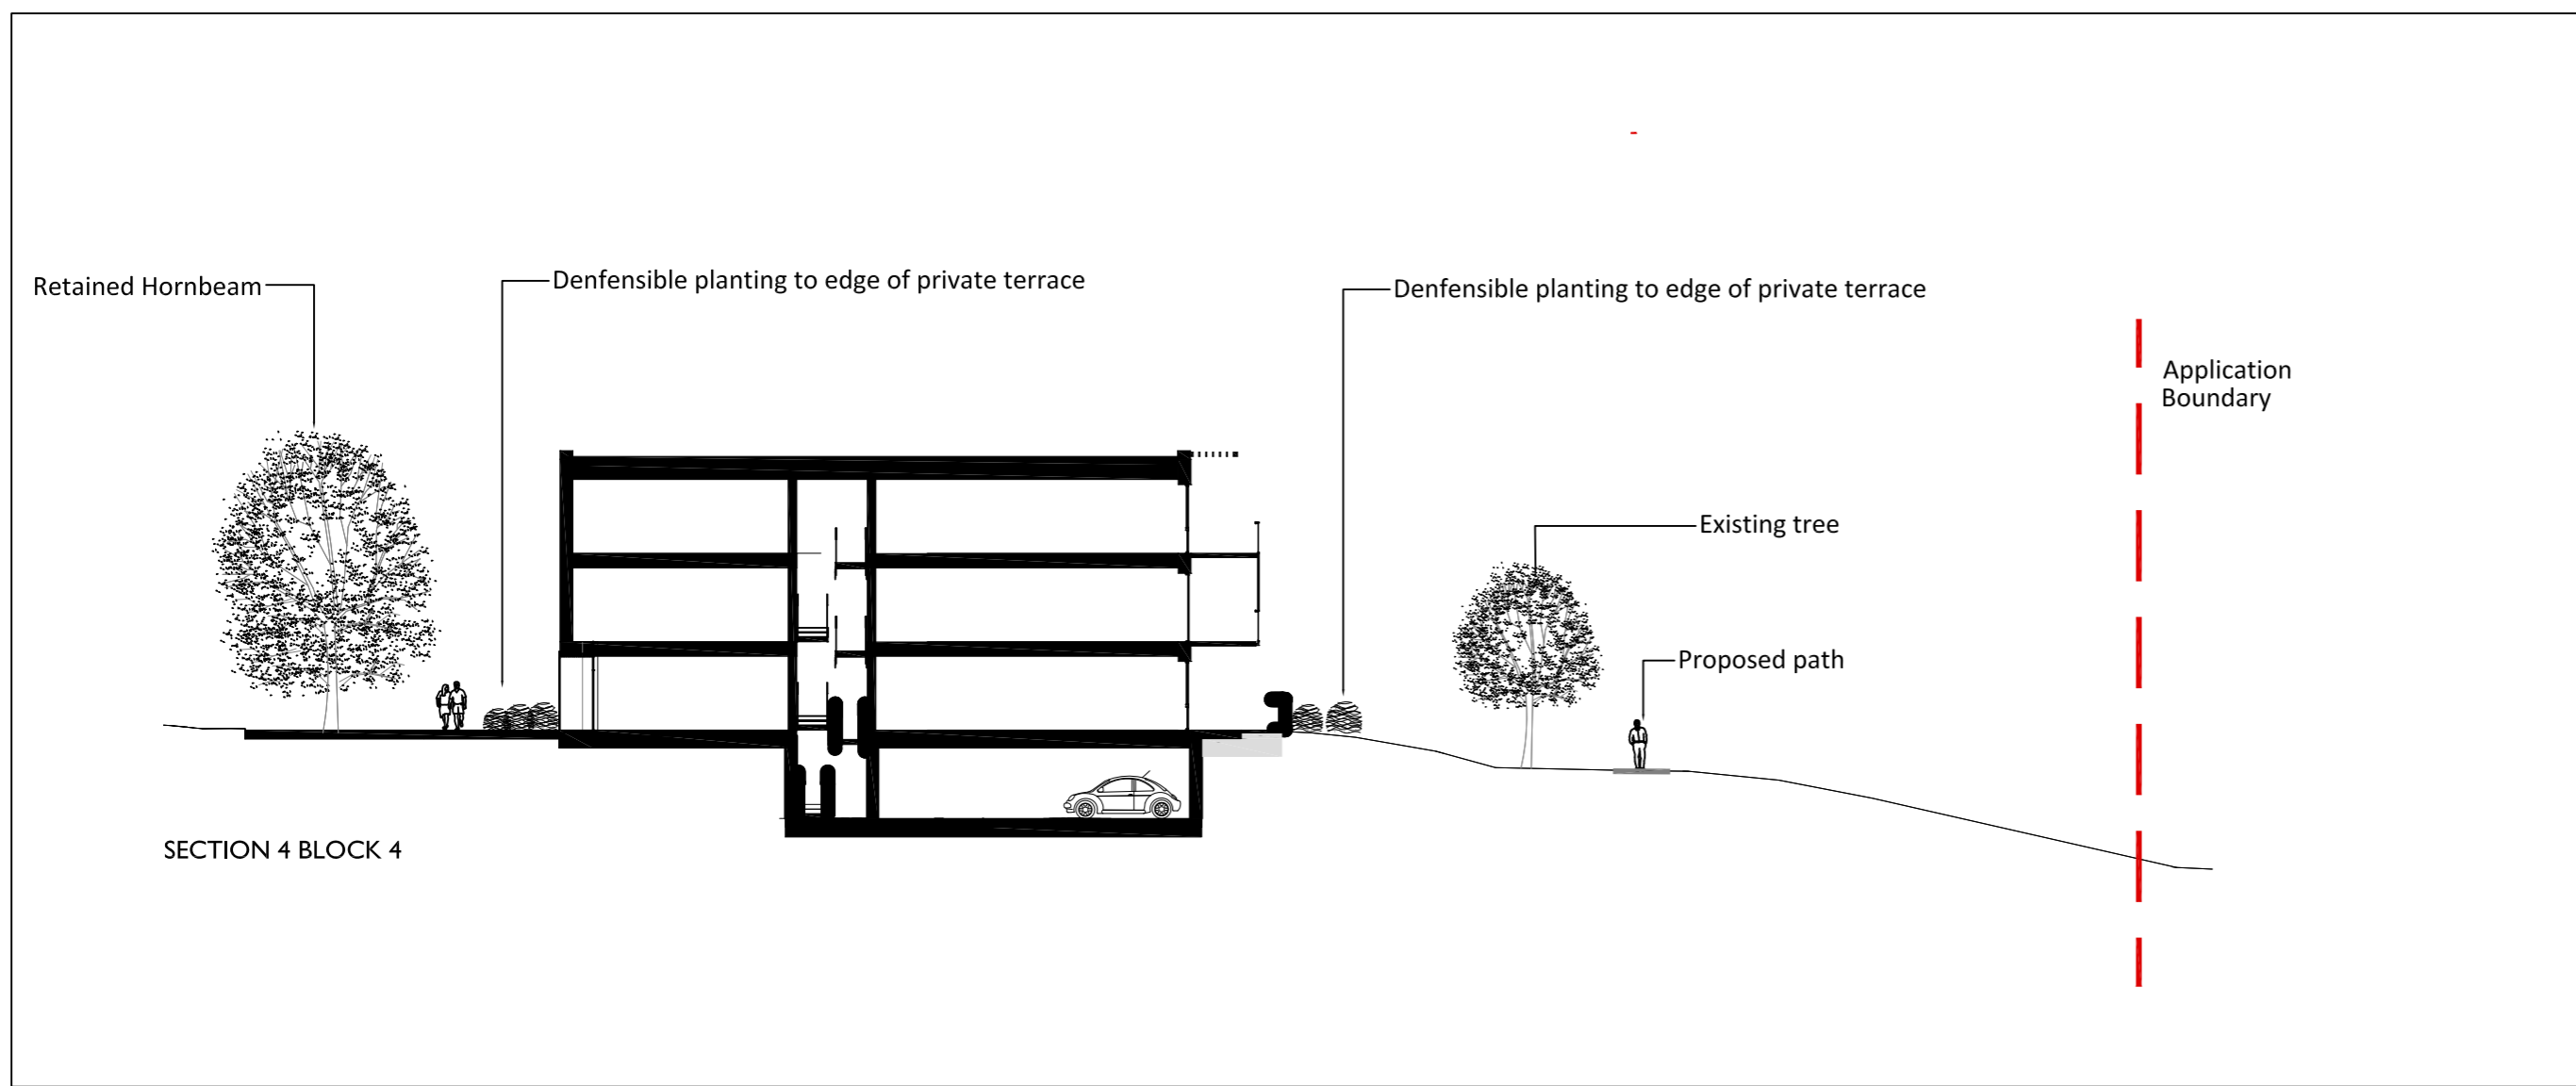
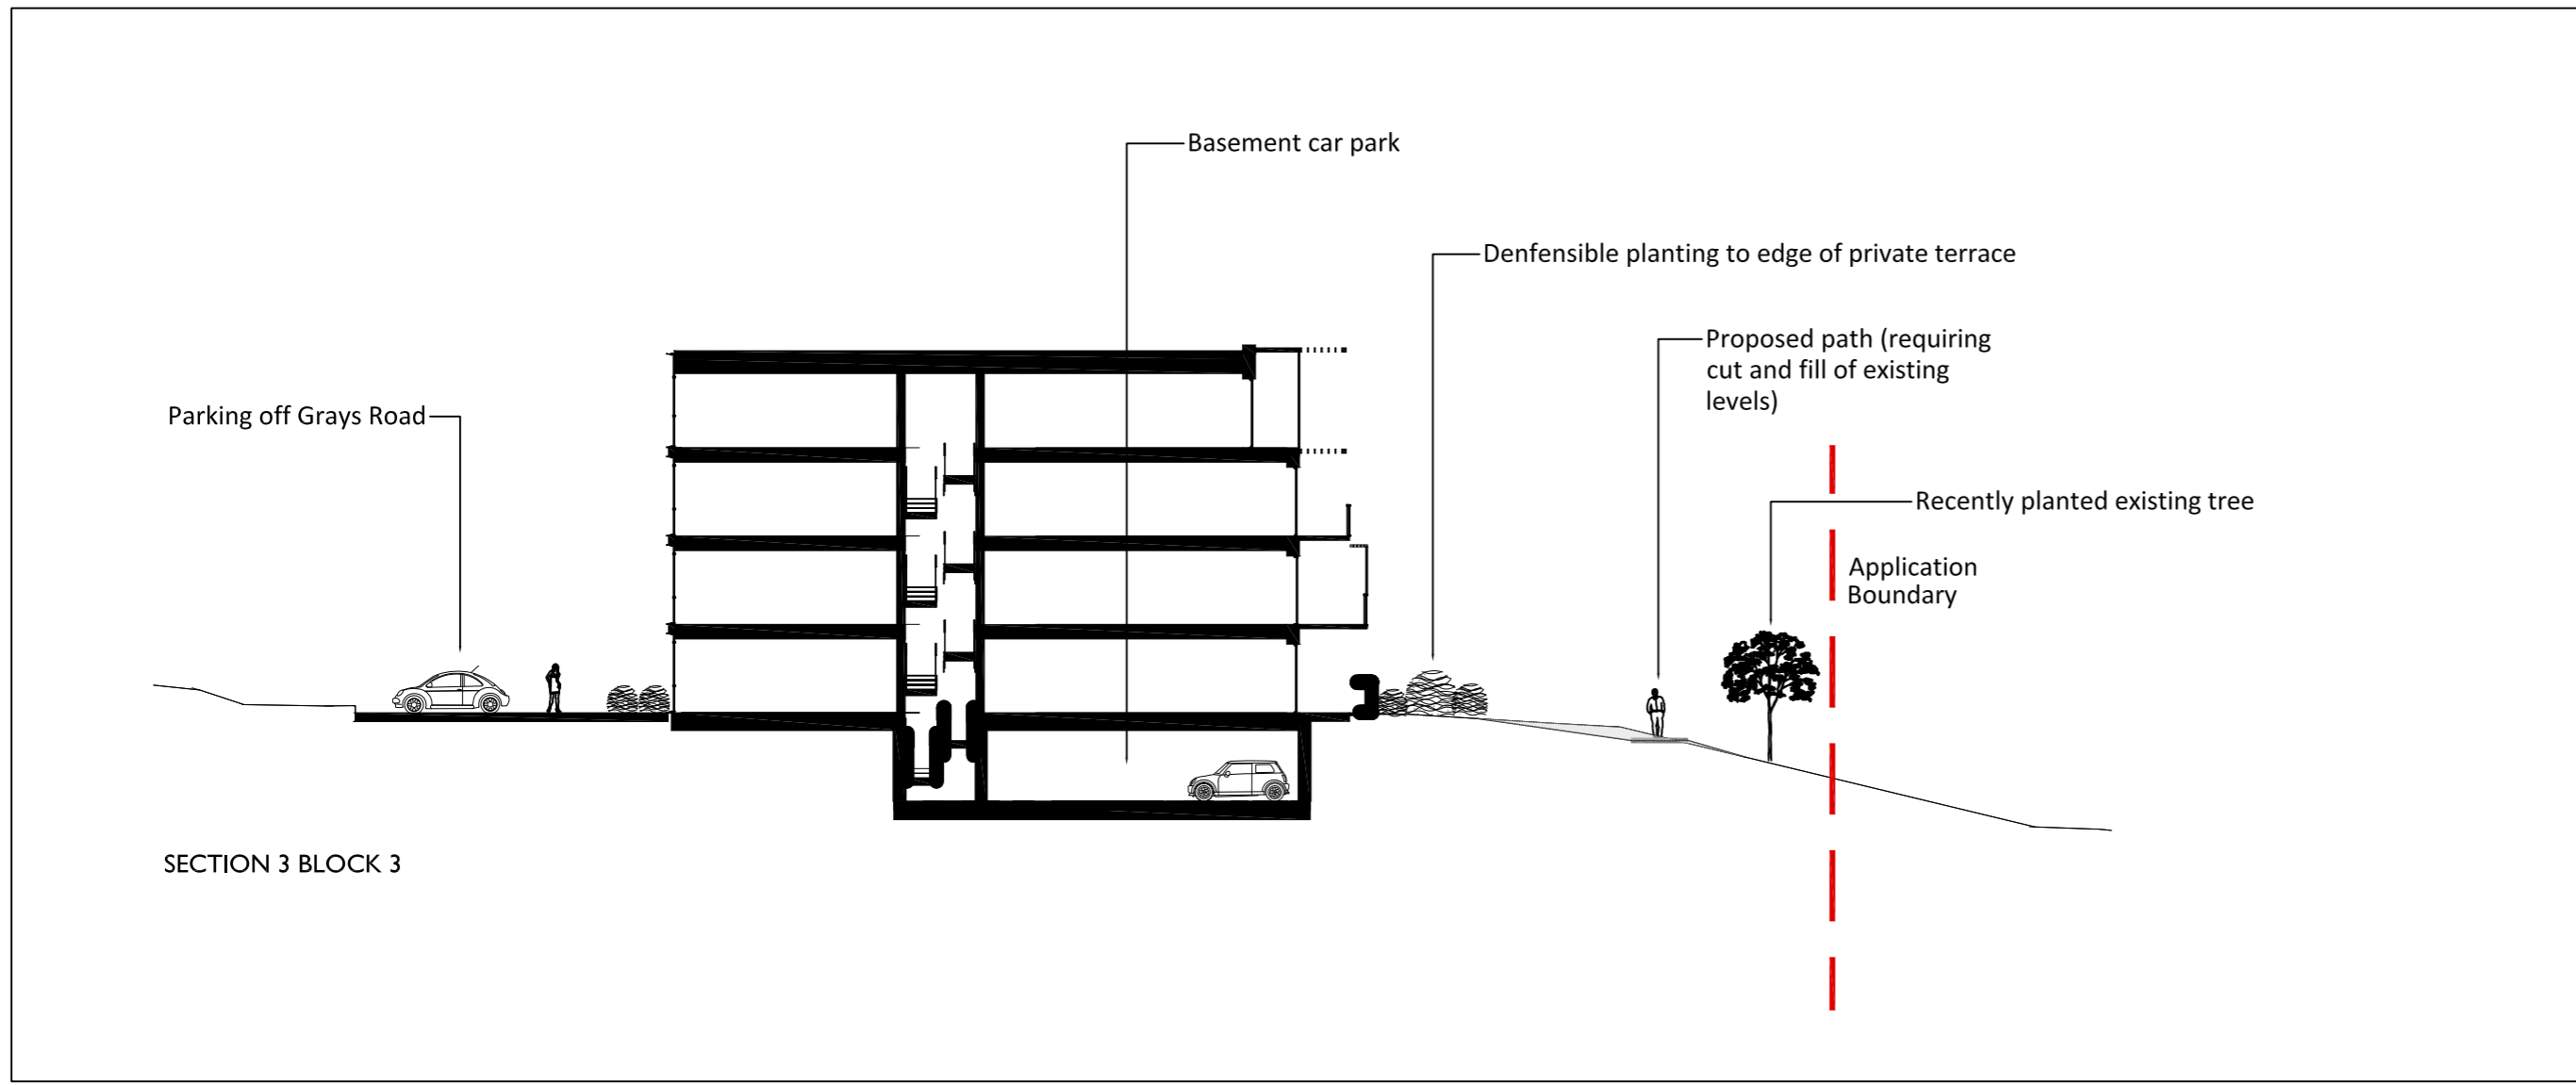
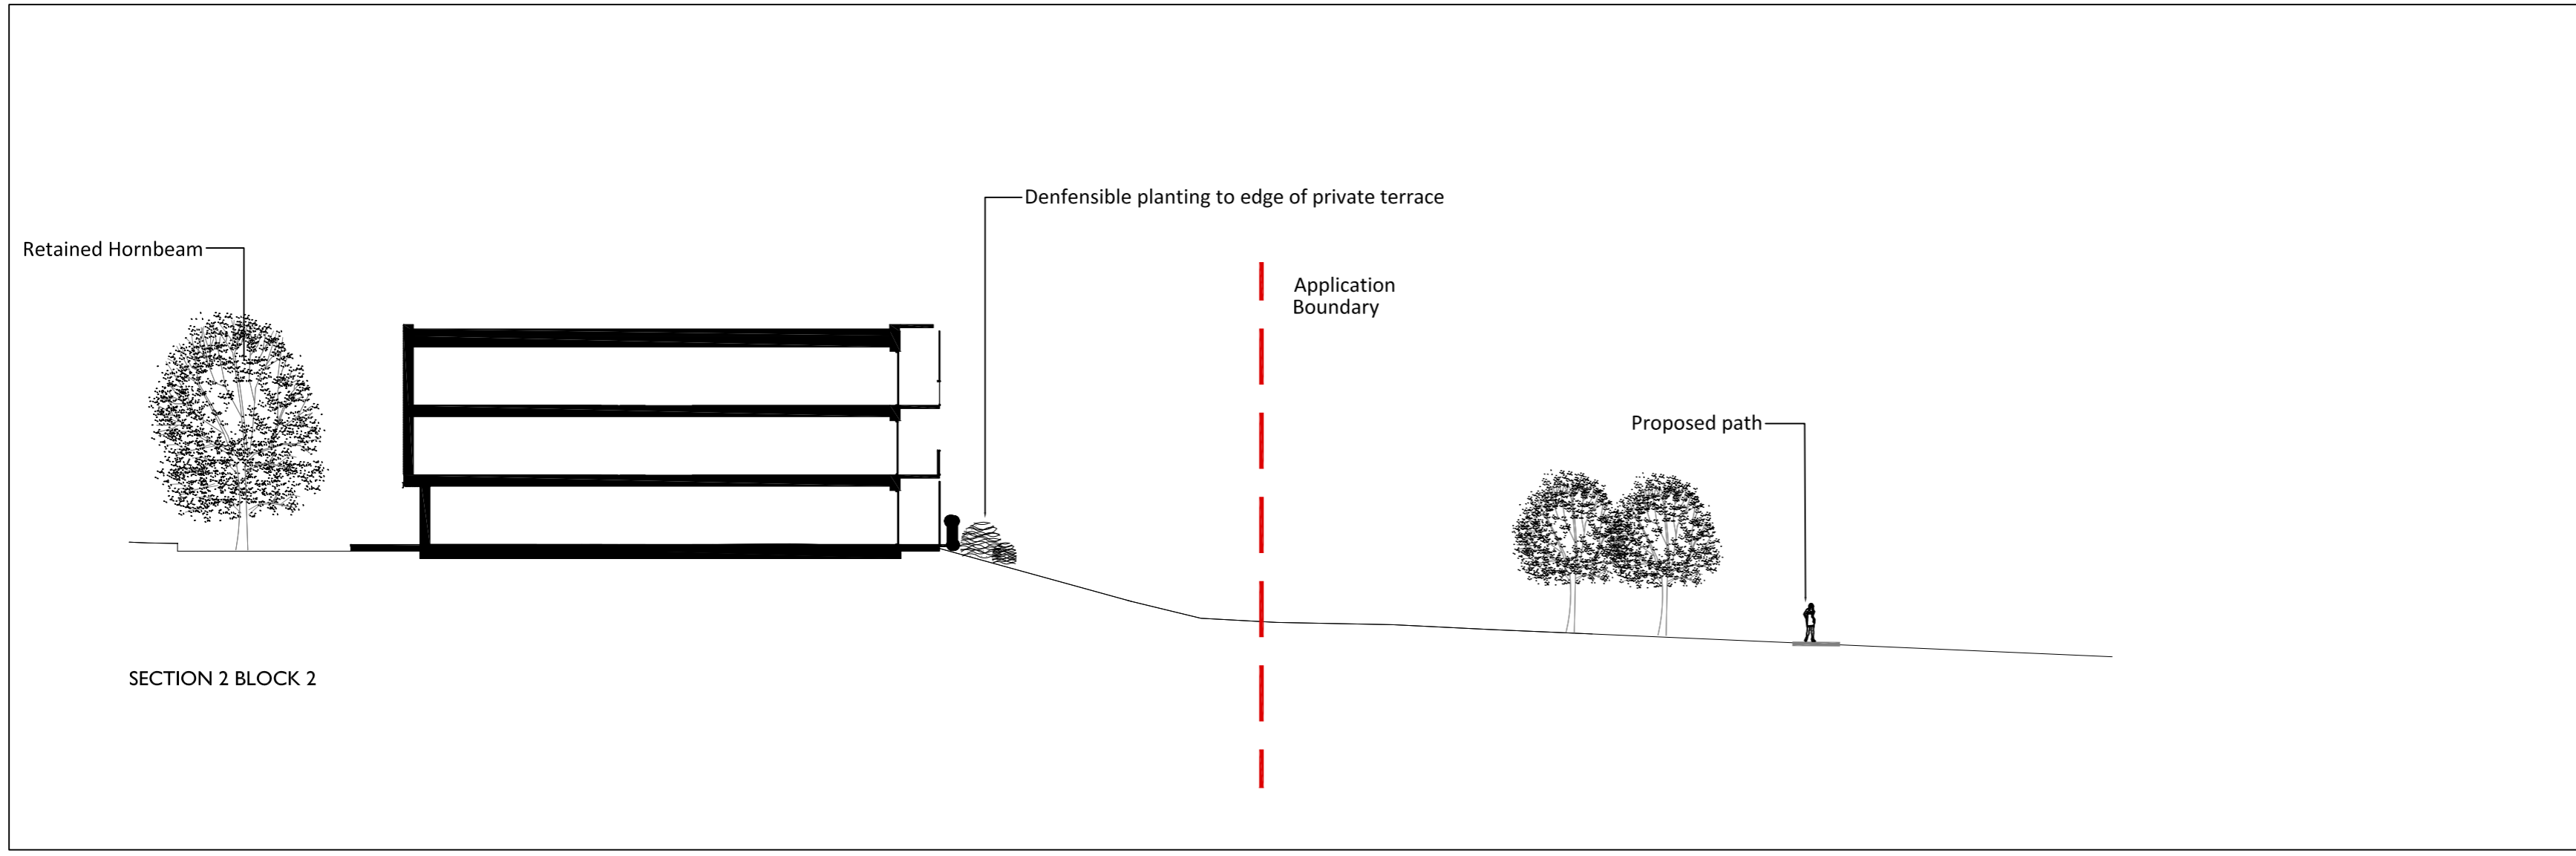
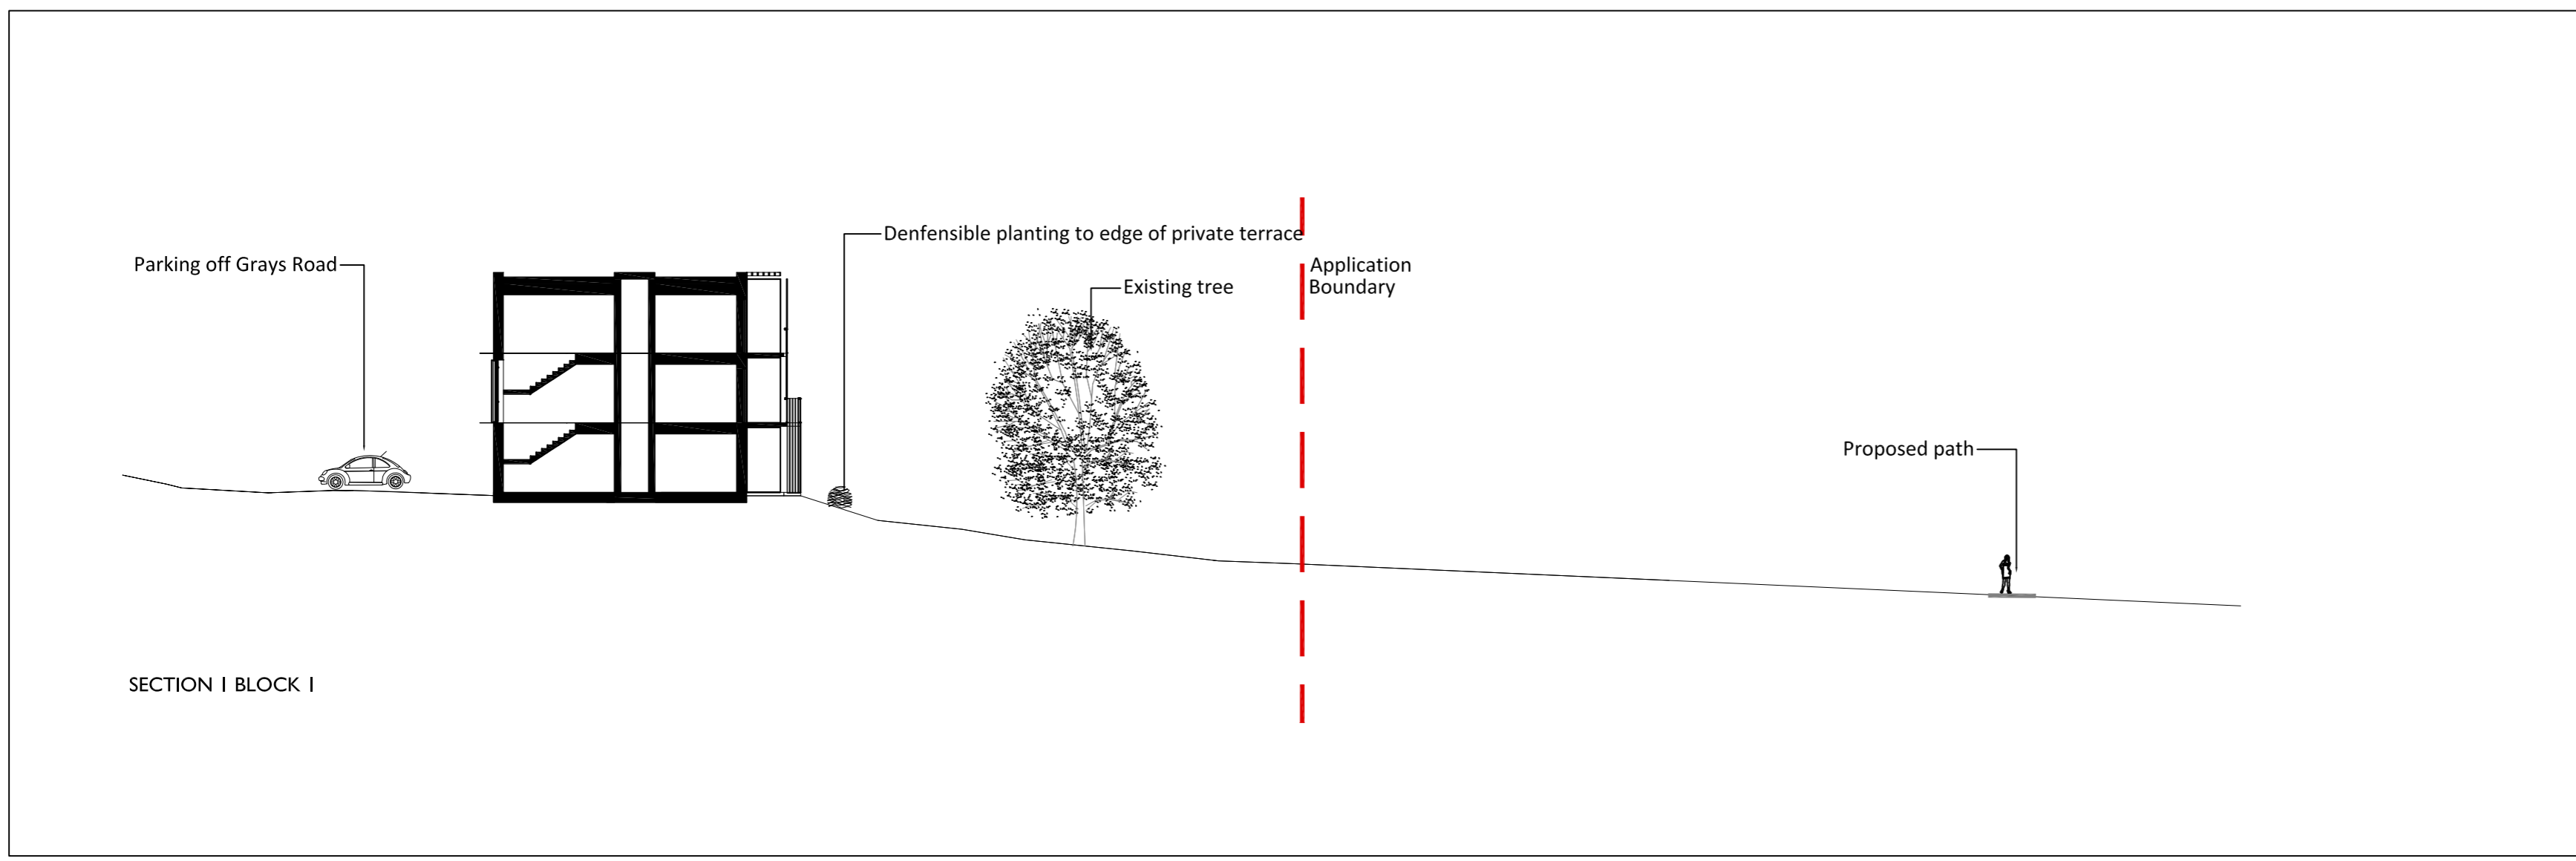


Notes
This drawing is subject to copyright.
Do not scale from this drawing.

Based on drawing by
Drawing number

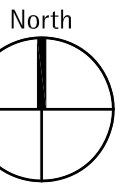

Rev	Description	Date	Drawn	Checked
Drawing Status				
PLANNING				
The Factory, 2 Acre Road, Kingston upon Thames, Surrey KT2 6EF T 020 8549 3434 www.allenpyke.co.uk KINGSTON UPON THAMES • CAMBRIDGE A registered practice of the Landscape Institute				
Client VSM UXBRIDGE		Scale 1:250@A1		
Project THE DICE, ST ANDREWS PARK		By/Chk NK/NK		
Drawing Title ILLUSTRATIVE SECTIONS THROUGH THE DICE AND DISTRICT PARK		Date 21/07/17		
Drawing Number 2682-DT-01		Revision -		