
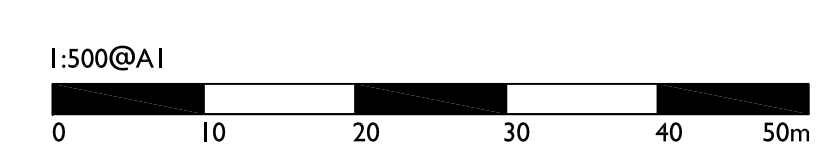
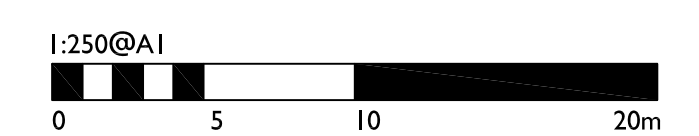
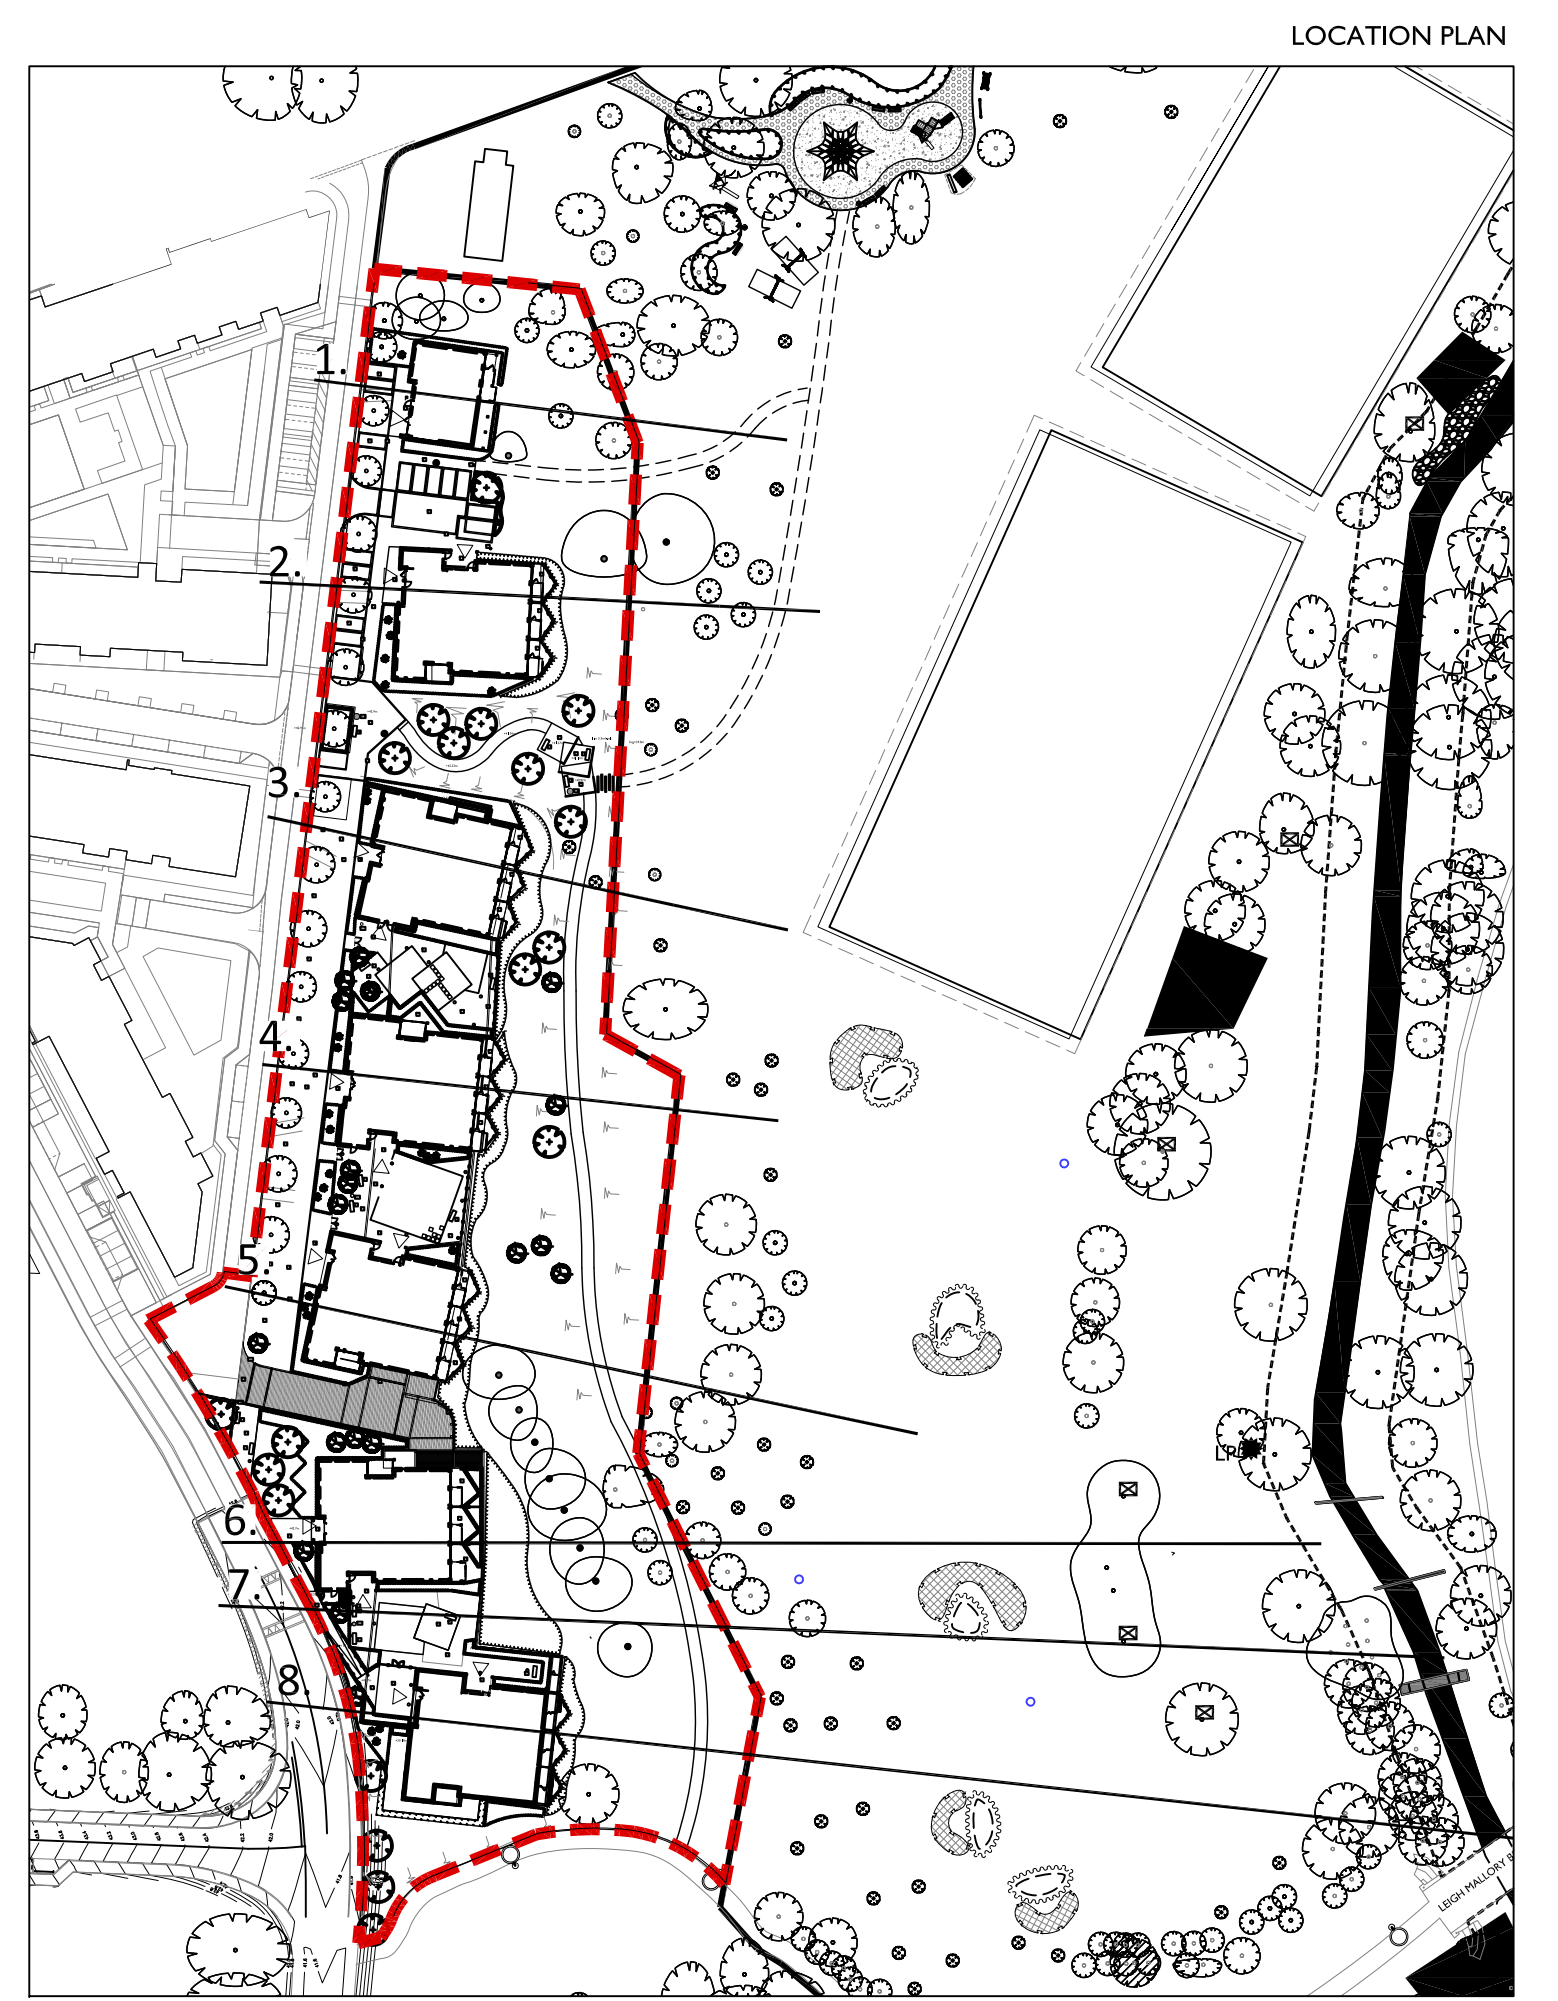
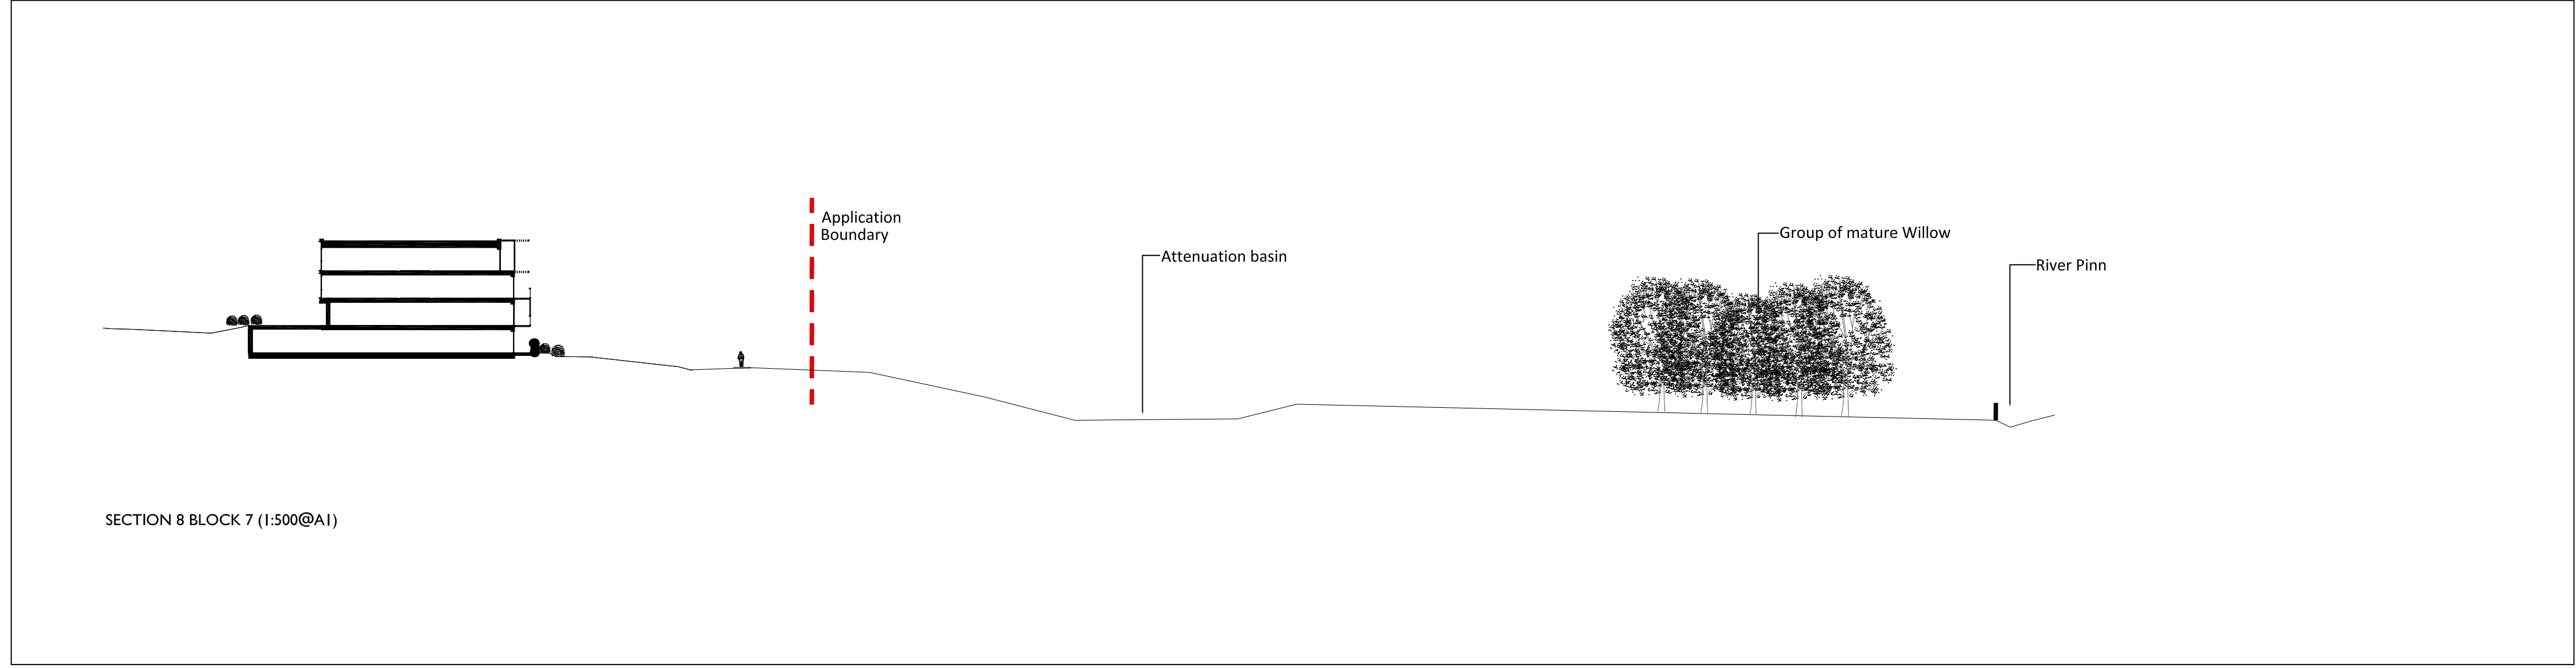
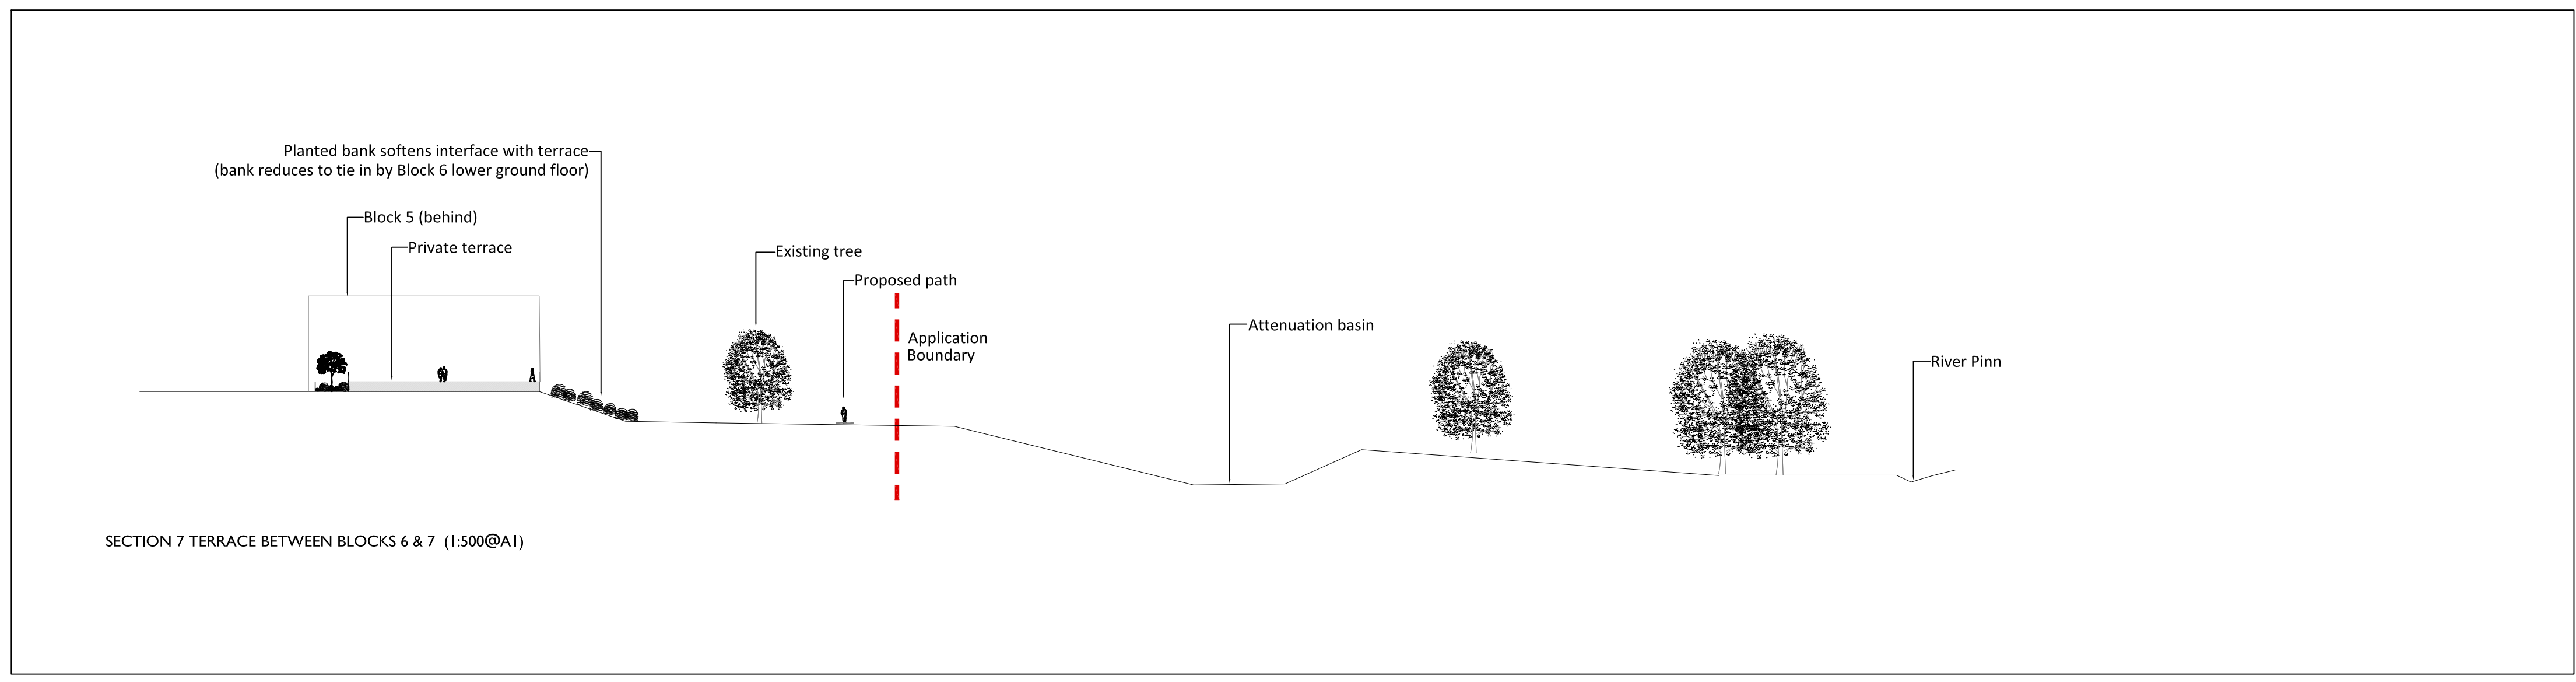
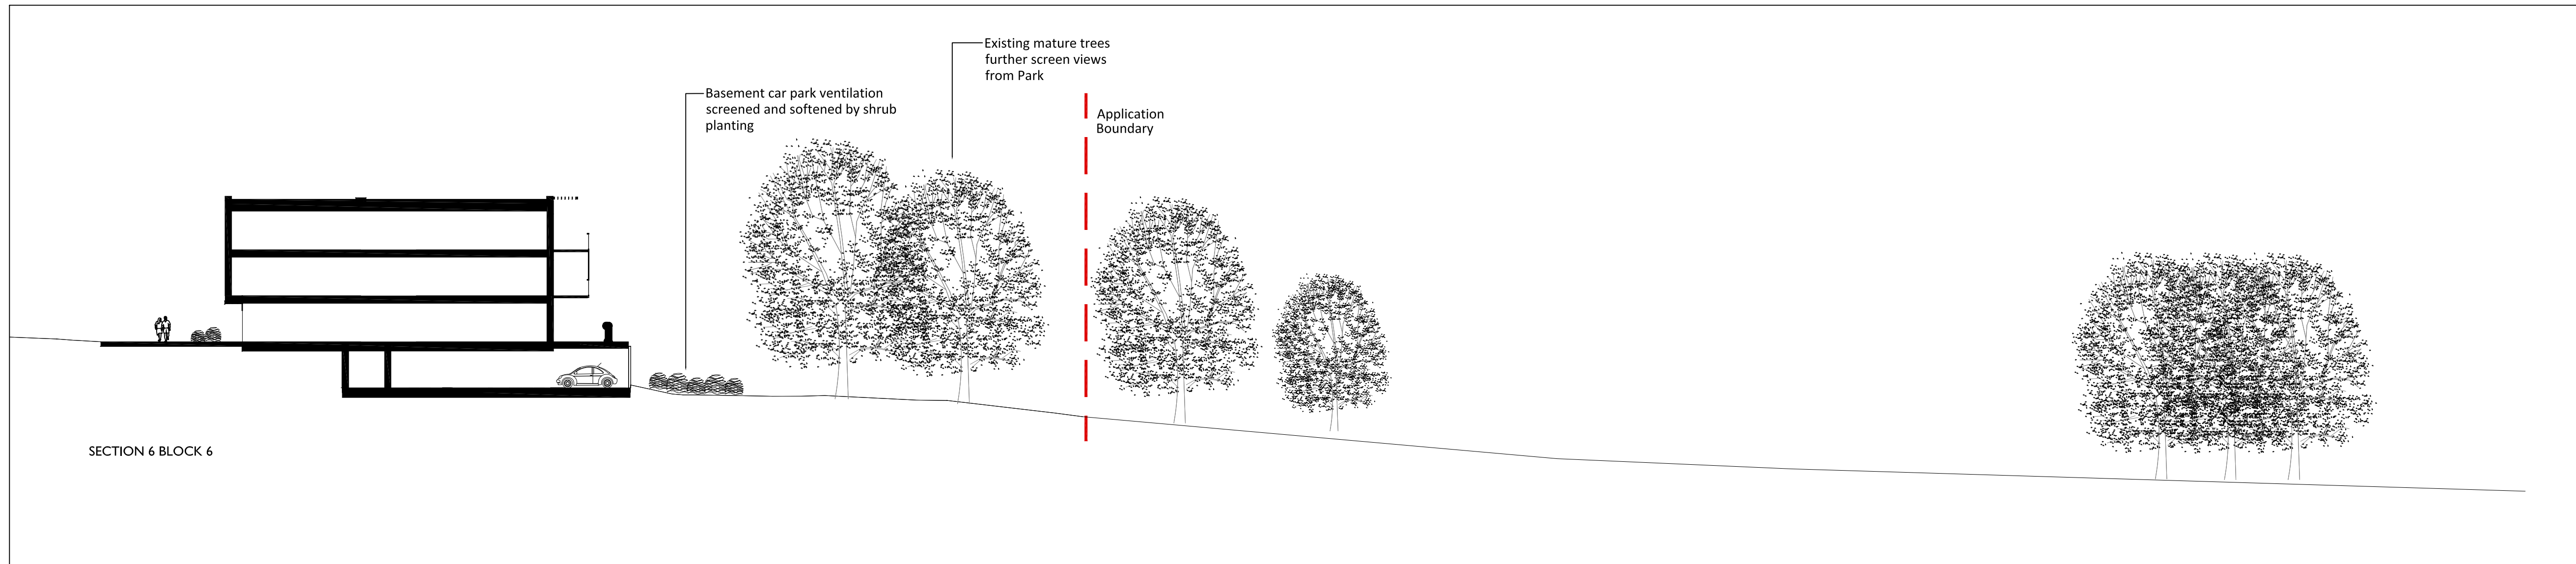


Notes  
This drawing is subject to copyright.  
Do not scale from this drawing.

Based on drawing by  
Drawing number

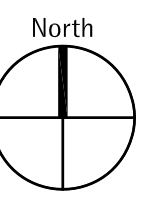

Rev	Description	Date	Drawn	Checked
Drawing Status				
<b>PLANNING</b>				
The Factory, 2 Acre Road, Kingston upon Thames, Surrey KT2 6EF T 020 8509 3434 www.allenpyke.co.uk KINGSTON UPON THAMES • CAMBRIDGE A registered practice of the Landscape Institute				
Client VSM UXBRIDGE		Scale 1:250/1:500@A1		
Project THE DICE, ST ANDREWS PARK				By/Chk NK/NK
Drawing Title ILLUSTRATIVE SECTIONS THROUGH THE DICE AND DISTRICT PARK				Date 20/07/17
Drawing Number 2682-DT-02			Revision -	