


Notes
This drawing is subject to copyright.
Do not scale from this drawing.



Based on drawing by APAL
Drawing number 2682-TS-01

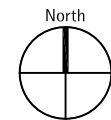


Notes:
Site supervision during tree removal, erection of fencing and regular monitoring by a qualified Arboriculturalist is required throughout the construction period.

All works to be carried out in accordance with BS5837:2012. Refer to drawing 2692-TS-01 for further details.

If, following further design development, alterations to existing levels or works in or close to RPAs are required, consult with Arboriculturalist, Landscape Architect and Local Authority.

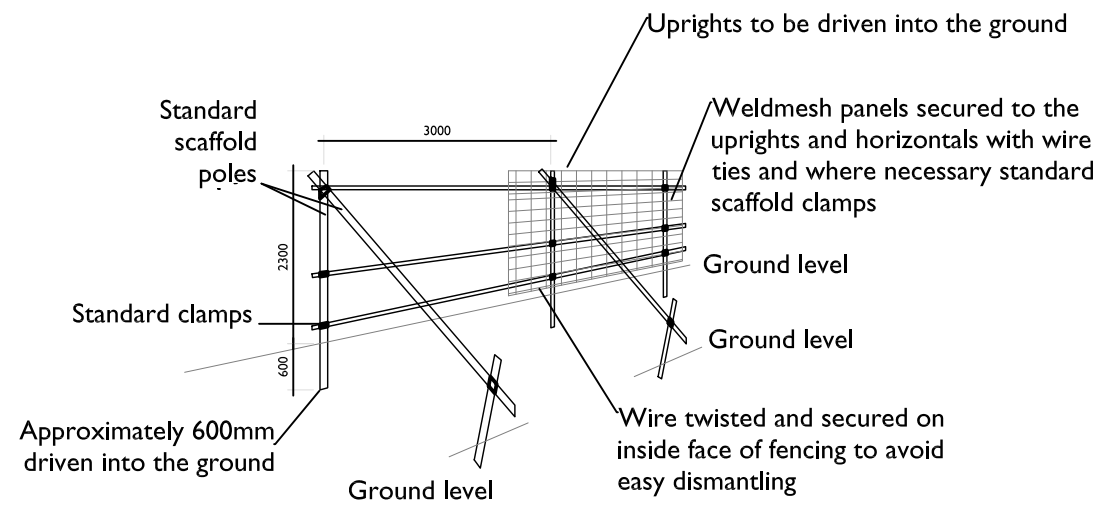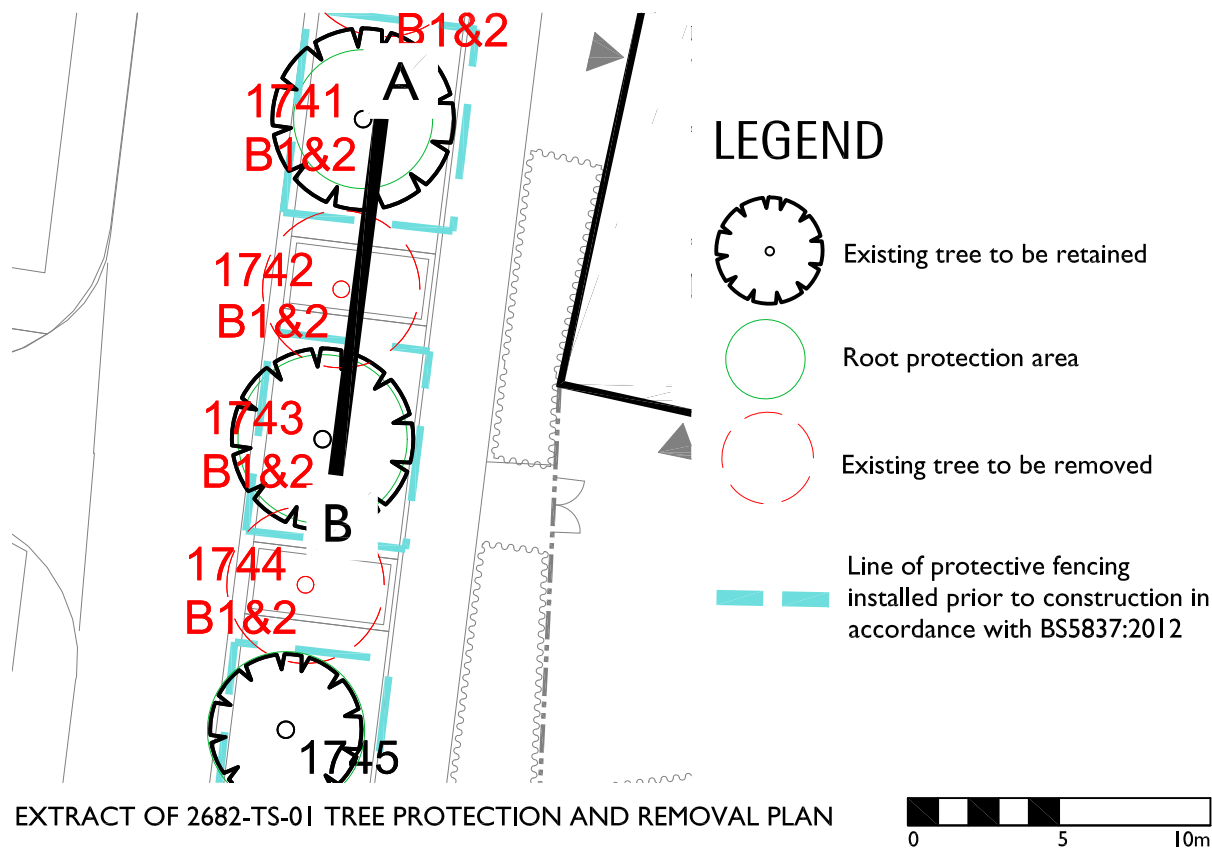


TYPICAL DETAIL OF PROTECTIVE FENCING - Refer to BS5837 :2012 for further details. (Not to scale)

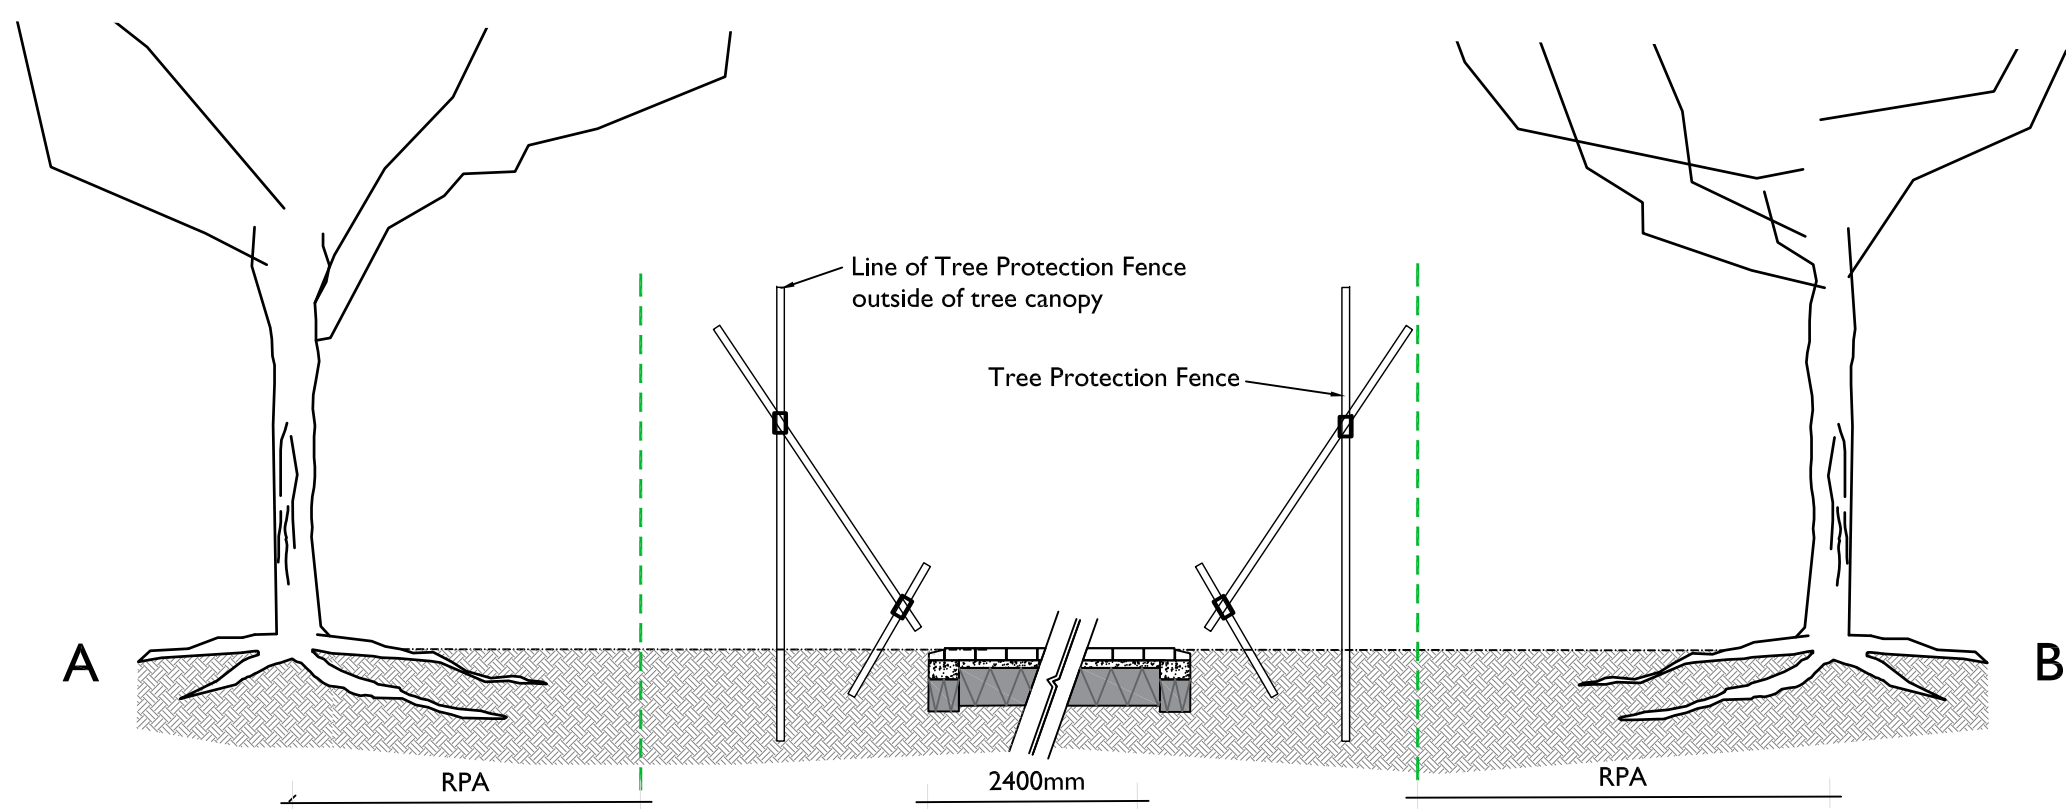

Parking Space - Permeable paving.
Levels and Construction method
subject to detailed design by
engineers

TYPICAL SECTION THROUGH TREES AND PARKING BAY

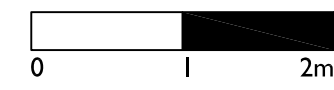

Rev	Description	Date	Drawn	Checked

Drawing Status
PLANNING

Allen Pyke The Factory, 2 Acre Road, Kingston upon Thames, Surrey KT2 6EF
T 020 8549 3434 www.allenpyke.co.uk
KINGSTON UPON THAMES • CAMBRIDGE
A registered practice of the Landscape Institute

Client VSM Uxbridge Scale 1:20@A3

Project St. Andrew's Park THE DICE By/Chk UA/NK

Drawing Title Typical Tree Protection Detail Date 18/10/17

Drawing Number 2682-DT-03 Revision -