


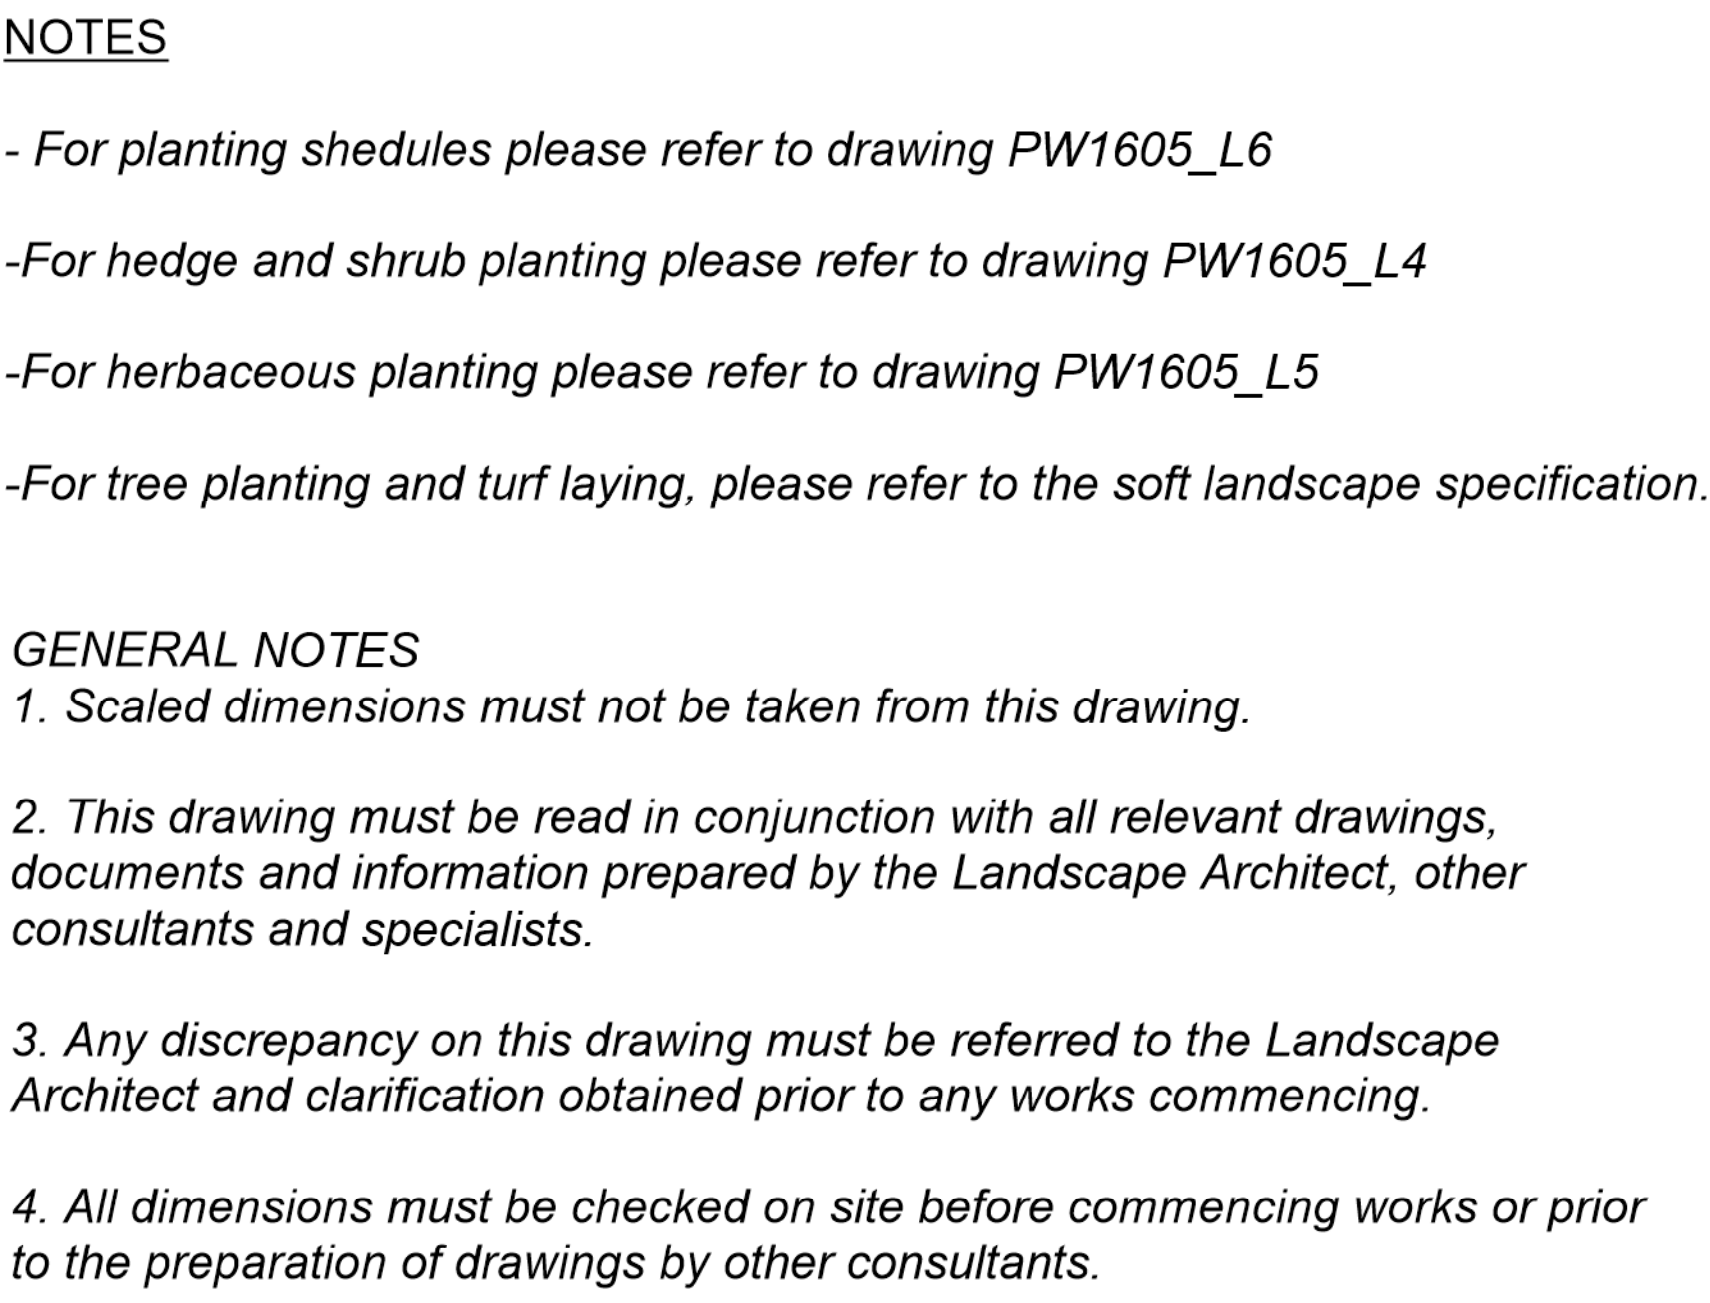

100

Portus+Whitton landscape architects		Portus+Whitton 58 Ashcroft Road Cirencester Gloucestershire GL1 1QX T. 01285 644335 F. 01285 644336 E. contact@portusandwhitton.co.uk					
client							
Anchor Hanover Group							
project							
St Andrew's Park Extra Care Development							
drg							
Soft Landscape - Tree Planting Plan							
scale	scale at size	date	project no.	prefix	drg no.	rev	
1:100	A0	JUL 2019	1605	L	3	C	
© The contents of this drawing are the copyright of PORTUS & WHITTON							
purpose of issue							
DISCHARGE OF CONDITIONS							
REVISIONS							
Rev A - First issue				29.08.19			
Rev A - Drawing updated to revised building layout.				30.09.19			
Rev B - Minor location change, reflecting new parking layout				27.11.19			
Rev C - Drawing issued for discharge of conditions				10.03.20			