


GENERAL NOTES:

1. Do not scale from this drawing. Use figured dimensions only. Contractor to check dimensions on site prior to construction and notify CA of any discrepancy.
2. This drawing is to be read in conjunction with all other relevant contract drawings, specifications & Schedules.
3. If in doubt: Ask
4. Martin Ashley Architects shall be notified in writing of any discrepancies.

KEY:

 New Land Drains

 Pipe from gutter to sump pump

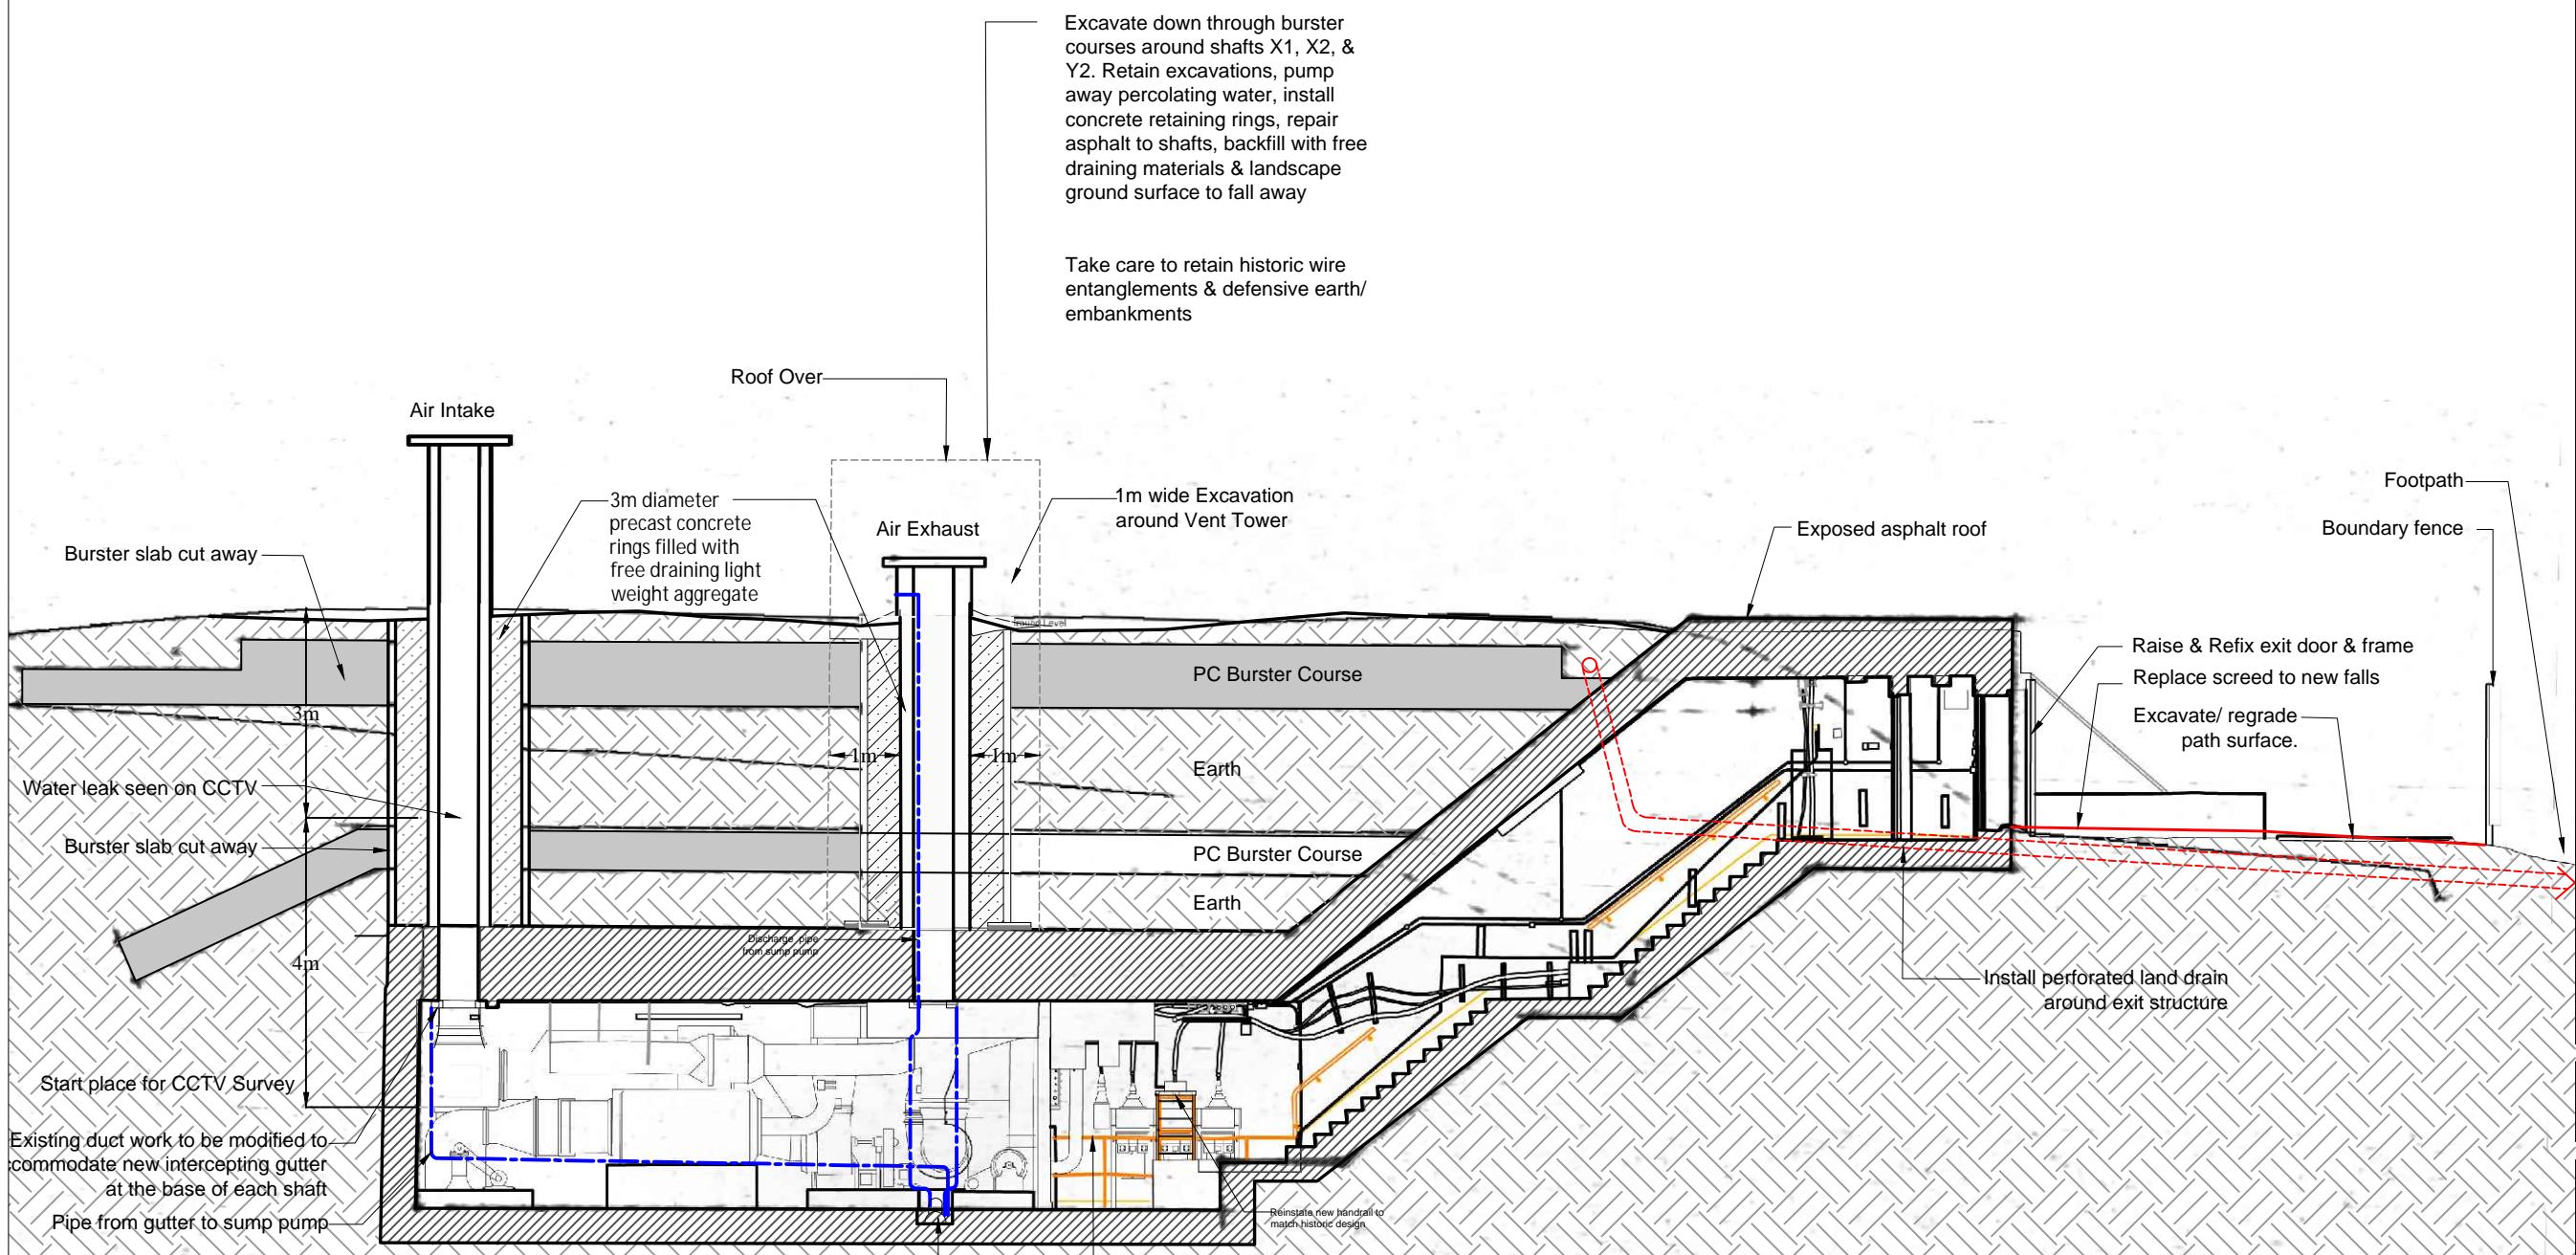

A 03.03.22 Drawing Status changed AH
Rev. Date. Reason For Issue. Chk.

Status
Statutory Approval

 MARTIN ASHLEY
ARCHITECTS
46-48 London Road, Twickenham, Middlesex, TW1 3RJ
T +44 (0) 20 8948 7788
www.ma-arch.co.uk

Client
LONDON BOROUGH OF HILLINGDON

Project
BATTLE OF BRITAIN BUNKER

Title
PHASE II
SECTION THROUGH Y PLANT ROOM
As Proposed

Date July 2021 **Scale** 1:100 @ A3

Checked By AH **Drawn By** LG

Drawing Number 2270/01/15 **Revision** A
© Martin Ashley Architects 2011

SECTION THROUGH Y PLANT

As Proposed, 1:100

0 1 2 3 4 5m