




DETAIL G
Y-PIPE JUNCTION
N.T.S

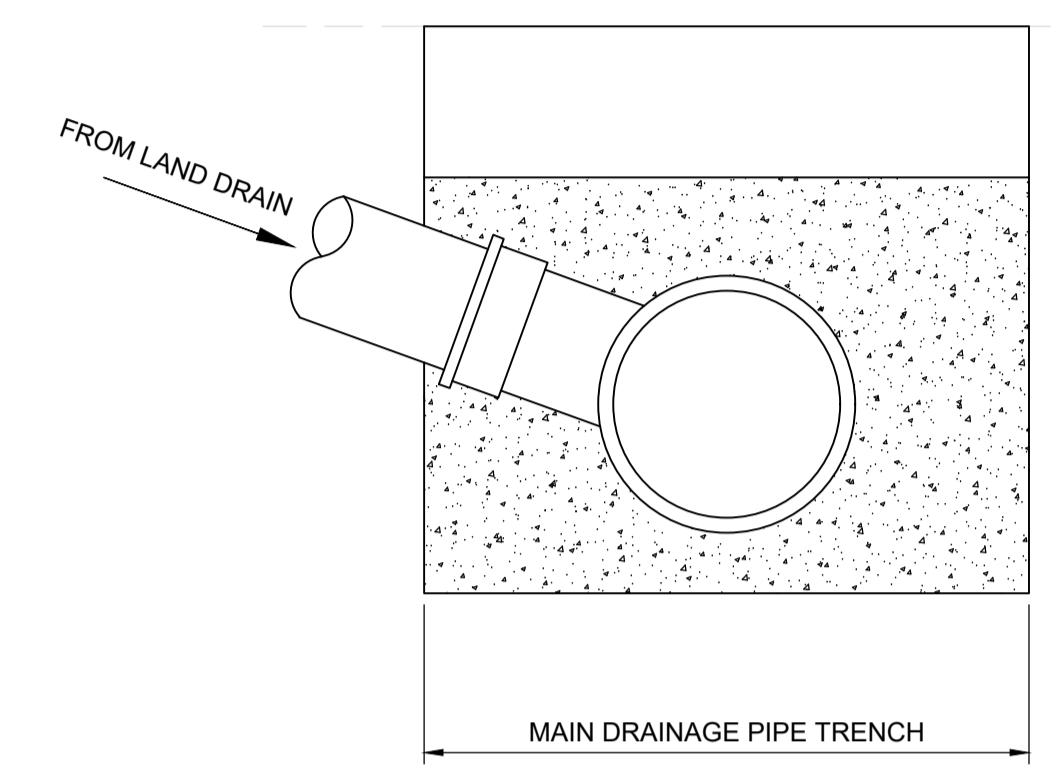

SECTION C - C

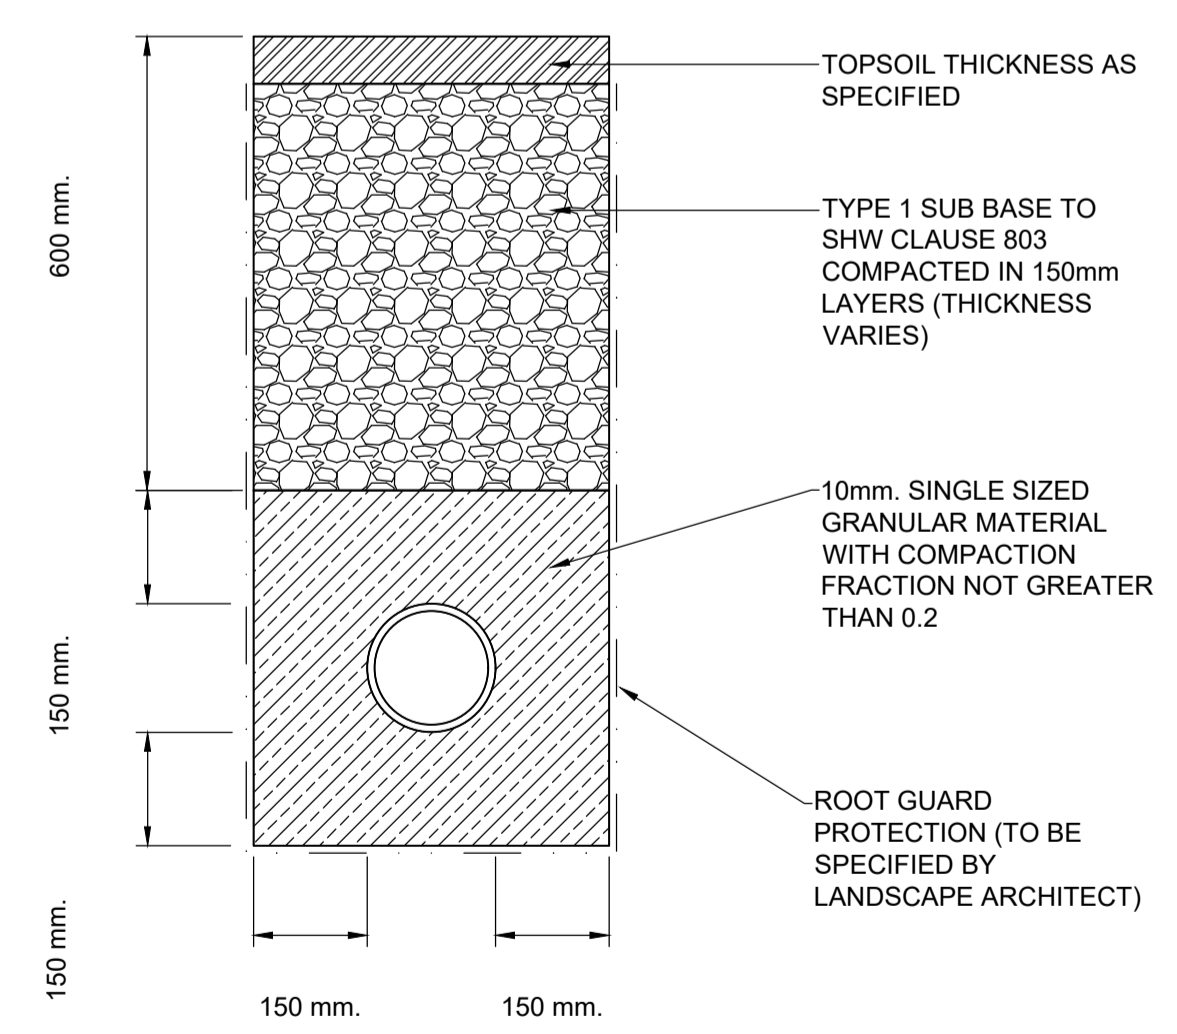

DETAIL H
BEDDING FOR RIGID PIPES
UNDER SOFT LANDSCAPE AREAS
CLASS - S
N.T.S

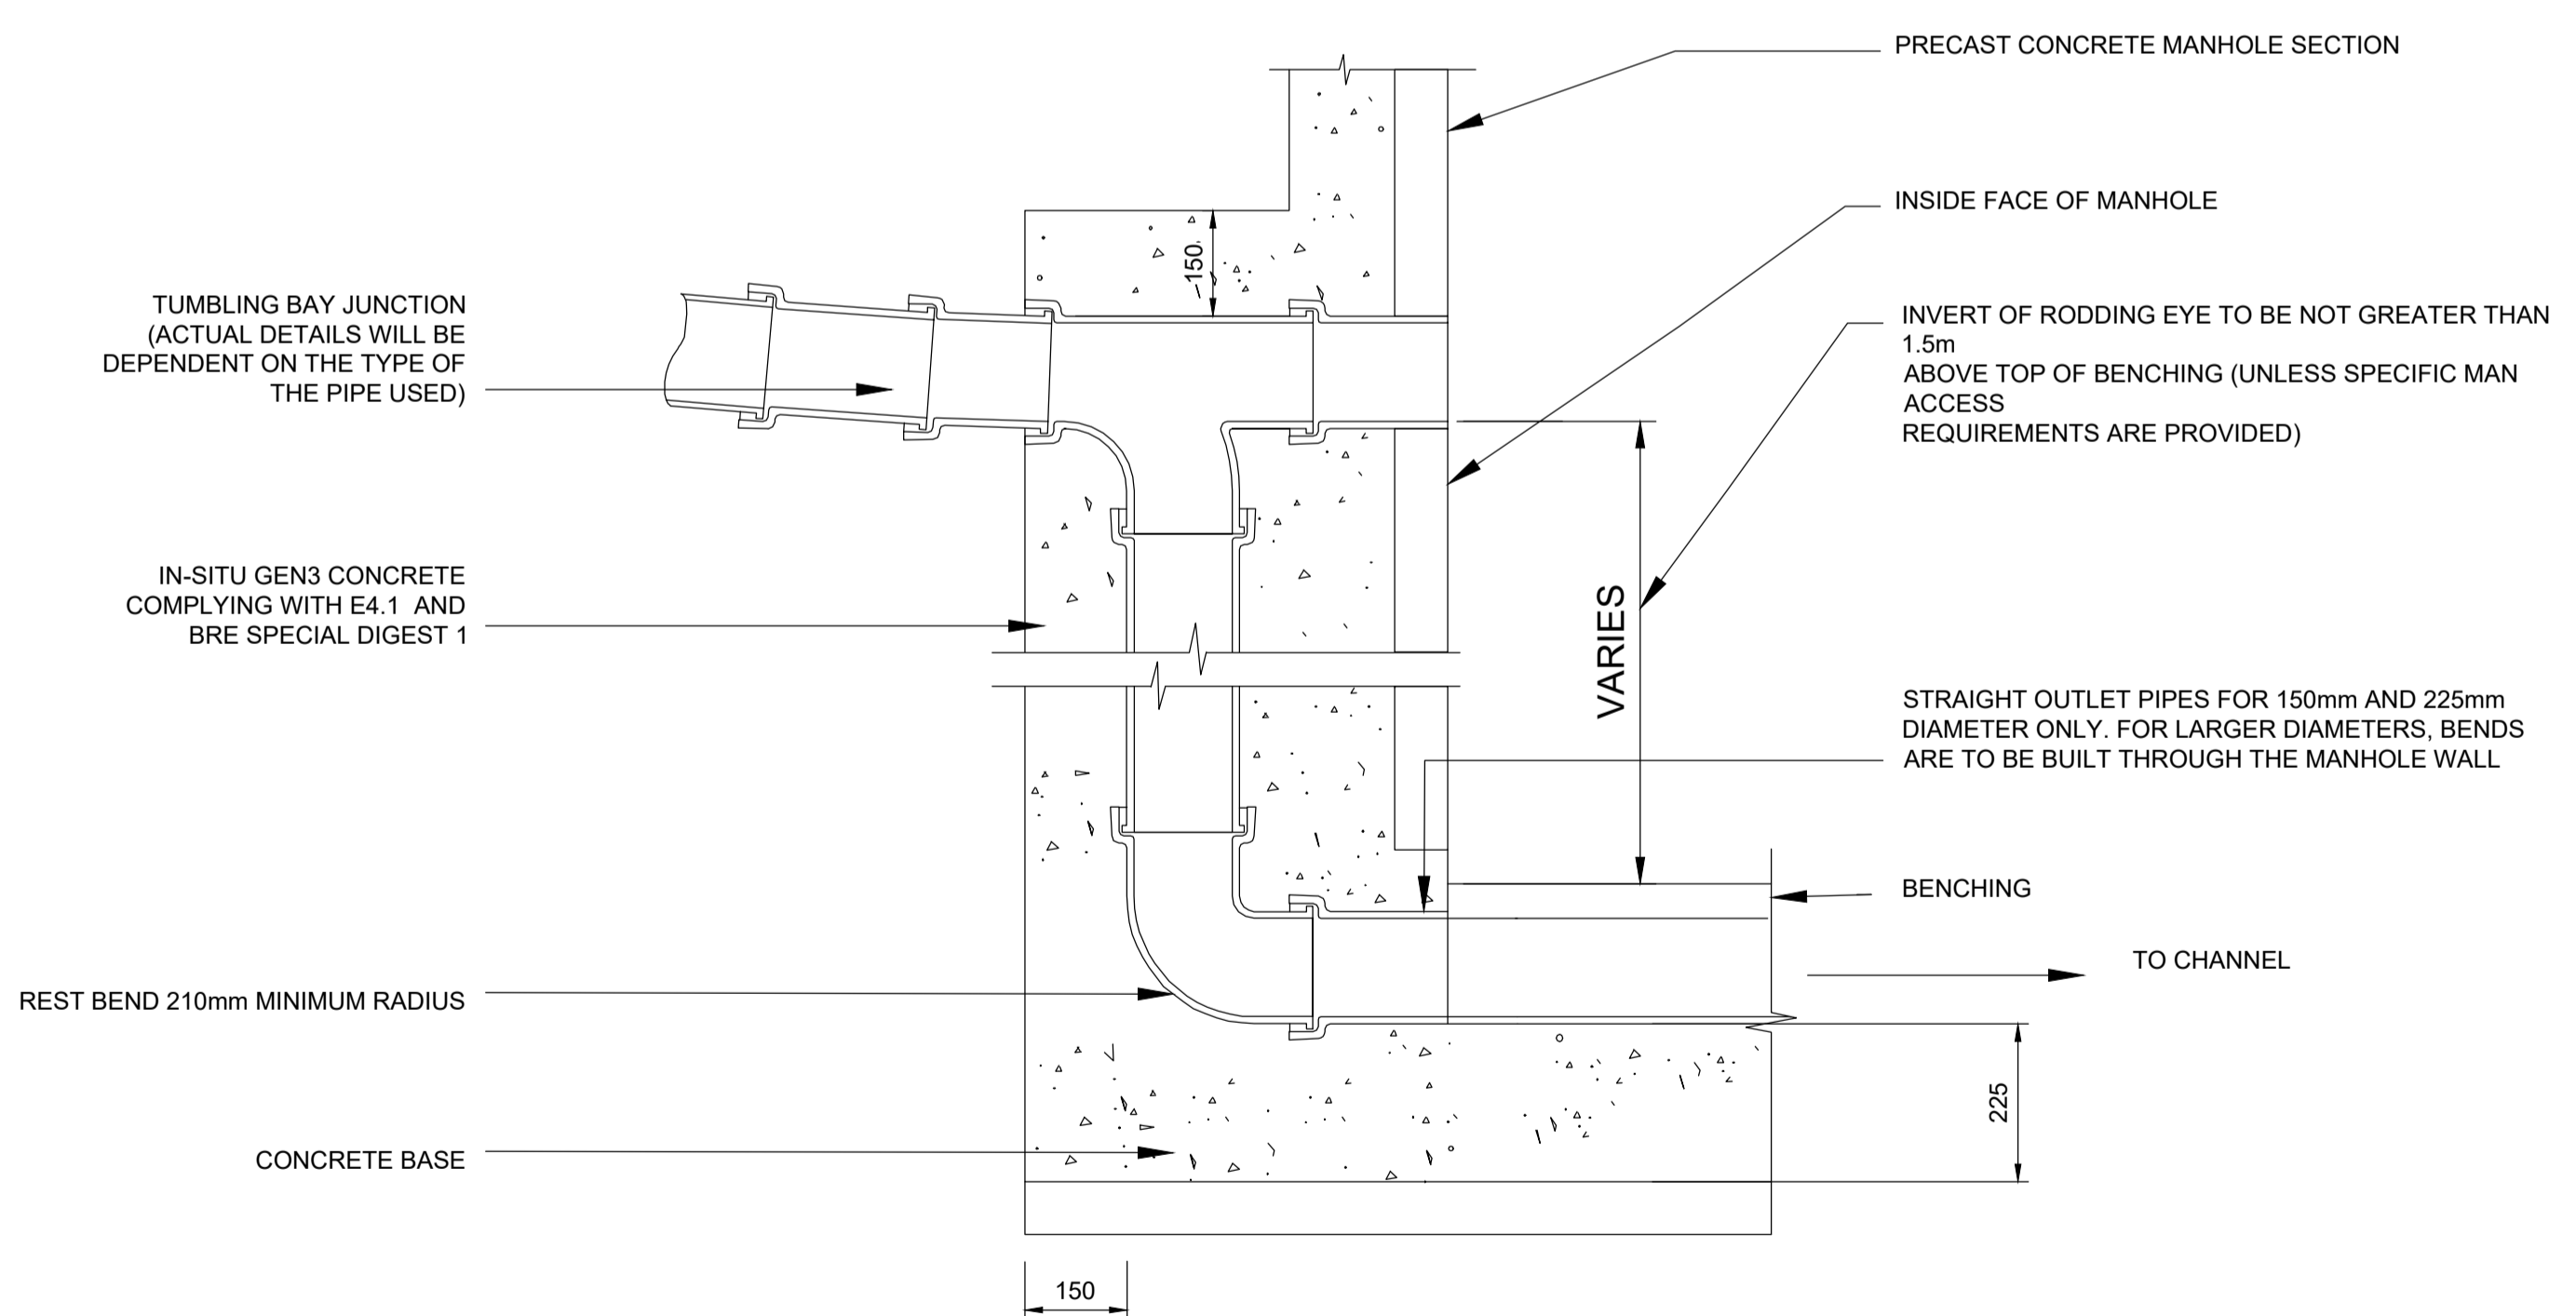

DETAIL I
EXTERNAL VERTICAL
BACKDROP
N.T.S

- NOTES:**
1. THIS DRAWING SHALL BE READ IN CONJUNCTION WITH ALL METIS CONSULTANTS LTD DRAWINGS AND ALL OTHER RELEVANT ARCHITECT'S, ENGINEER'S AND LANDSCAPE ARCHITECT'S DRAWINGS AND SPECIFICATIONS.
 2. ALL DIMENSIONS AND LEVELS SHOWN ARE IN METRES UNLESS OTHERWISE STATED.
 3. DO NOT SCALE FROM THIS DRAWING.
 4. BEFORE STARTING WORK, THE CONTRACTOR SHALL CHECK INVERT LEVELS AND POSITIONS OF ALL EXISTING DRAINS, SEWERS, INSPECTION CHAMBERS AND MANHOLES AGAINST DRAWINGS AND REPORT ANY DISCREPANCIES TO THE ENGINEER.
 5. THE DRAWING IS BASED UPON THE TOPOGRAPHICAL SURVEY COMMISSIONED BY MARTIN ASHLEY ARCHITECTS, DRAWING REF. BofB_Bunker_Topo_001 DATED ON OCT 2018 AND PROVIDED IN DIGITAL FORMAT BY HILLINGDON COUNCIL. THE DATUM IS TO ORDNANCE SURVEY.
 6. IN CASE OF ANY DISCREPANCIES IN DRAWINGS, DETAILS OR BILLS, REFER TO ENGINEERS FOR CLARIFICATION: UNILATERAL DECISION BY THE CONTRACTOR WILL NOT BE ACCEPTED.
 7. THE CONTRACTUAL DRAWINGS/INFORMATION PRODUCED BY METIS CONSULTANTS LTD UNDER OUR APPOINTMENT ARE LIMITED TO THE 2D PDF DRAWING FILES/PAPER COPIES, WITH RESPECT TO DESIGN COORDINATION AND DIMENSIONAL SETTING OUT.

DRAFT
NOT FOR CONSTRUCTION

P01	10/07/2023	FIRST ISSUE FOR INFORMATION	D. MOPRETHU	A. ACOSTA	A. ACOSTA	J. MENTZ	
REV	DATE	PURPOSE/DESCRIPTION	DRAWN	T. CHECKED	T. APPROVED	P. APPROVED	AUTHORISED

RESTRICTED

Project	BATTLE OF BRITAIN BUNKER - DRAINAGE WORKS
Originator	METIS CONSULTANTS
Location	LONDON BOROUGH OF HILLINGDON
Asset Classification	CIVIL ENGINEERING
Lifecycle	DETAILED DESIGN
Suitability	S2 FOR INFORMATION
Title	STANDARD DETAILS SHEET 04 OF 08

Prepared by: **METIS**
metisconsultants.co.uk

Prepared for: **HILLINGDON**

Drawing Number	23552-METCS-050-26-DE-CE-004	Rev.	P01
----------------	------------------------------	------	-----