



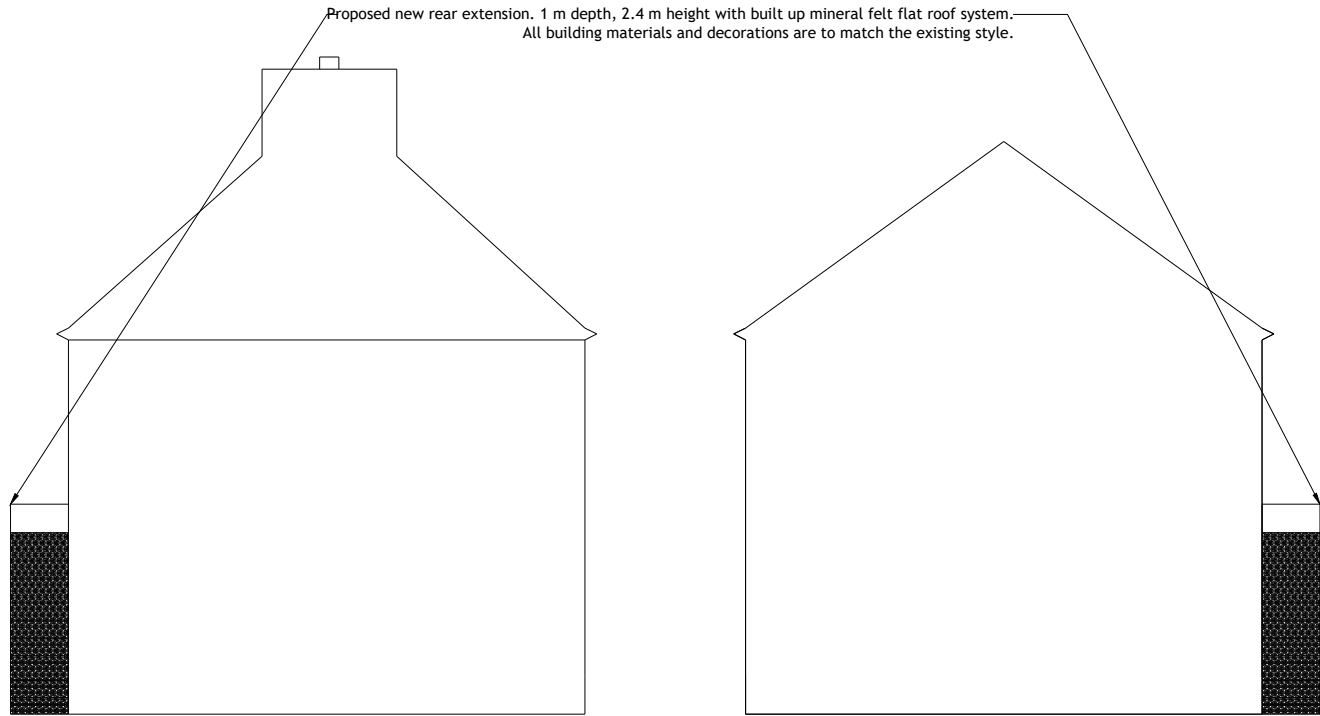


**Proposed South
Elevation**

**Proposed North
Elevation**

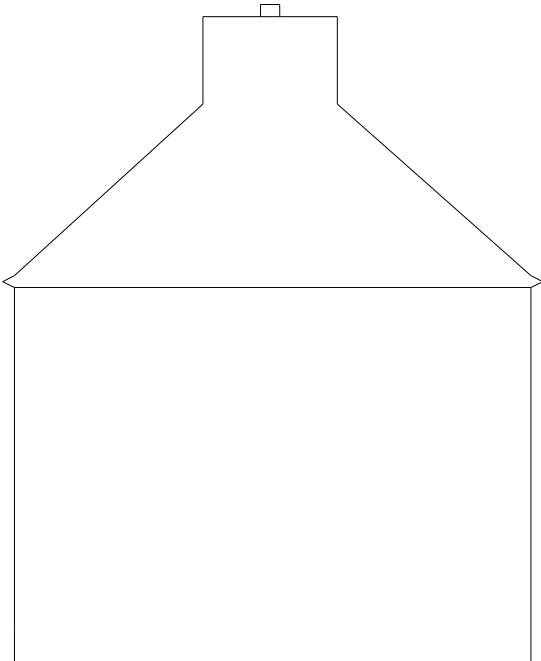

**Existing South
Elevation**

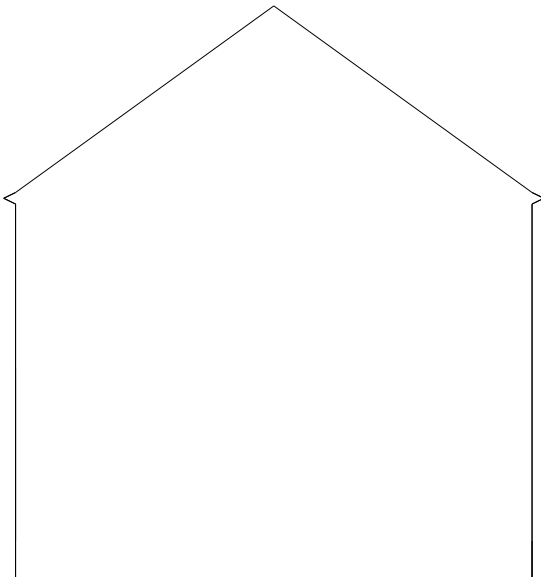

**Existing North
Elevation**

39 Grays Road - Side Elevation Scale: 1:100 @ A3



All measurements are to be checked on-site for validation and authenticity with layouts indicative only

No amendments or copies are to be produced without prior consent from Rapleys LLP. Do not scale from drawing

Ref	Date	Revision

Client
Annington Homes

Job Title
**Annington Homes Site,
Grays Rd, Uxbridge,
London, UB10 0QZ**

Drawing Title
**Existing & Proposed Side
Elevations**

Scale	Size	Date	Drawn
1:100	A3	April 2023	DH



RAPLEYS LLP
66 St James Street,
London SW1A 1NE
Tel: 0370 777 6292
www.rapleys.com

**DRAWING NO. - 23-00093 - GR RE -
203 Rev A**