


ST ANDREWS PARK – ANNINGTON HOMES SITE, GRAYS ROAD, UXBRIDGE

Permitted Development Properties – Identification Plan (see referenced drawings attached to application for details of proposed permitted development)

21 June 2023 – Rev01

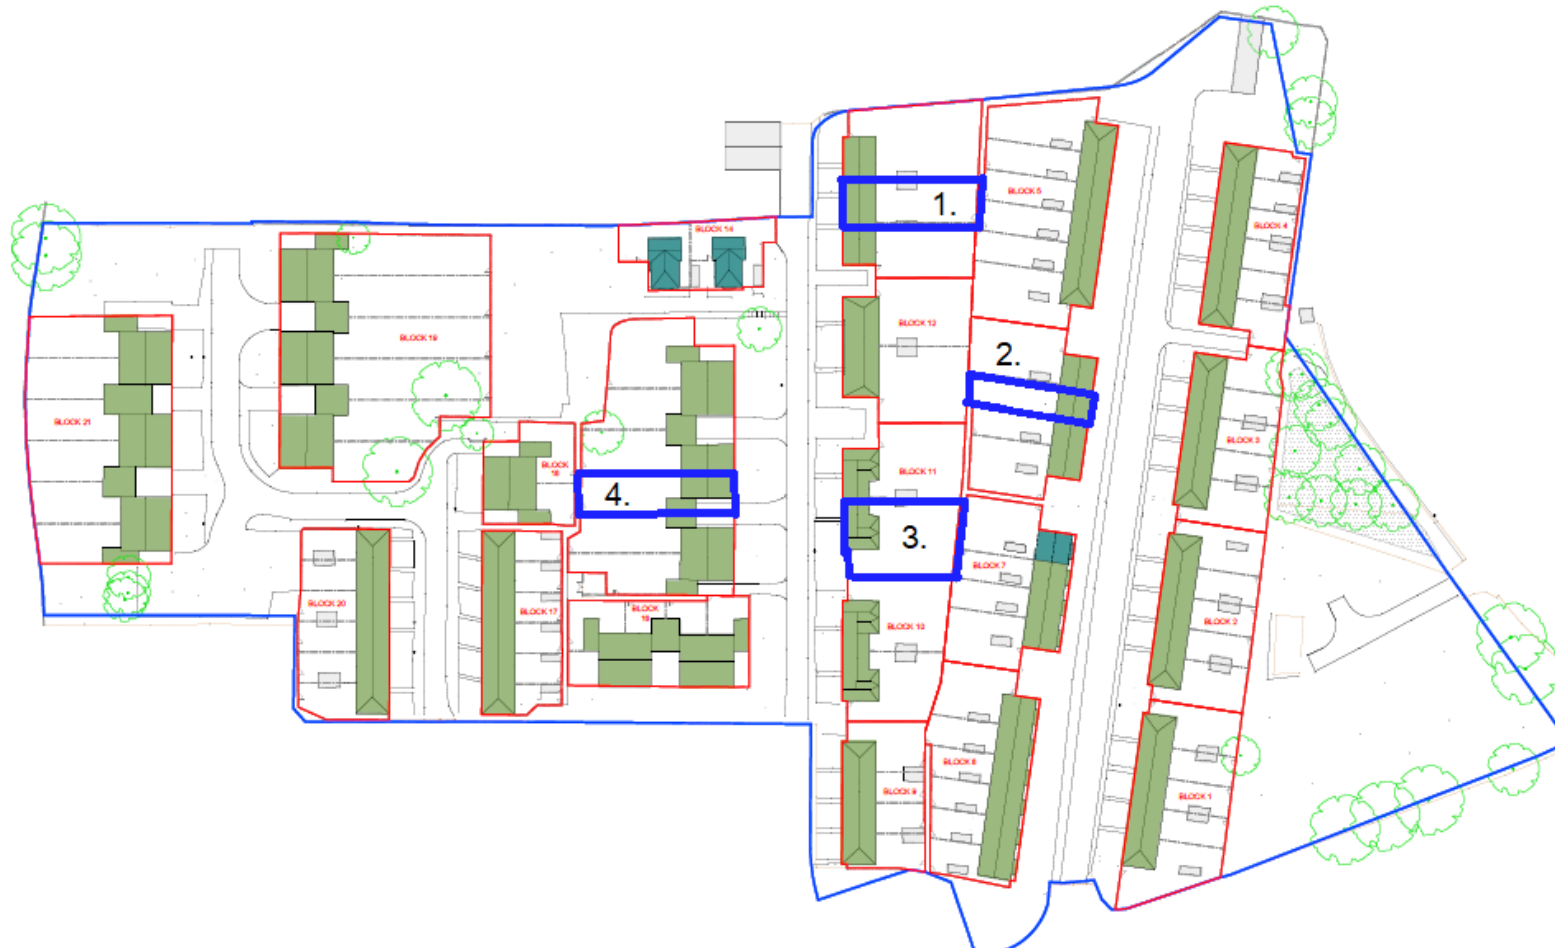

Key

1. Block Type 1
8 Thompson Road
Drawings:
Plans - FP – 101 RevA
Rear Elevations - RE-102 RevA
Side Elevations – SE-103 RevA
2. Block Type 2
39 Grays Road
Drawings:
Plans - FP – 201 RevA
Rear Elevations - RE-202 RevA
Side Elevations – SE-203 RevA
3. Block Type 3
3 Thompson Road
Drawings:
Plans - FP – 301 RevA
Rear Elevations - RE-302 RevA
Side Elevations – SE-303 RevA
4. Block Type 4
15 Thompson Road
Drawings:
Plans - FP – 401 RevA
Rear Elevations - RE-402 RevA
Side Elevations – SE-403 RevA