



1 Main Hall - North Internal Elevation
1030 1:100

2 Main Hall - East Internal Elevation
1030 1:100

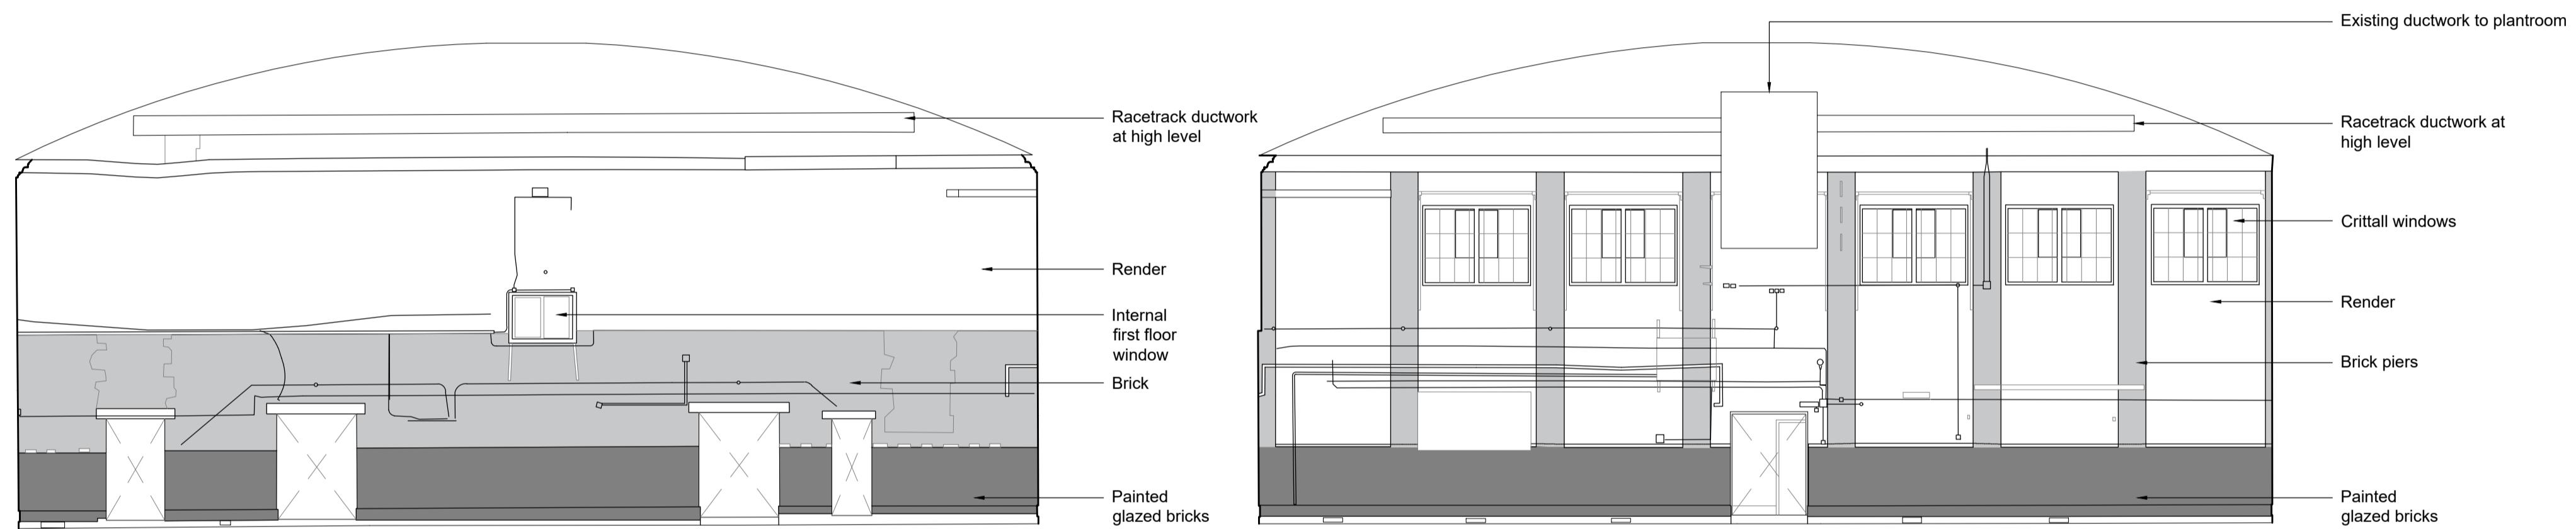

3 Main Hall - South Internal Elevation
1030 1:100

4 Main Hall - West Internal Elevation
1030 1:100

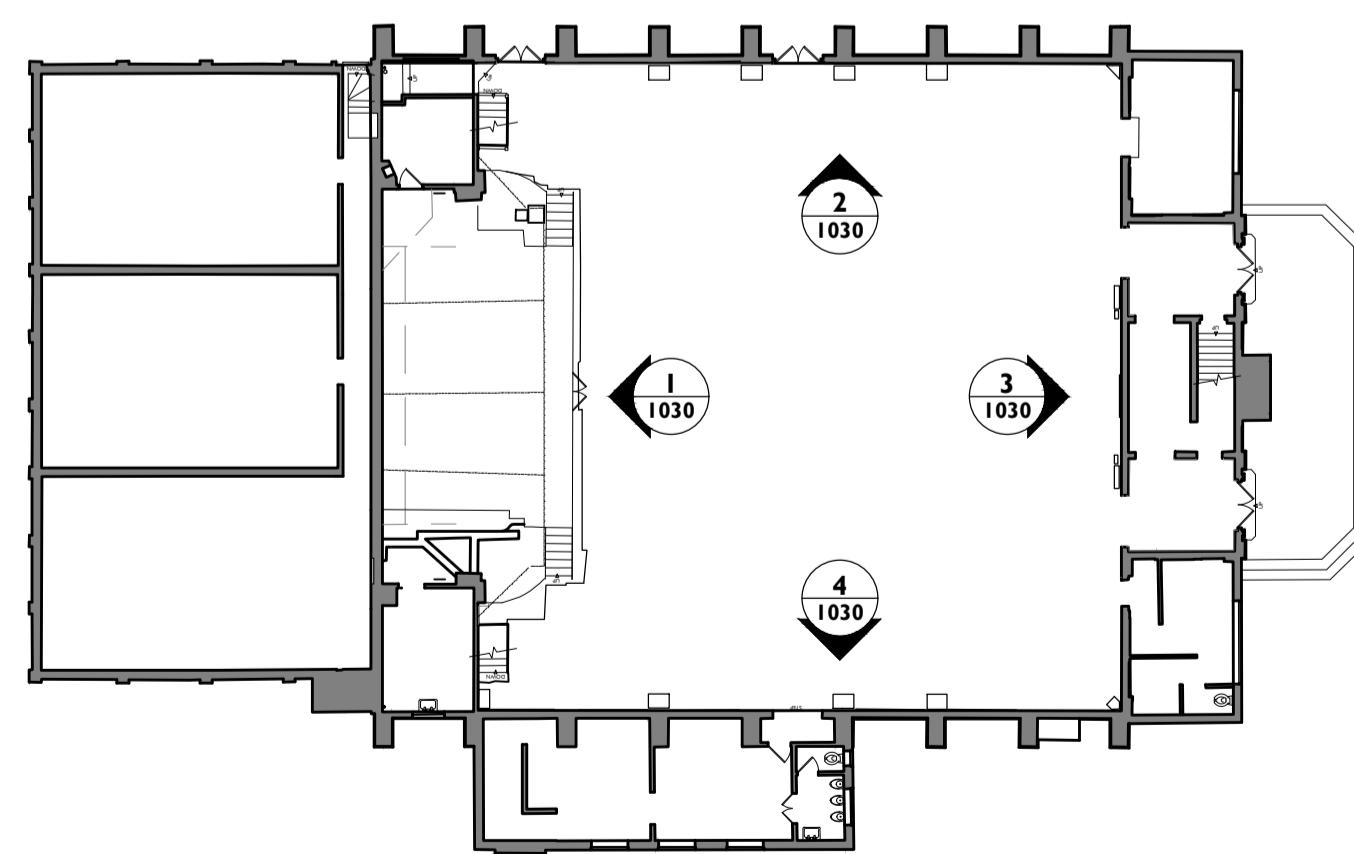

5 Key Plan
1030 NTS



LEGEND:
Brickwork
Painted glazed bricks

0 1 m 2 m 3 m 4 m 5 m 10 m

C01	05/06/2024	JR	AJ	Listed Building Consent
REV	DATE	BY	CHK	DESCRIPTION

CLIENT
VSM Estates (Uxbridge) Limited
PROJECT
Former RAF Uxbridge Cinema

JOB NUMBER
243052

TITLE
Existing Internal Elevations - Main Hall

SIZE	SCALE
A1L	1:100
REV SUITABILITY/REASON FOR ISSUE	
C01 A3 - Spatial Coordination Approved	
DRAWING NUMBER	
243052-PUR-00-ZZ-DR-A-1030	

PURCELL is the registered trade name for Purcell Architecture Ltd and all subsidiary companies and is registered in the United Kingdom, European Union, Hong Kong, China and Australia. © PURCELL 2024. www.purcelluk.com