

1 Wall Lining Type 1  
3010 1:5

Protective shroud over existing  
glazed bricks in Main Hall

2 Wall Lining Type 2  
3010 1:5

Plasterboard lining to walls and over  
glazed brick plinth in East and West  
Lobby


2 Wall Lining Type 2  
3010 1:5

Plasterboard lining to walls and over  
glazed brick plinth in East and West  
Lobby

2 Wall Lining Type 2  
3010 1:5

Plasterboard lining to walls and over  
glazed brick plinth in East and West  
Lobby

3 Key Plan  
3010 NTS

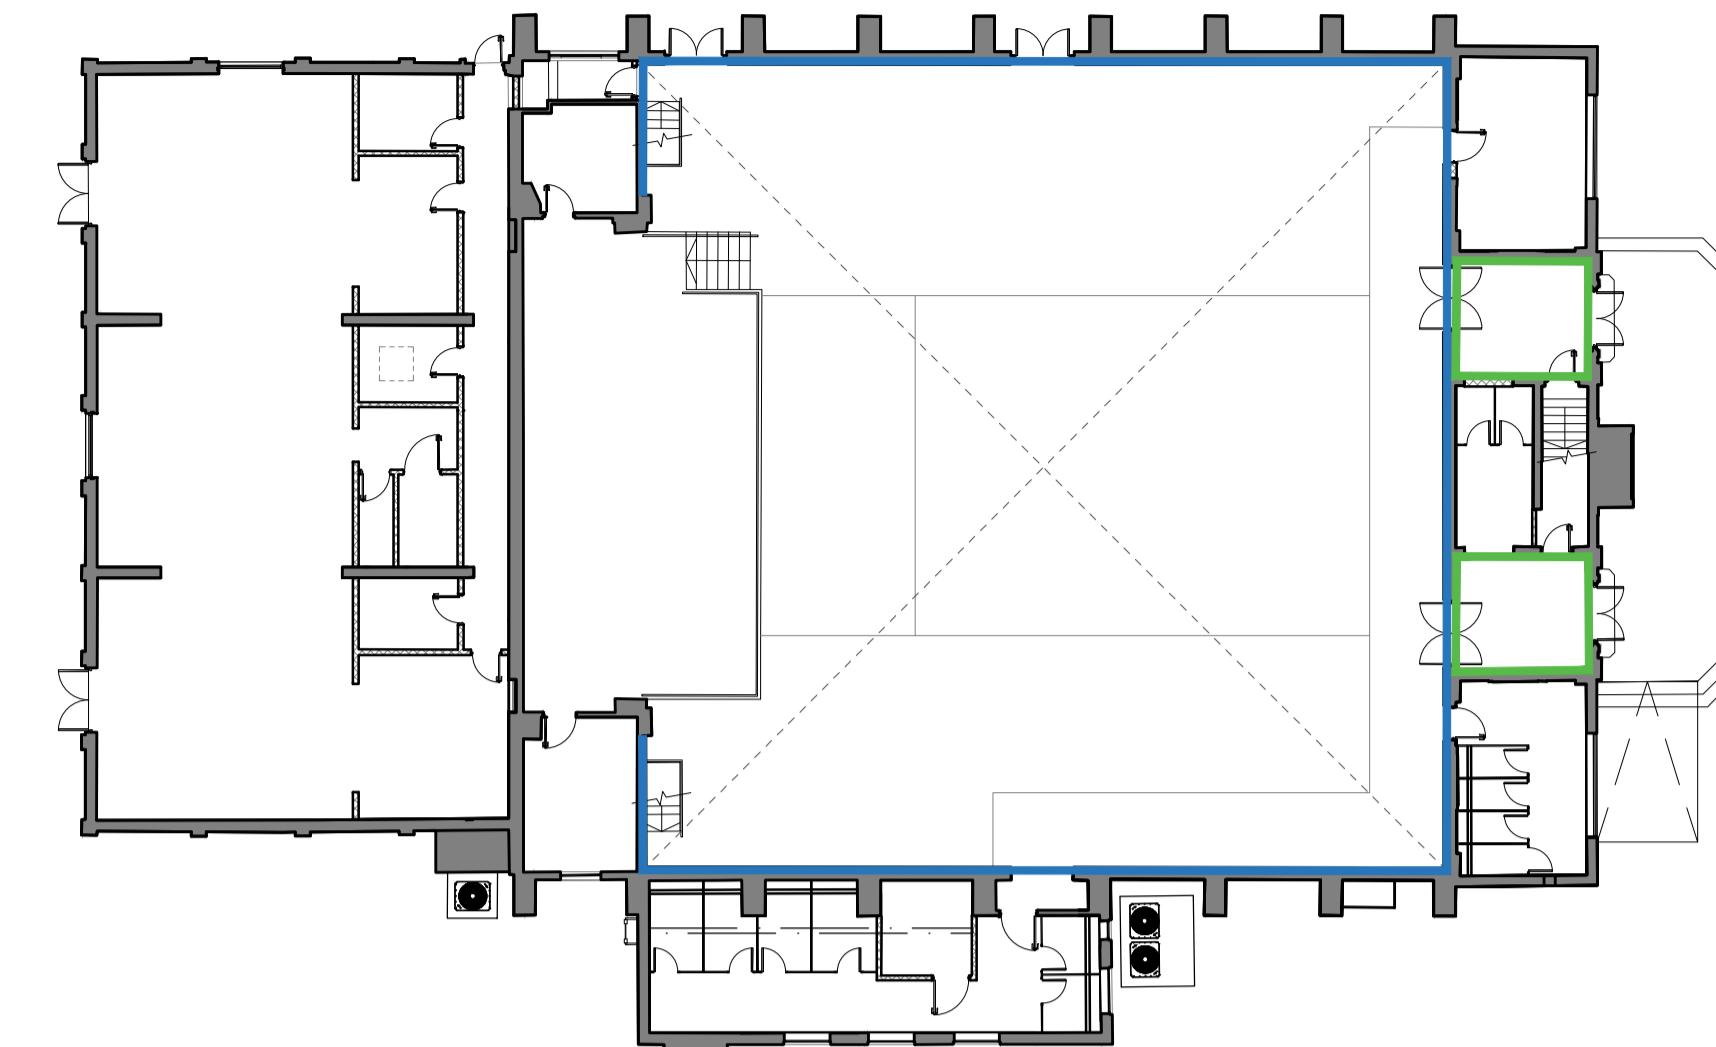

**Notes:**  
Drawings are based on survey data and may not accurately represent what is physically present.  
Drawing may be scaled from for planning purposes only. All dimensions are to be verified on site before proceeding with the work.  
All dimensions are in millimetres unless noted otherwise.  
Purcell shall be notified in writing of any discrepancies.

C01	05/06/2024	JR	AJ	Listed Building Consent			
REV	DATE	BY	CHK	DESCRIPTION			
<b>CLIENT</b>							
<b>VSM Estates (Uxbridge) Limited</b>							
<b>PROJECT</b>							
<b>Former RAF Uxbridge Cinema - LBC</b>							
<b>JOB NUMBER</b>							
<b>243052</b>							
<b>TITLE</b>							
<b>Proposed Treatment of Glazed Bricks</b>							
<b>SIZE</b>		<b>SCALE</b>					
A1L							
<b>REV</b>		<b>SUITABILITY/REASON FOR ISSUE</b>					
<b>C01 A3 - Spatial Coordination Approved</b>							
<b>DRAWING NUMBER</b>							
<b>243052-PUR-00-ZZ-DR-A-3010</b>							
<small>PURCELL is the registered trade name for Purcell Architecture Ltd and all subsidiary companies and is registered in the United Kingdom, European Union, Hong Kong, China and Australia. © PURCELL 2024. www.purcelluk.com</small>							