


- KEY**
- Site boundary
 - Existing tree to be retained
 - Existing tree to be removed in accordance with details approved under LEOMB RM Consent ref.585/APP/2022/665
 - Root protection area
 - Line of protective fencing installed prior to construction (must comply with BS5837:2012).
 - RPA within area of construction operations. No dig construction (BS5837:2012) in RPAs. No damage to be caused to canopies by movement of equipment etc where canopies overhang roadways and areas of hard standing.

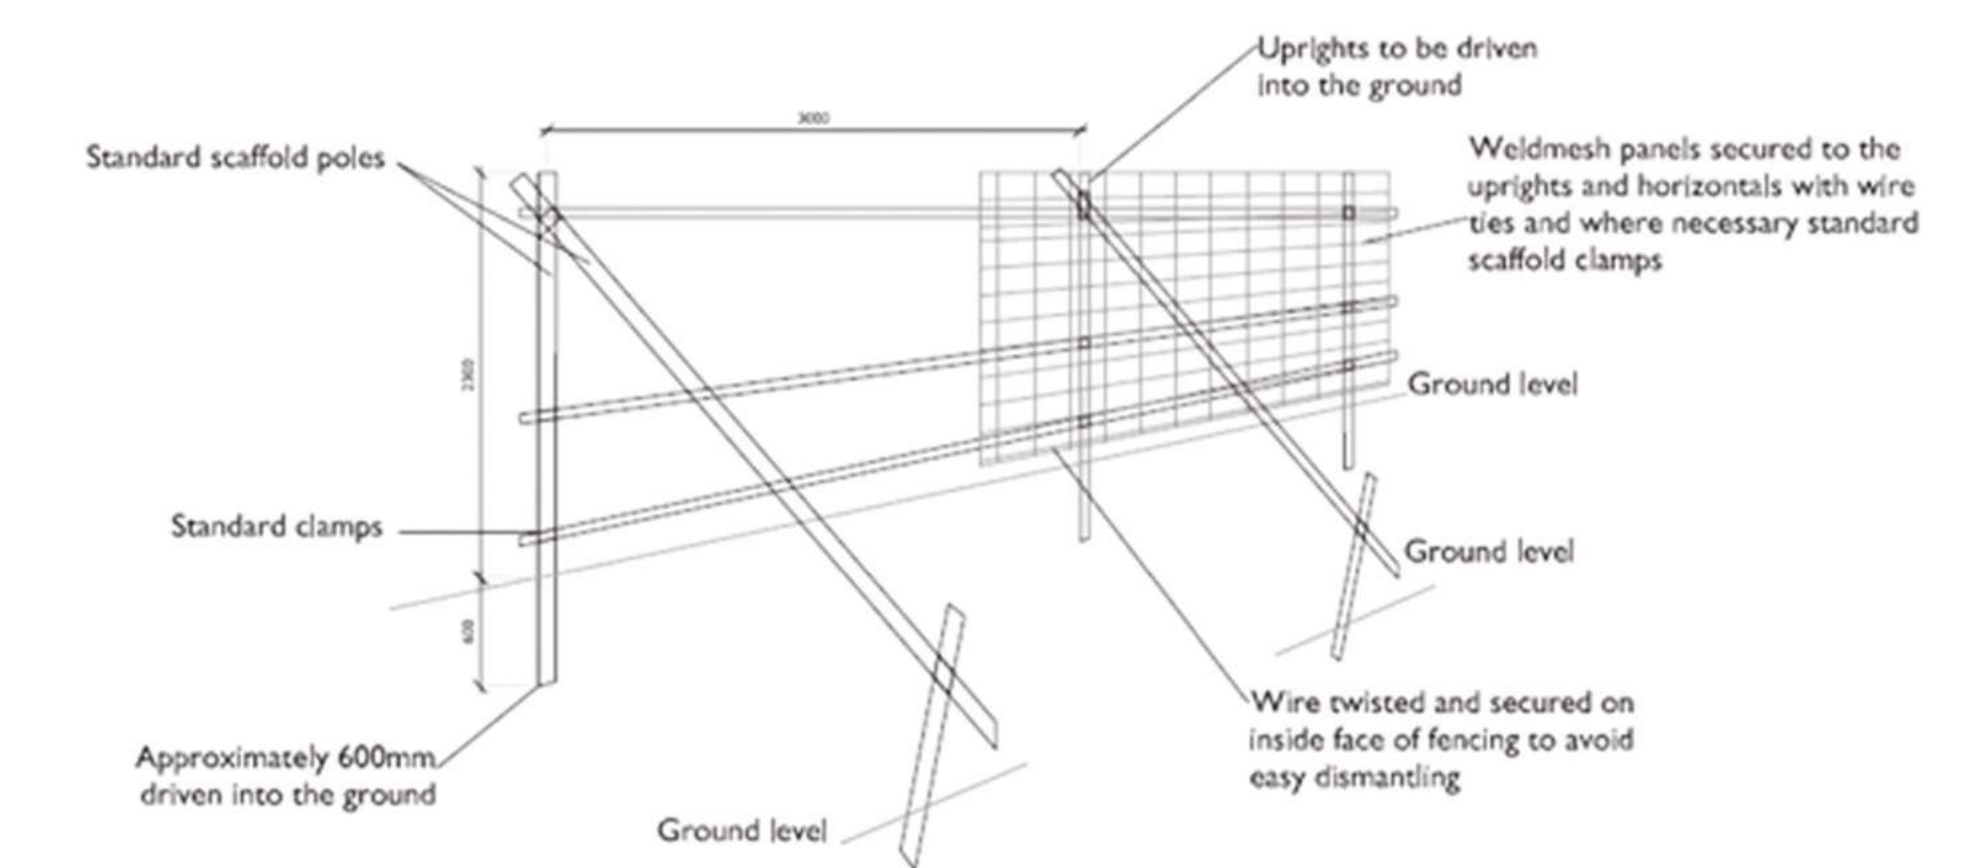

TYPICAL DETAIL OF PROTECTIVE FENCING (Not to scale)

VINCI **ST. MODWEN**

Site: Land East of Mons Block
Project: St. Andrew's Park, Uxbridge

Drawing Name: Tree Protection Plan
Drawing No.: LEOMB-C5-01

Scale: 1:250@A1
Date: July 2024
Revision: C01

North