


No dimensions are to be scaled from this drawing.
All dimensions are to be checked on site.
Area measurements for indicative purposes only.


This drawing is the property of Exterior Architecture Ltd.
No part of the drawing may be reproduced in any manner without permission from Exterior Architecture Ltd.

Client
VSM Estates (Uxbridge) Ltd

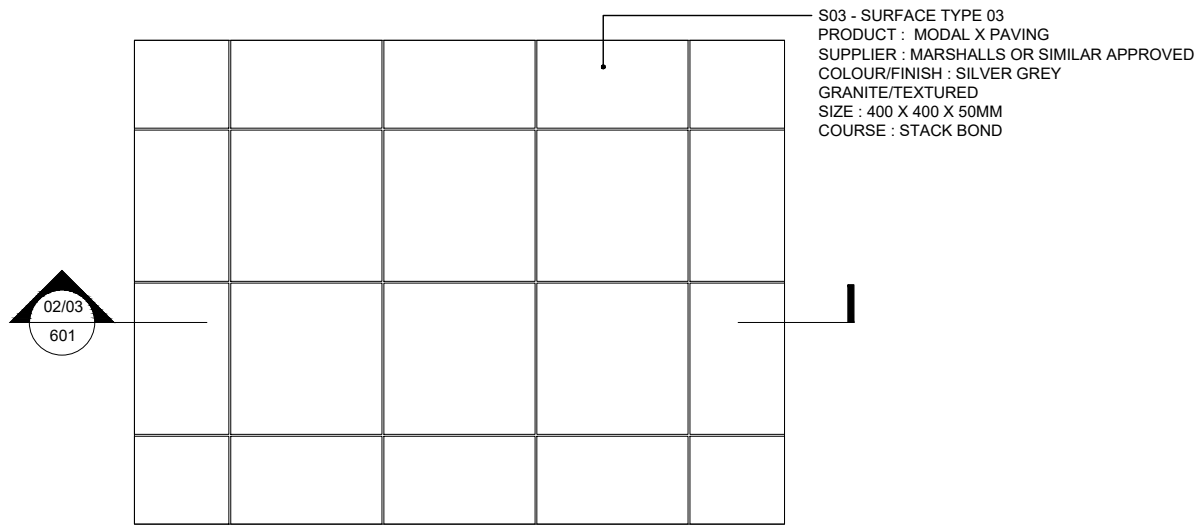

S03 - SURFACE TYPE 03
PRODUCT : MODAL X PAVING
SUPPLIER : MARSHALLS OR SIMILAR APPROVED
COLOUR/FINISH : SILVER GREY
GRANITE/TEXTURED
SIZE : 400 X 400 X 50MM
COURSE : STACK BOND

02/03
601

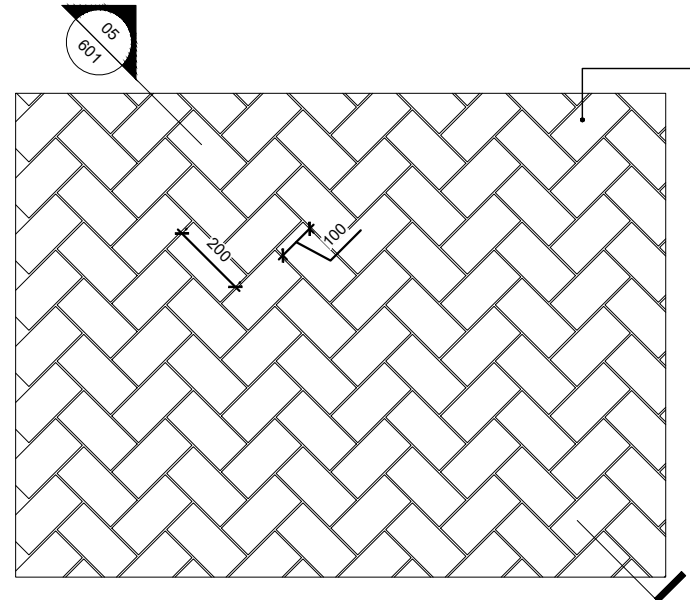


S05 - SURFACE TYPE 05
PERMEABLE BLOCK PAVING
PRODUCT : PRIORA BLOCK PAVING
SUPPLIER : MARSHALLS OR SIMILAR APPROVED
COLOUR/FINISH : CHARCOAL
SIZE : 200 X 100 X 80MM
COURSE : HERRINGBONE

05
601

01 SURFACE TYPE 03: 400X400MM CONCRETE BLOCK PAVING
601 PLAN SCALE 1:20

04 SURFACE TYPE 05: 200X100X80MM PERMEABLE BLOCK PAVING
601 PLAN SCALE 1:20

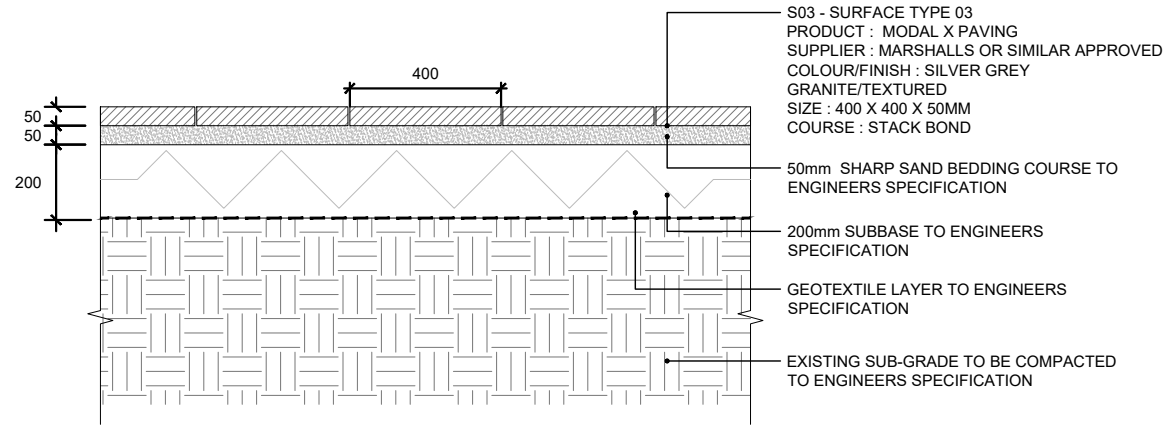

S03 - SURFACE TYPE 03
PRODUCT : MODAL X PAVING
SUPPLIER : MARSHALLS OR SIMILAR APPROVED
COLOUR/FINISH : SILVER GREY
GRANITE/TEXTURED
SIZE : 400 X 400 X 50MM
COURSE : STACK BOND


50mm SHARP SAND BEDDING COURSE TO ENGINEERS SPECIFICATION

200mm SUBBASE TO ENGINEERS SPECIFICATION

GEOTEXTILE LAYER TO ENGINEERS SPECIFICATION

EXISTING SUB-GRADE TO BE COMPACTED TO ENGINEERS SPECIFICATION

02 SURFACE TYPE 03: 400X400MM CONCRETE BLOCK PAVING
601 SECTION SCALE 1:20

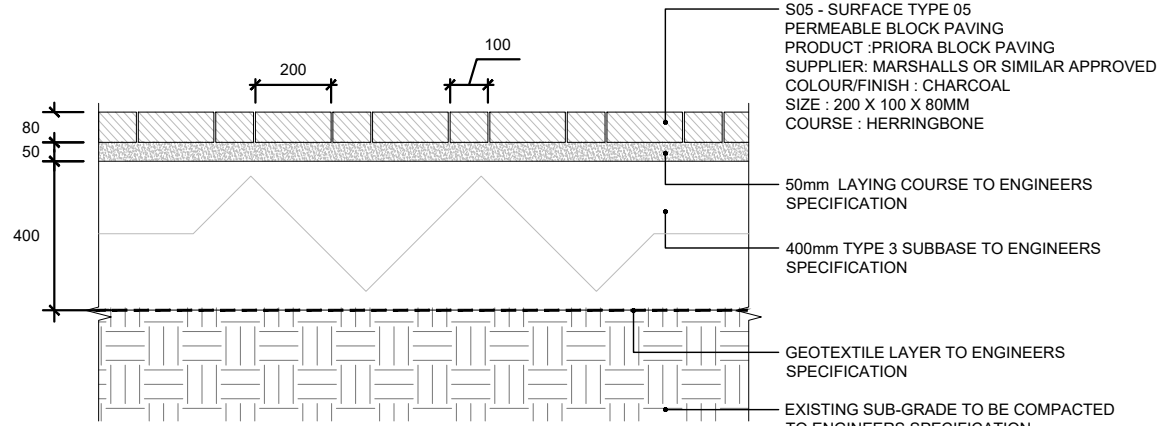

S05 - SURFACE TYPE 05
PERMEABLE BLOCK PAVING
PRODUCT : PRIORA BLOCK PAVING
SUPPLIER : MARSHALLS OR SIMILAR APPROVED
COLOUR/FINISH : CHARCOAL
SIZE : 200 X 100 X 80MM
COURSE : HERRINGBONE


50mm LAYING COURSE TO ENGINEERS SPECIFICATION

400mm TYPE 3 SUBBASE TO ENGINEERS SPECIFICATION

GEOTEXTILE LAYER TO ENGINEERS SPECIFICATION

EXISTING SUB-GRADE TO BE COMPACTED TO ENGINEERS SPECIFICATION

05 SURFACE TYPE 05: 200X100X80MM PERMEABLE BLOCK PAVING
601 SECTION SCALE 1:20

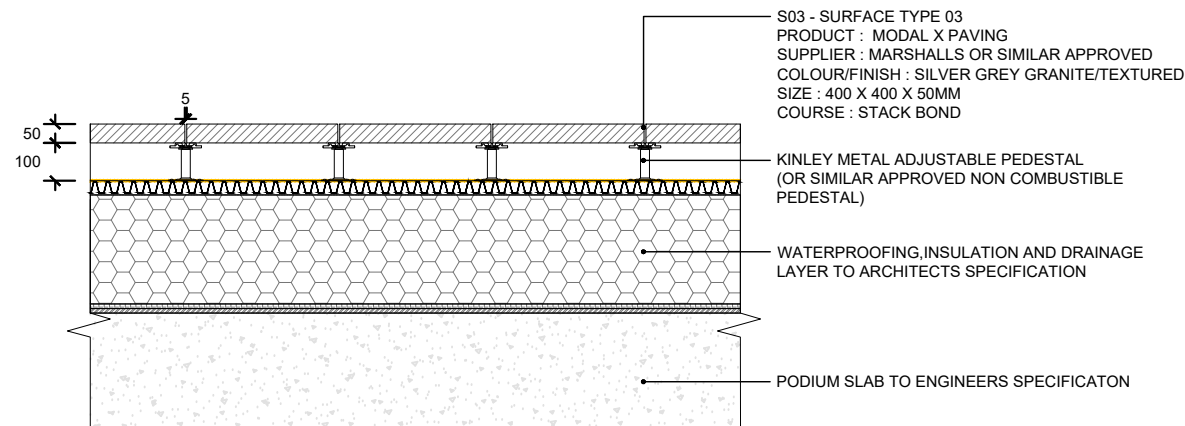

S03 - SURFACE TYPE 03
PRODUCT : MODAL X PAVING
SUPPLIER : MARSHALLS OR SIMILAR APPROVED
COLOUR/FINISH : SILVER GREY GRANITE/TEXTURED
SIZE : 400 X 400 X 50MM
COURSE : STACK BOND

KINLEY METAL ADJUSTABLE PEDESTAL (OR SIMILAR APPROVED NON COMBUSTIBLE PEDESTAL)

WATERPROOFING, INSULATION AND DRAINAGE LAYER TO ARCHITECTS SPECIFICATION

PODIUM SLAB TO ENGINEERS SPECIFICATION

03 SURFACE TYPE 03: 400X400MM CONCRETE BLOCK PAVING (OVER PODIUM)
601 SECTION SCALE 1:20

Rev	Description	Date
A	CLIENT COMMENTS	26.07.2024
-	PLANNING	28.06.2024

EXTERIOR ARCHITECTURE
LONDON
Unit 17.1, The Leather Market, 11-13 Weston Street, London, SE1 3ER
MANCHESTER
Studio 537, The Royal Exchange, St Anns Square, Manchester, M2 7DH

E-MAIL office@exteriorarchitecture.com
WEB www.exteriorarchitecture.com

Project title
LAND EAST OF MONS BLOCK, UXBRIDGE

Drawing title
SURFACE TYPES 03 & 04

Issued By	London	T: 020 7978 2101
Scale	1:20 @ A3	Drawn ExA
Status	PLANNING	Checked RM
Date	28.06.2024	Approved LP

Drawing number
EXA_2421_601

Revision
A



C:\USERS\MYLES\RABBIDGE\ONEDRIVE - RABBIDGE MESTROM LTD\RM\2024\2426_LEOMB_EXA\01_CAD\02 SHEET LAYOUT\EXA_XXXX_601.DWG