

01
640

PLAY ITEM 01 - TRIBLE BALANCE BEAM

PLAN

03
640

PLAY ITEM 02 - STEPPING / SITTING POLES

PLAN

02
640


PLAY ITEM 01 - TRIBLE BALANCE BEAM

NTS

04
640

PLAY ITEM 02 - STEPPING / SITTING POLES


NTS

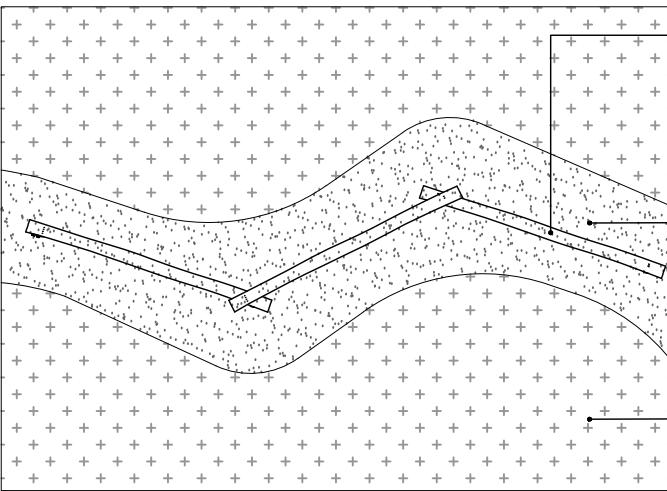

P01 - PLAY TYPE 01
PRODUCT: TRIPLE BALANCE BEAM (NRO804)
SUPPLIER: KOMPAN OR SIMILAR APPROVED
COLOUR: TIMBER AS SUPPLIED
SIZE: AS SUPPLIED
FIXING: TO MANUFACTURES DETAILS AND SPECIFICATIONS


SURFACE TYPE 04
REFER TO EXA_2421_601

SOFT LANDSCAPE SURFACE 03
REFER TO EXA_2421_701

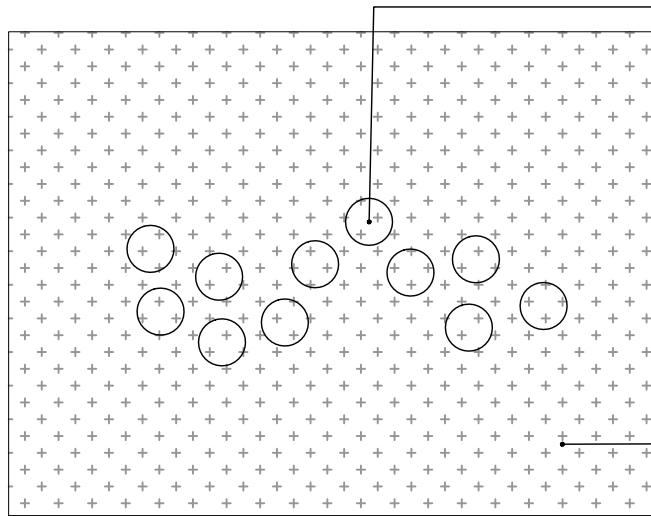

P01 - PLAY TYPE 02
PRODUCT: STEPPING/SITTING POLES (NRO209)
SUPPLIER: KOMPAN OR SIMILAR APPROVED
COLOUR: TIMBER AS SUPPLIED
SIZE: AS SUPPLIED
FIXING: TO MANUFACTURES DETAILS AND SPECIFICATIONS

SOFT LANDSCAPE SURFACE 04
REFER TO EXA_2421_701

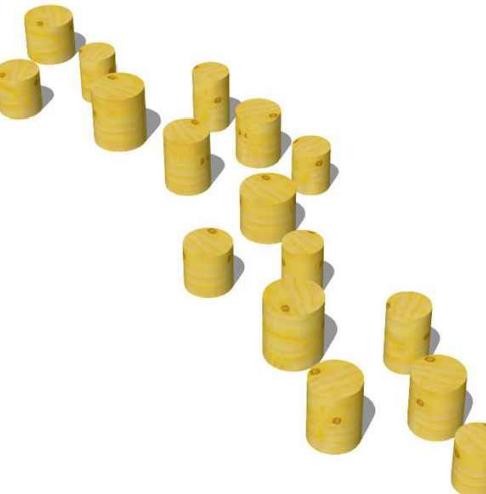

No dimensions are to be scaled from this drawing.
All dimensions are to be checked on site.
Area measurements for indicative purposes only.

This drawing is the property of Exterior Architecture Ltd.
No part of the drawing may be reproduced in any manner without permission from Exterior Architecture Ltd.

Client
VSM Estates (Uxbridge) Ltd

A CLIENT COMMENTS
- PLANNING
Rev Description
26.07.2024
28.06.2024
Date

EXTERIOR ARCHITECTURE

LONDON
Unit 17.1, The Leather Market, 11-13 Weston Street, London, SE1 3ER

MANCHESTER
Studio 537, The Royal Exchange, St Ann's Square, Manchester, M2 7DH

E-MAIL office@exteriorarchitecture.com
WEB www.exteriorarchitecture.com

Project title
LAND EAST OF MONS BLOCK,
UXBRIDGE

Drawing title
PLAY ITEMS 01 & 02

Issued By London
Scale 1:20 @ A3
Status PLANNING
Date 28.06.2024

Drawn EXA
Checked RM
Approved LP

Drawing number
EXA_2421_640

Revision
A