



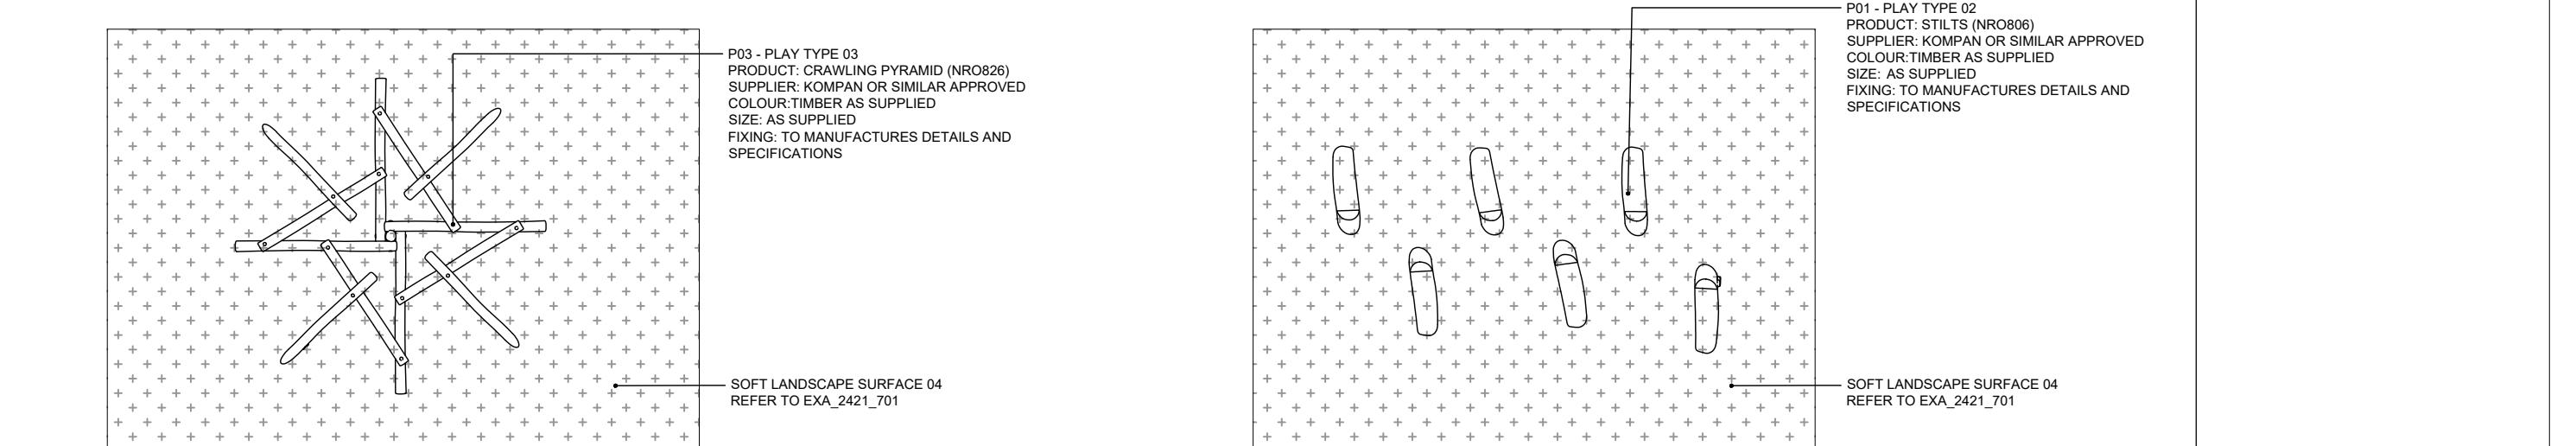

02 PLAY ITEM 03 - CRAWLING PYRAMID
641 IMAGE NTS

01 PLAY ITEM 03 - CRAWLING PYRAMID
641 PLAN NTS

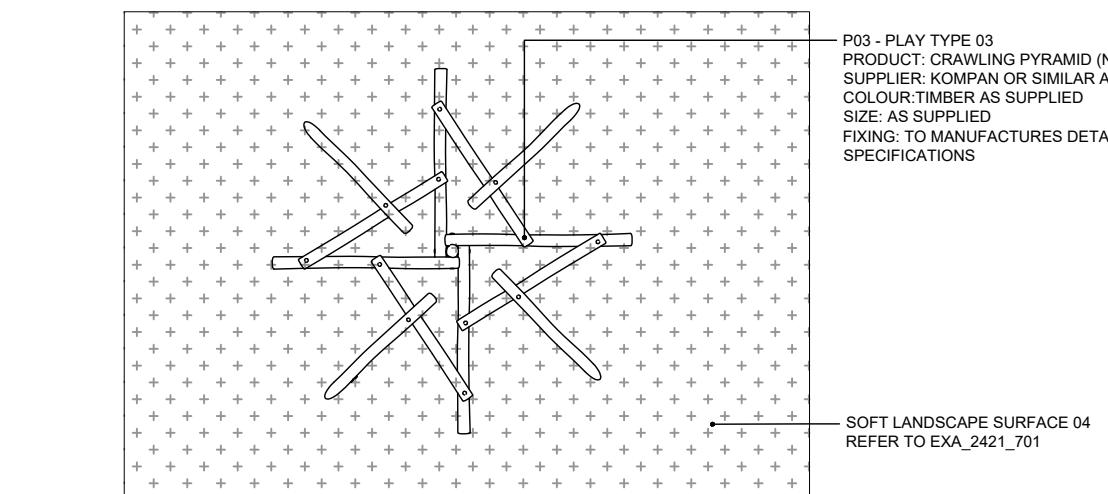

03 PLAY ITEM 04 - STILTS
641 IMAGE NTS



04 PLAY ITEM 03 - STILTS
641 IMAGE NTS



<p>No dimensions are to be scaled from this drawing. All dimensions are to be checked on site. Area measurements for indicative purposes only.</p> <p>This drawing is the property of Exterior Architecture Ltd. No part of the drawing may be reproduced in any manner without permission from Exterior Architecture Ltd.</p>	
<p>Client VSM Estates (Uxbridge) Ltd</p>	
<p>A CLIENT COMMENTS - PLANNING Rev Description</p> <p>26.07.2024 28.06.2024 Date</p> <p>EXTERIOR ARCHITECTURE</p> <p>LONDON Unit 17.1, The Leather Market, 11-13 Weston Street, London, SE1 3ER</p> <p>MANCHESTER Studio 537, The Royal Exchange, St Ann's Square, Manchester, M2 7DH</p> <p>E-MAIL office@exteriorarchitecture.com WEB www.exteriorarchitecture.com</p> <p>Project title LAND EAST OF MONS BLOCK, UXBRIDGE</p> <p>Drawing title PLAY ITEMS 03 & 04</p> <p>Issued By London Scale 1:20 @ A3 Status PLANNING Date 28.06.2024</p> <p>Drawn EXA Checked RM Approved LP</p> <p>Drawing number EXA_2421_641</p> <p>Revision A</p>	