



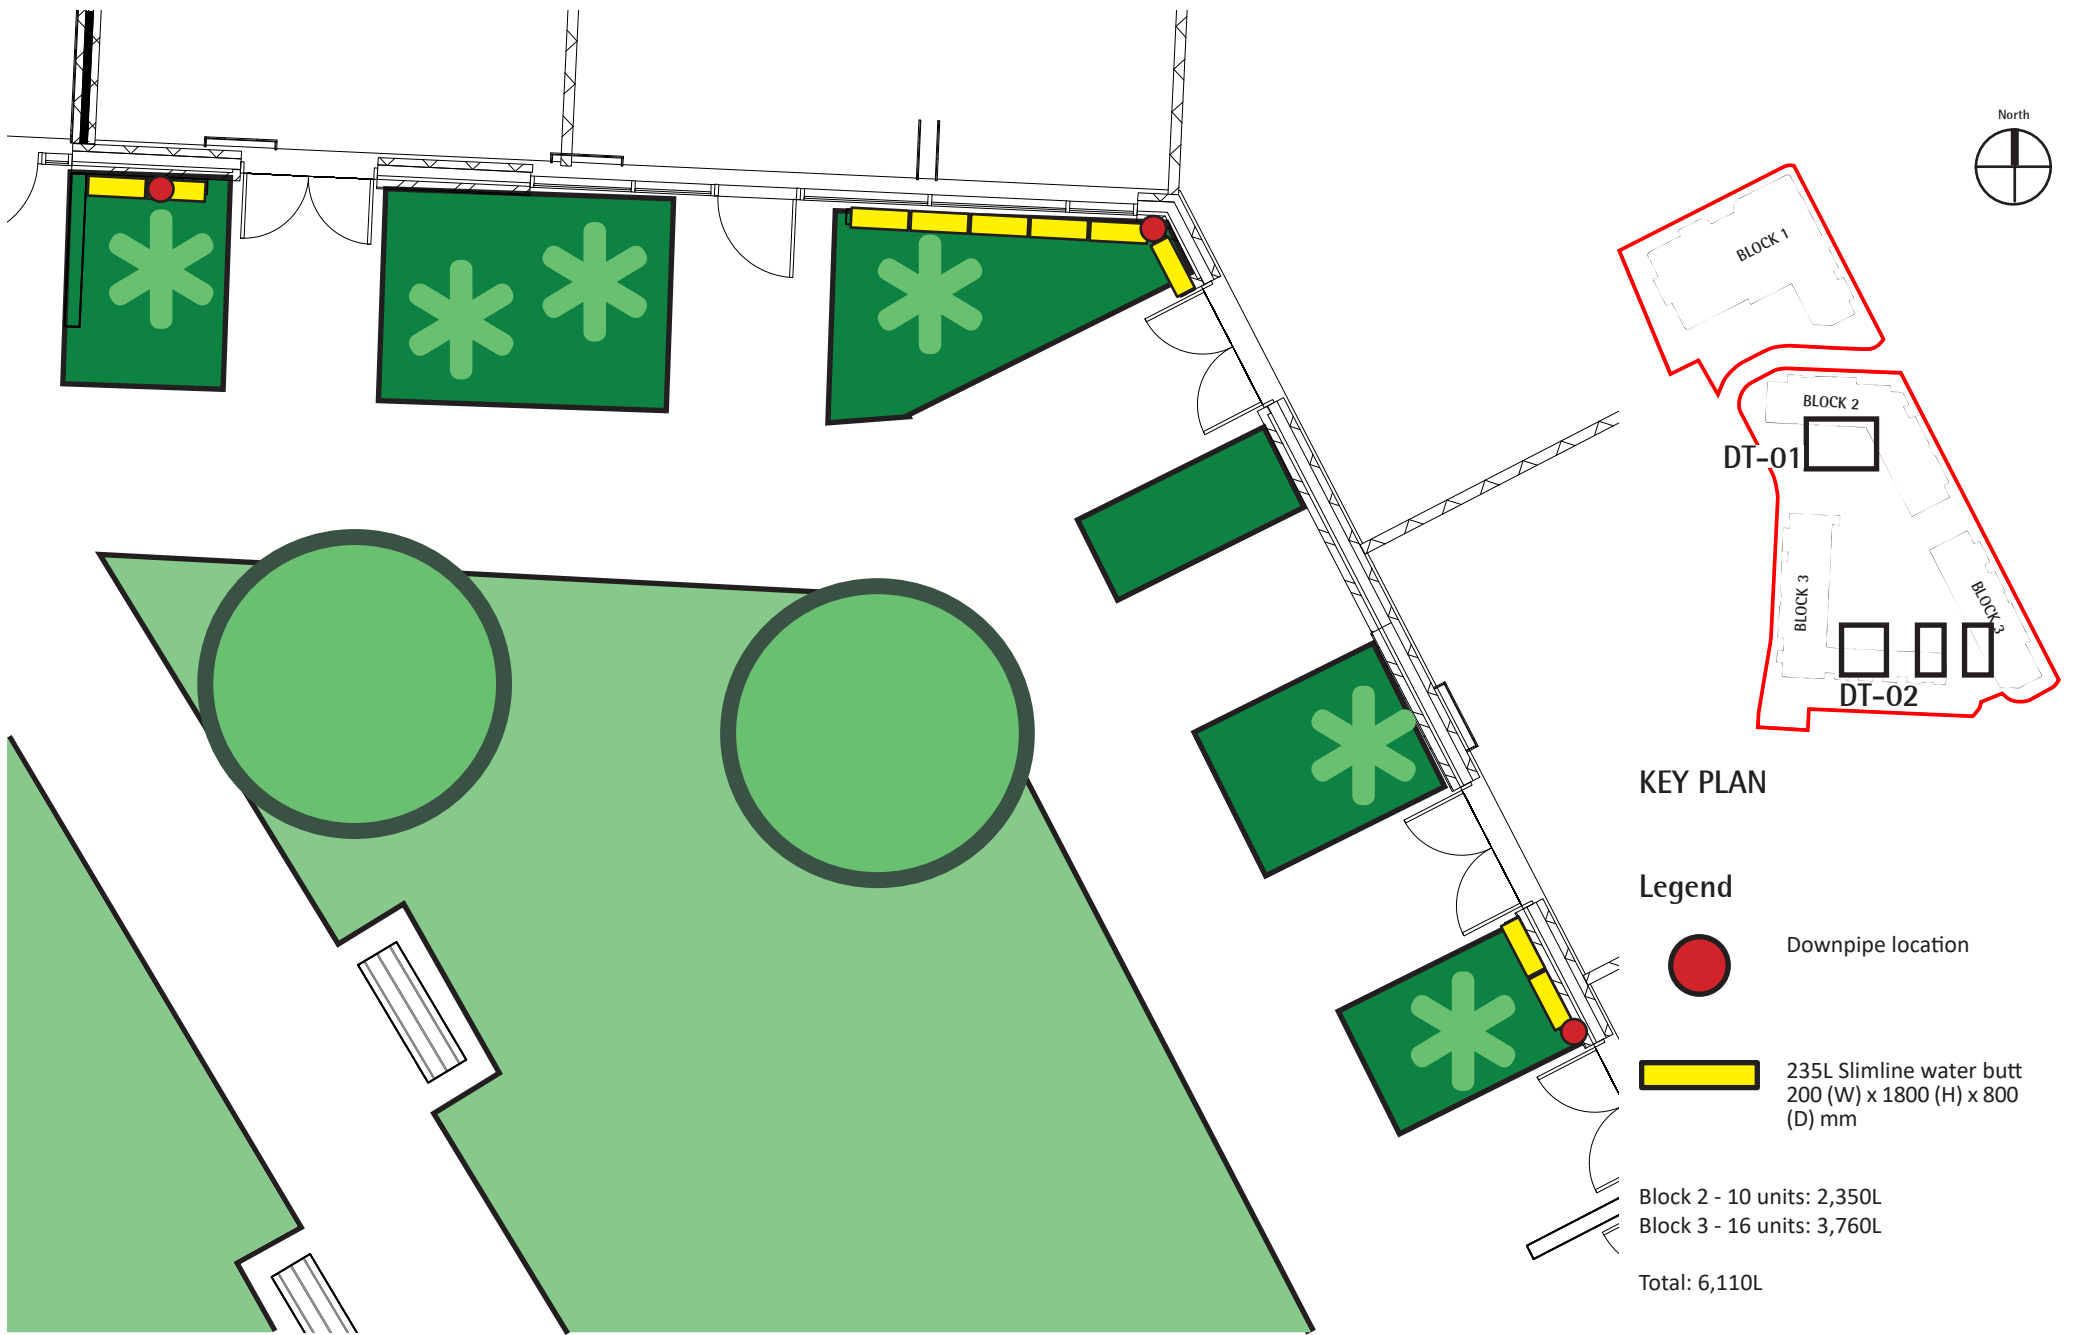

DETAIL 1

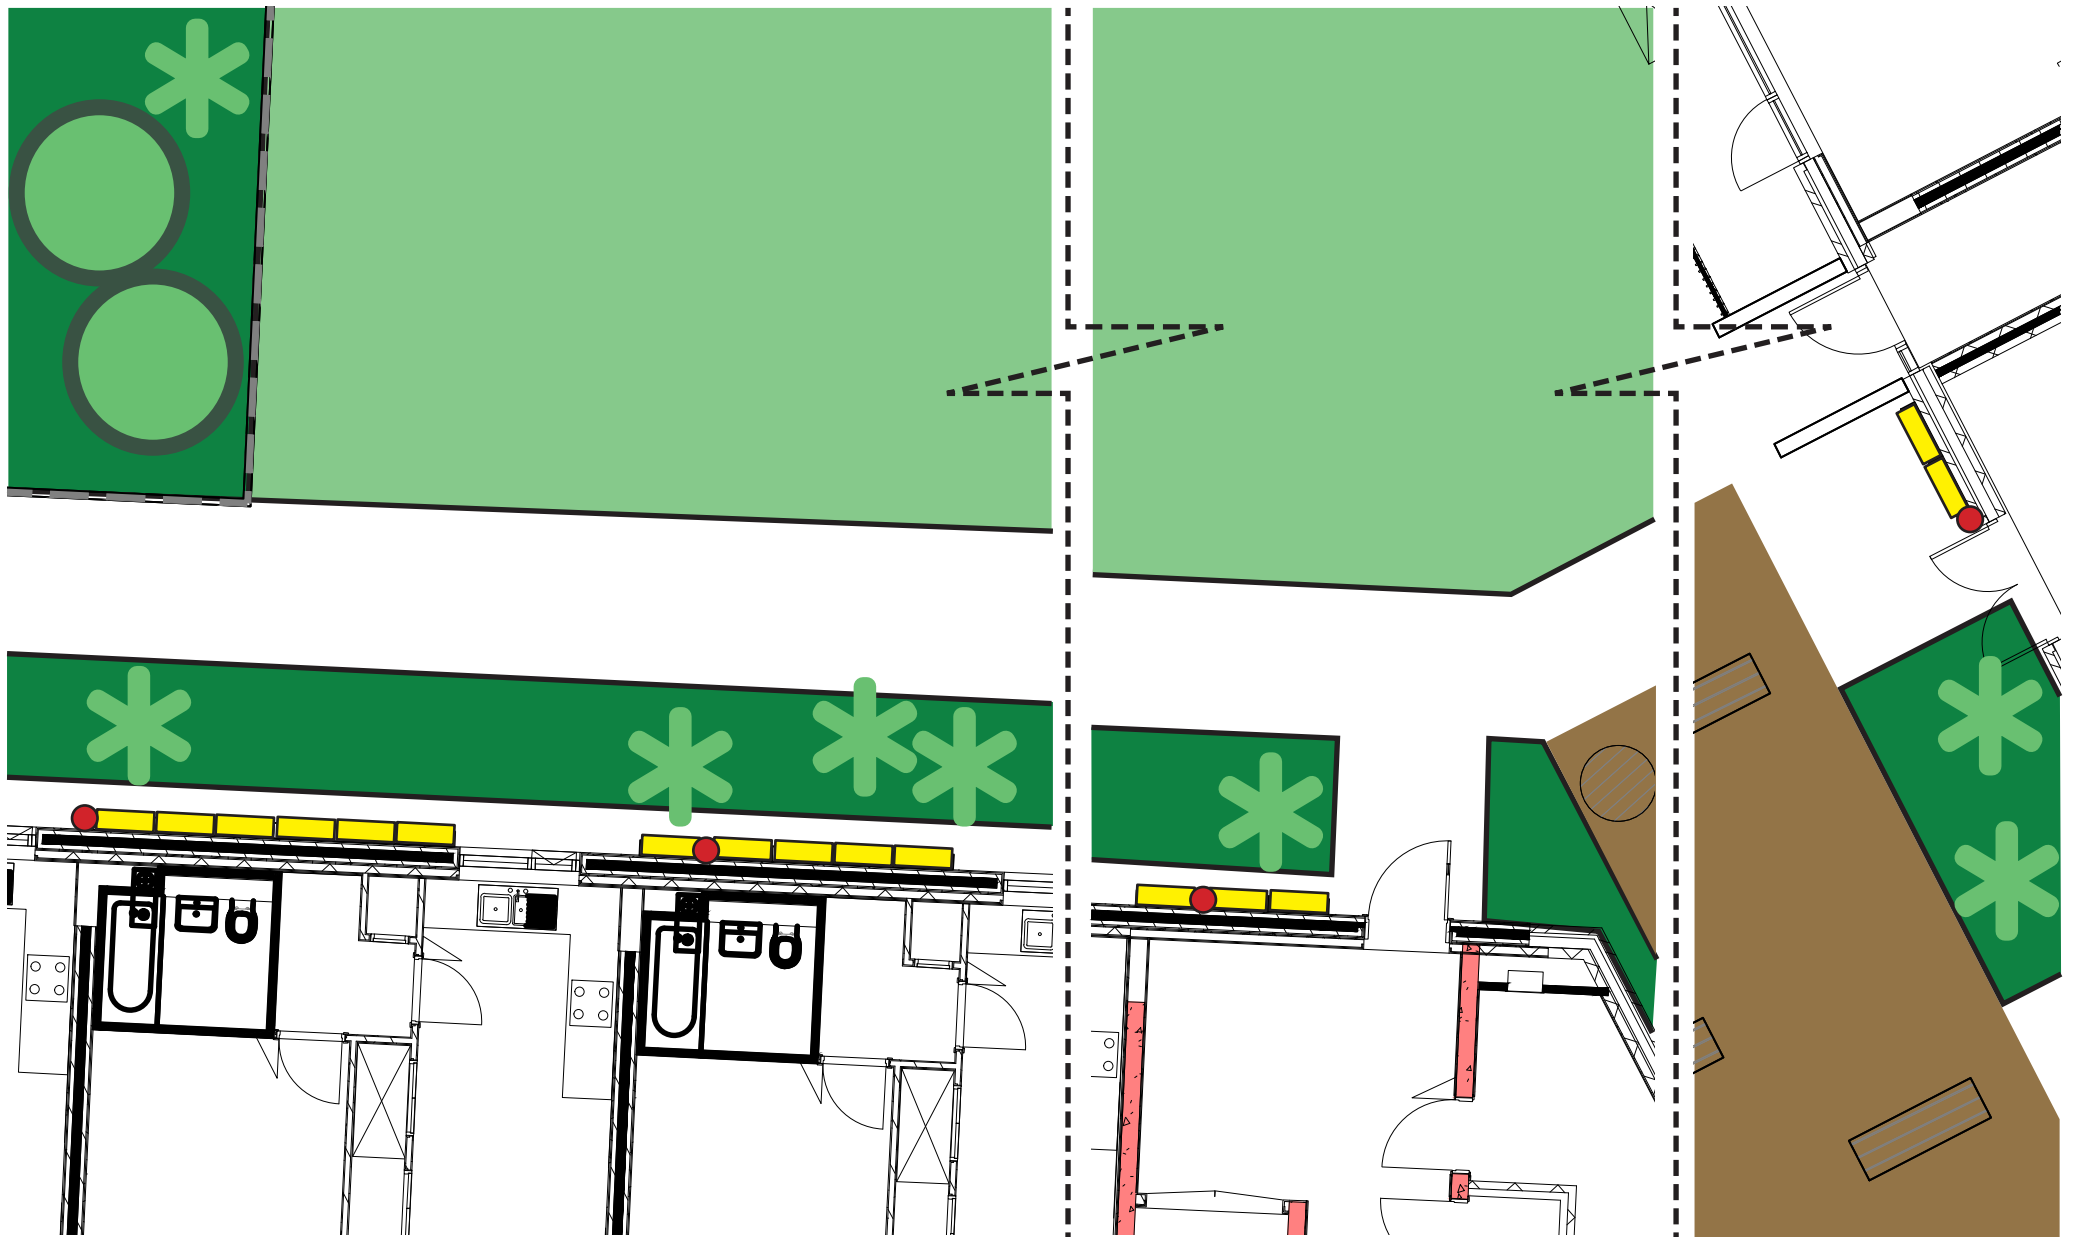

Client:

St Modwen Homes

Drawing Number:
2984-SK-06
Scale:
1:100 @ A3

Date:
26/01/22
Drawn by/ Chk:
CS/JH

Revision:
-