


THIS DRAWING IS THE PROPERTY OF RRS DESIGNS
- COPYING / REDISTRIBUTION BY CONSENT ONLY

NOTES


DORMER VOLUME:
HEIGHT - 2.6M
DEPTH - 3.2M
LENGTH - 4.4M
VOLUME = 18.30

PROPOSED EXTERNAL SURFACES
TO BE SIMILAR TO EXISTING
Metric Scale 1:100

PROPOSED REAR
ELEVATION

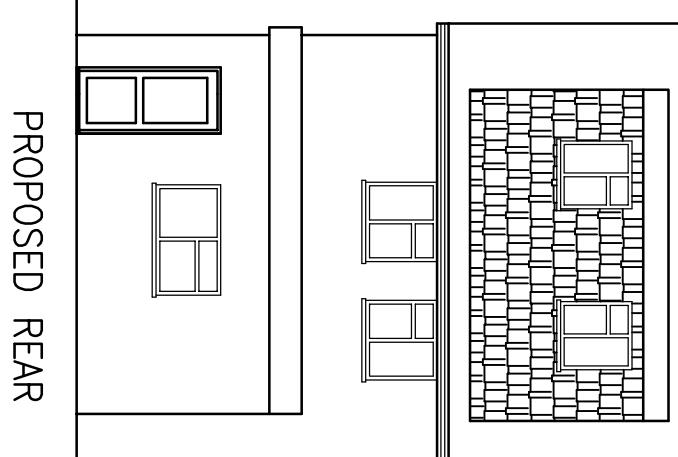

PROPOSED SIDE
ELEVATION

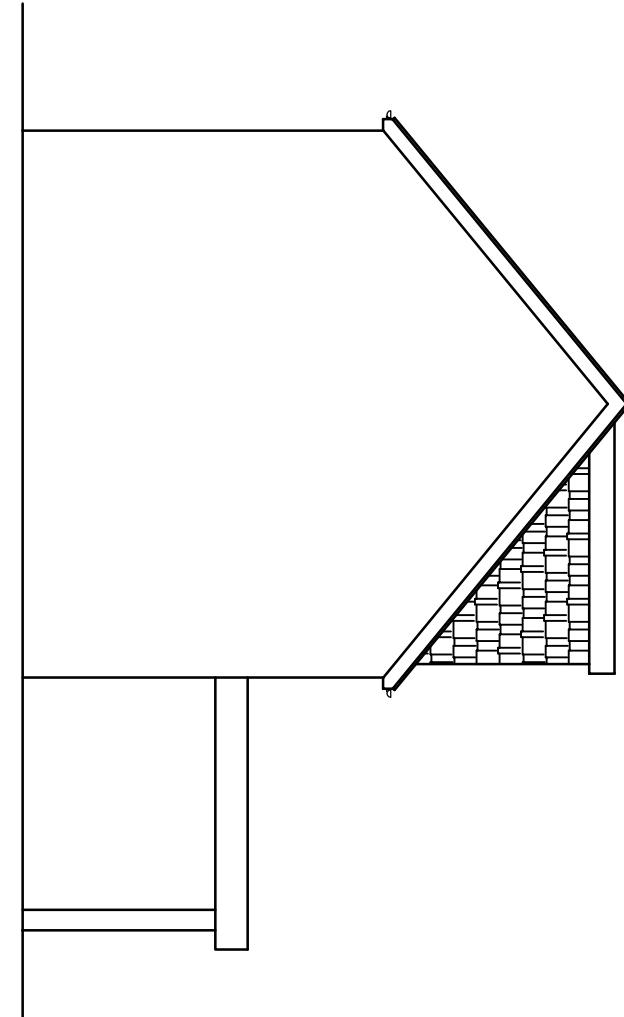

PROPOSED ELEVATIONS

RRS Designs

Architectural & Planning Services

Mobile- 07964326643
Email-amar@rrsdesigns.co.uk
Website- www.rrsdesigns.co.uk

DRAWN

AS

SCALE @ A3

1:100

DATE

MAY 24

DRAWING NO.

AS01124-03

REV.