


THIS DRAWING IS THE PROPERTY OF RRS DESIGNS
- COPYING / REDISTRIBUTION BY CONSENT ONLY

0 1m 2m 3m 4m 5m
Metric Scale 1:100


NOTES

DRAWN	A.S	SCALE @ A3
DATE	MAY 24	1:100
DRAWING NO.		REV.
AS01124-03		


PROPOSED REAR
ELEVATION

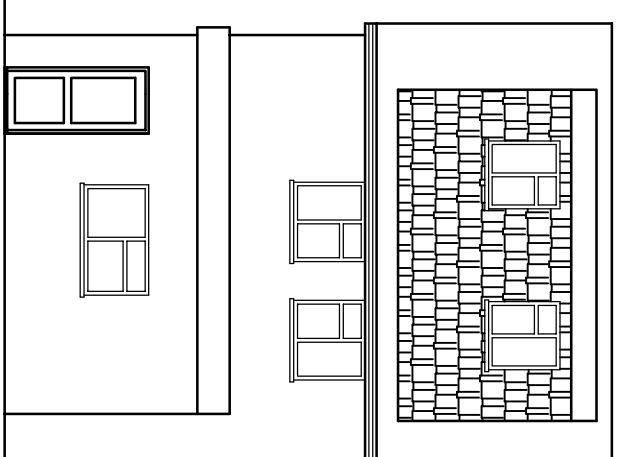

PROPOSED SIDE
ELEVATION

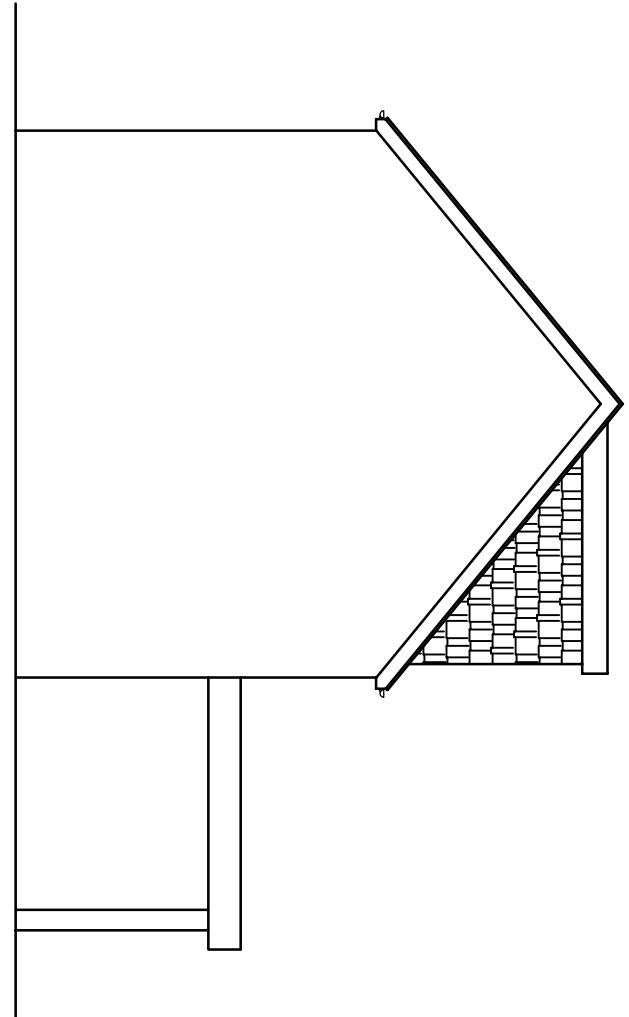

PROPOSED SIDE
ELEVATION

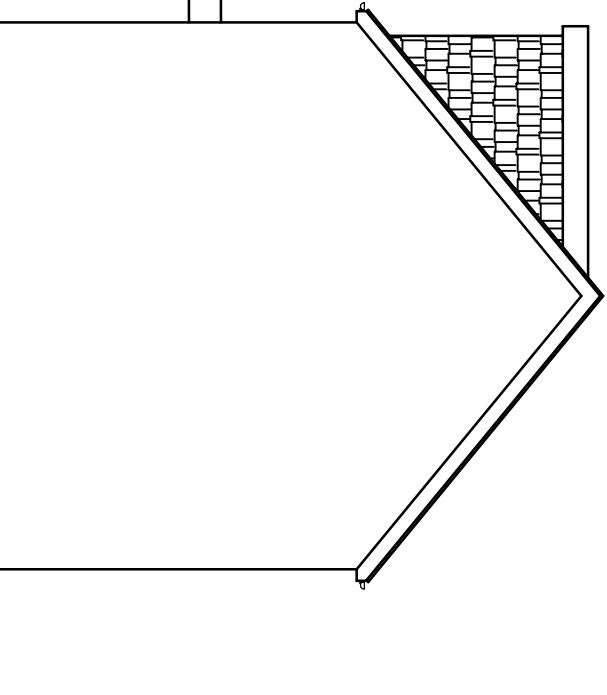

PROPOSED ELEVATIONS

RRS Designs

Architectural & Planning Services

Mobile- 07964326643
Email-amar@rrsdesigns.co.uk
Website- www.rrsdesigns.co.uk