
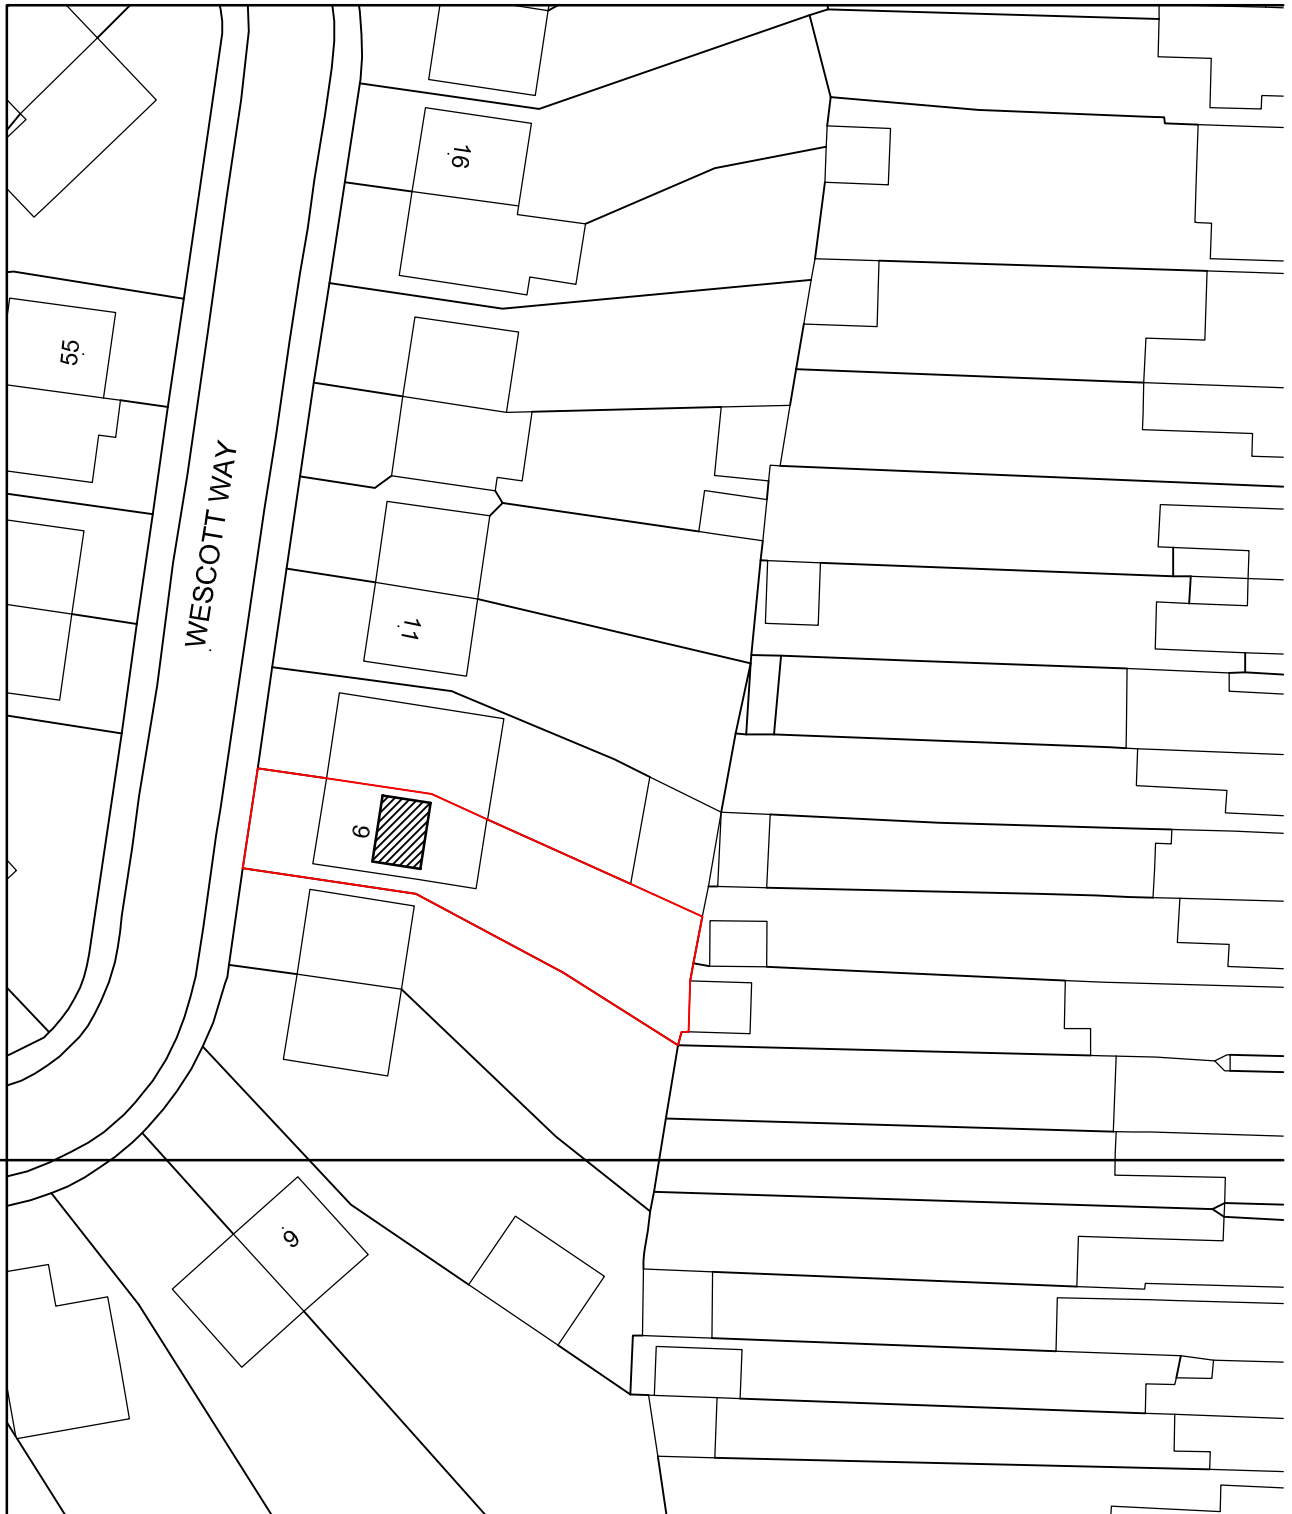


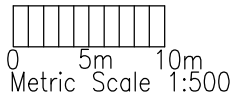

JOB  
TITLE 9 WESCOTT WAY, UXBRIDGE, UB8 2RE

DRG.  
TITLE BLOCK PLAN

DRAWN

CHECKED

DATE

MAY 24

SCALE

1:500

DRG. NO

AS01124-BP01

**RRS Designs**  
Architectural & Planning Services

Mobile- 07964326643  
Email- amar@rrsdesigns.co.uk  
Website- www.rrsdesigns.co.uk