


505200m

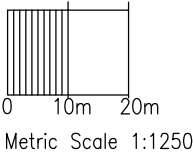


505300m

5054

00m

00m

00m

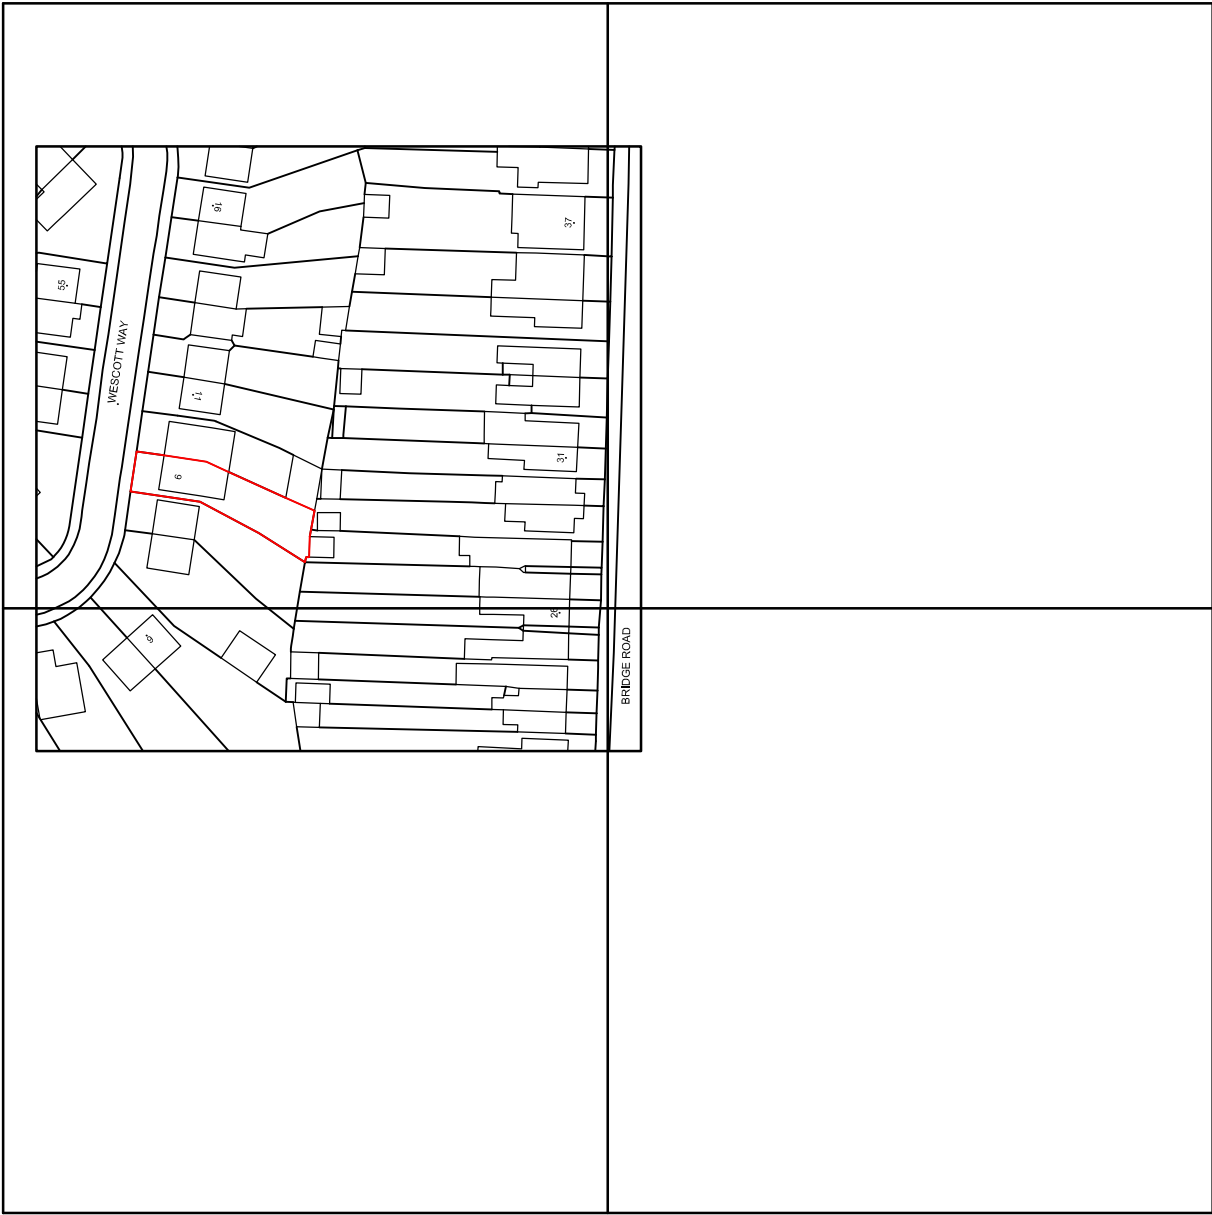

505200m

505300m

5054

Crown Copyright and database rights 2024 OS Licence no. AC0000849896

JOB TITLE 9 WESCOTT WAY, UXBRIDGE, UB8 2RE				RRS Designs Architectural & Planning Services Mobile- 07964326643 Email- amar@rrsdesigns.co.uk Website- www.rrsdesigns.co.uk
DRG. TITLE LOCATION PLAN				
DRAWN	CHECKED	DATE MAY 24	SCALE 1:1250	
DRG. NO AS01124-LP01				