





Block Plan
Scale 1:200

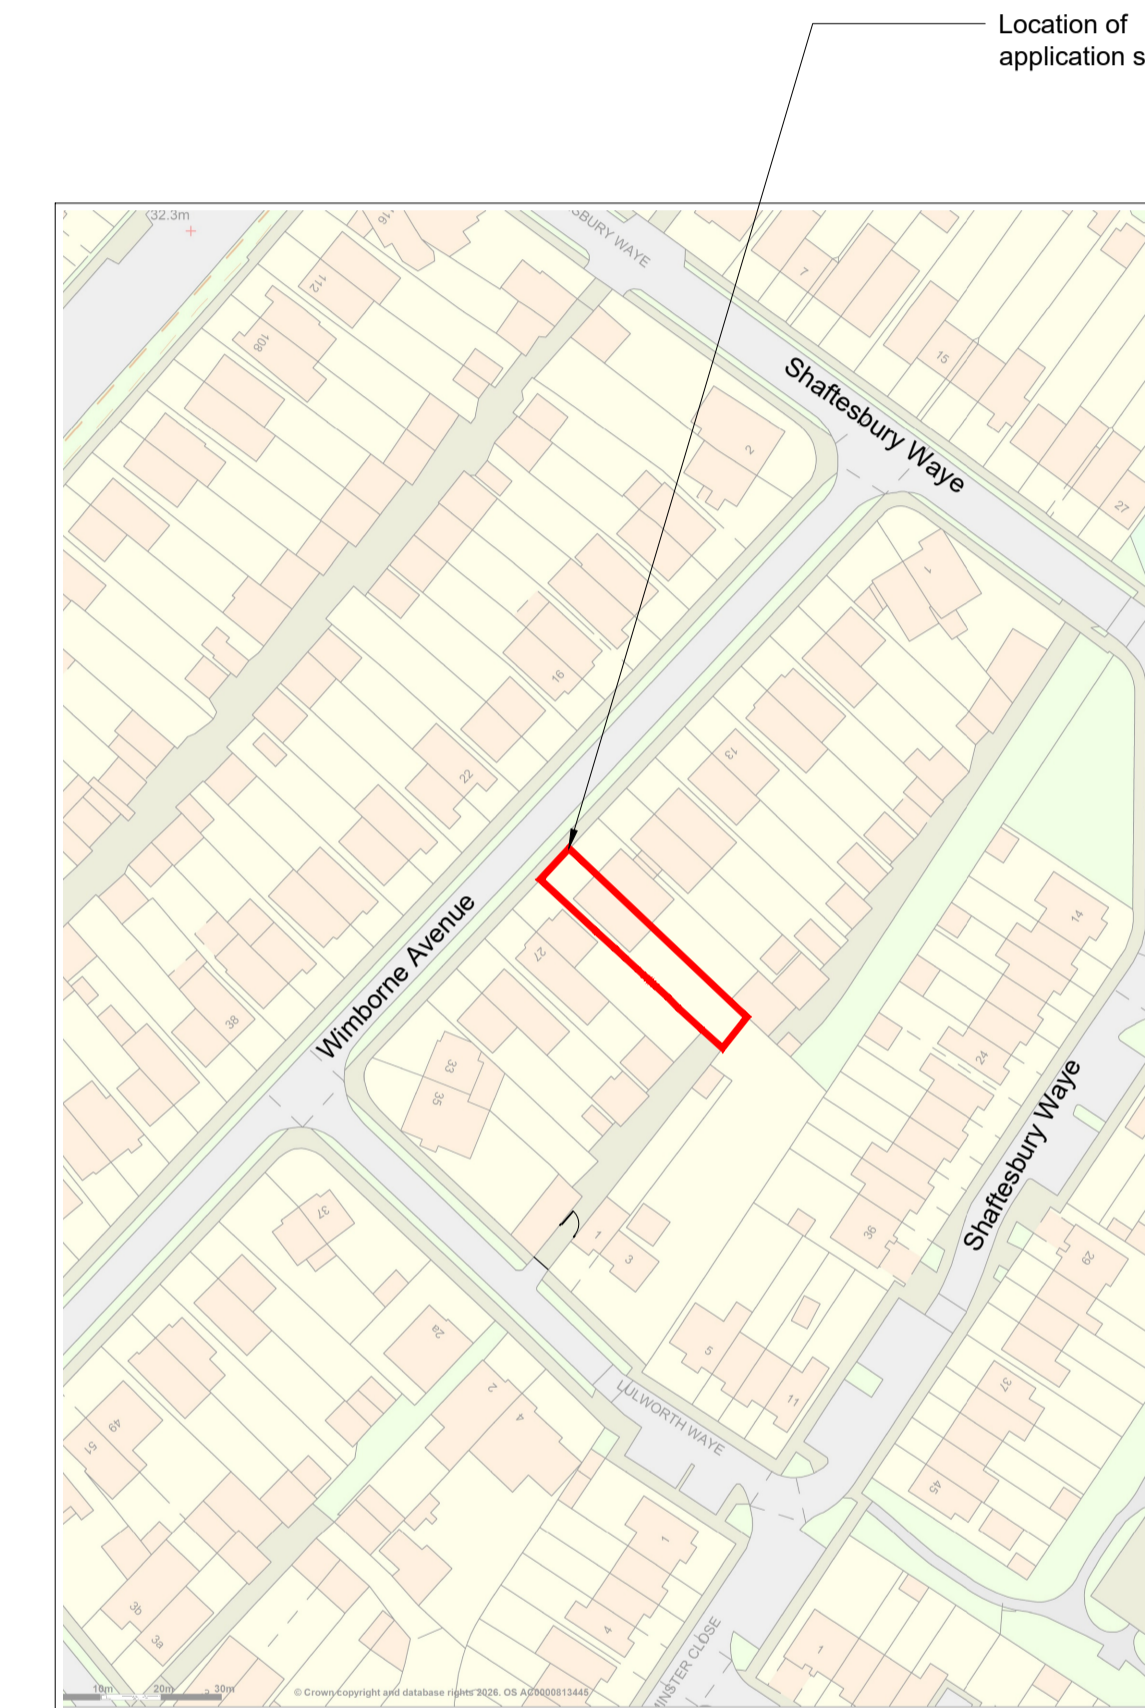


Site Location Plan
Scale 1:1250

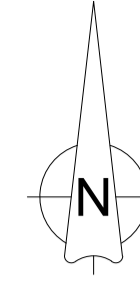

Location of application site

Hatched area indicating the location of the proposed works

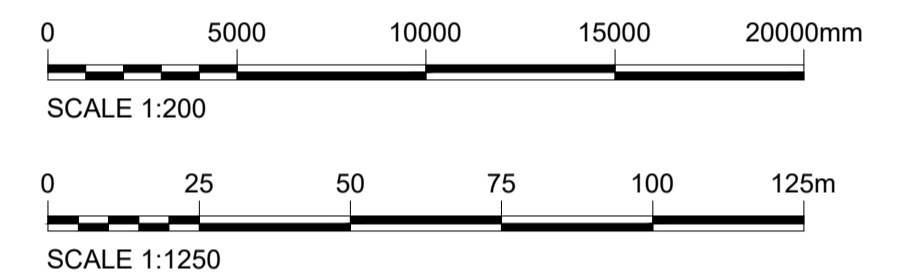

REV	DATE	DRN	CHKD	APPD	DESCRIPTION
A	20.05.26	JA	DA	JA	ISSUED FOR PLANNING APPROVAL

DRAWING STATUS: **For Approval**



E: info@bluebirdengineering.co.uk
T: 0118 9583 551
A: 46 London Street, Reading, RG1 4SQ

CLIENT
Mr Rayush Singh Sandhu Bishen

PROJECT
**23 Wimborne Road
Hayes**

TITLE
**Site Location Plan
& Block Plan**

DRAWN JA	DATE May 26	SCALE As shown @ A1
DRG NO A-1000	REV A	

© BLUEBIRD ENGINEERING LTD 2022

PLEASE NOTE THAT THE CURRENT OS-MAP AVAILABLE FOR THE LOCATION PLAN MAY NOT BE COMPLETELY ACCURATE OR UP TO DATE. PLEASE CONSULT THE PLANNING HISTORY FOR THE AREA FOR MORE UP TO DATE DEVELOPMENT.