



Existing Side Elevation  
Scale 1:50

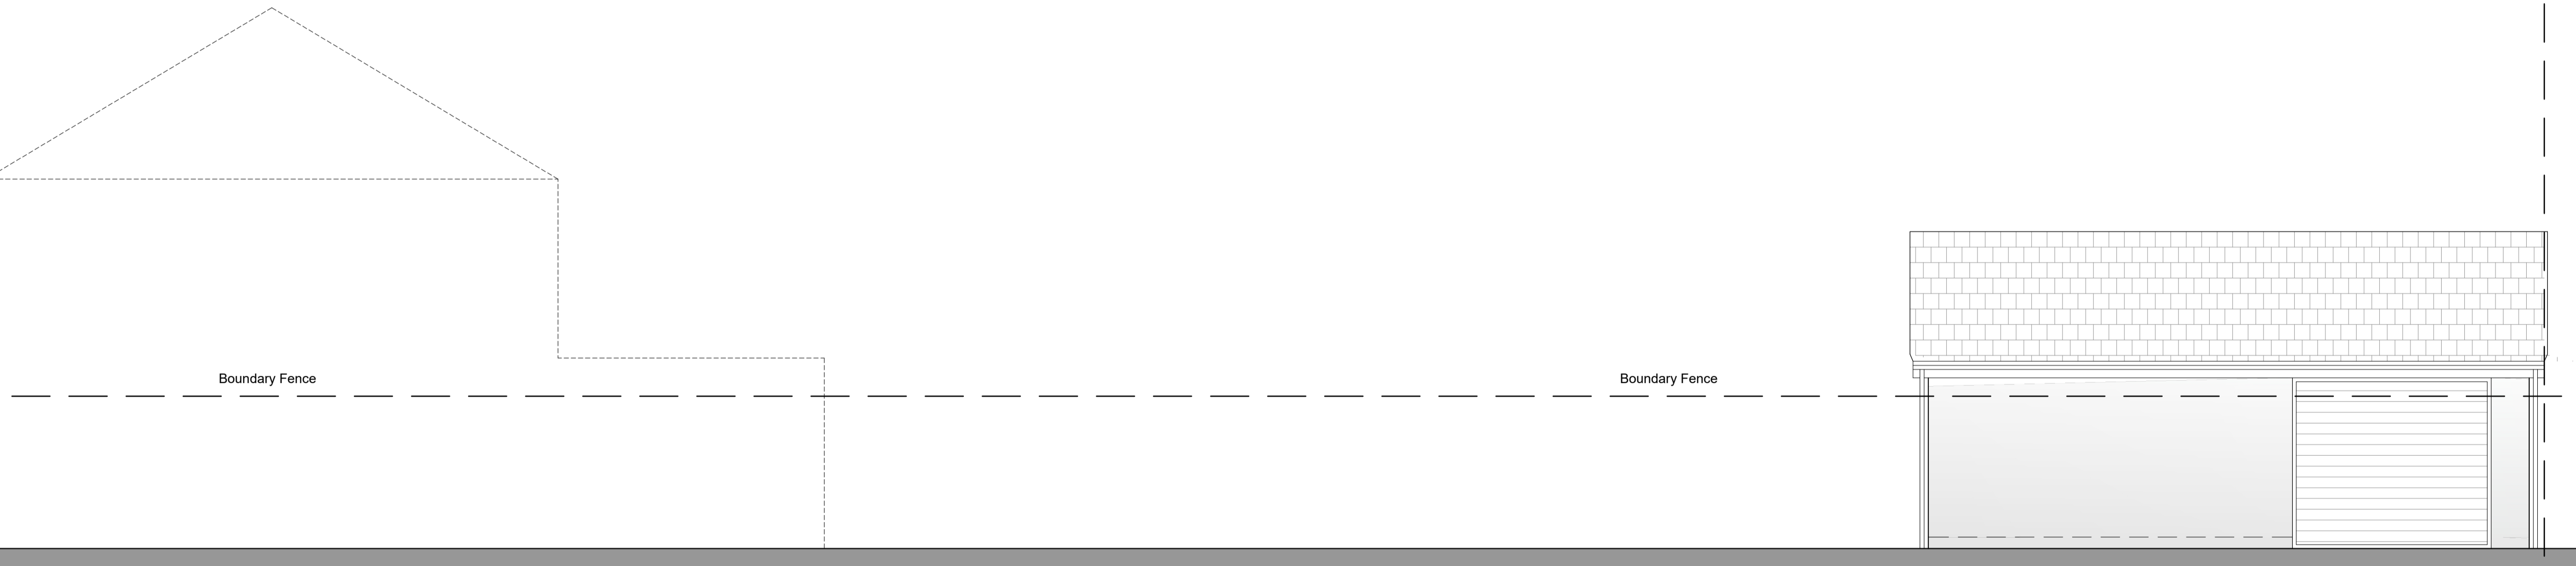

Proposed Side Elevation  
Scale 1:50

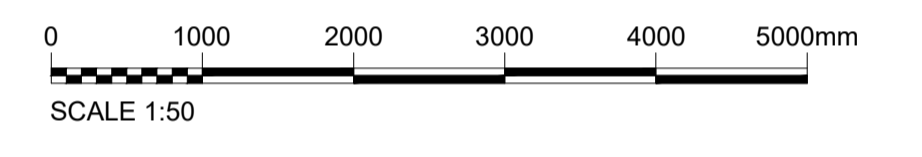


A	12.05.26	JA	DA	JA	ISSUED FOR PLANNING APPROVAL
REV	DATE	DRN	CHKD	APPD	DESCRIPTION
DRAWING STATUS					

For Approval



E: [info@bluebirdengineering.co.uk](mailto:info@bluebirdengineering.co.uk)  
 T: 0118 9583 551  
 A: 46 London Street, Reading, RG1 4SQ

CLIENT  
Mr Rayush Singh Sandhu Bishen

PROJECT  
23 Wimborne Avenue, Hayes Hillingdon

TITLE  
Existing and Proposed Elevations

DRAWN JA	DATE May 26	SCALE 1:100 @ A1
-------------	----------------	---------------------

DRG NO A-1100	REV A
------------------	----------