


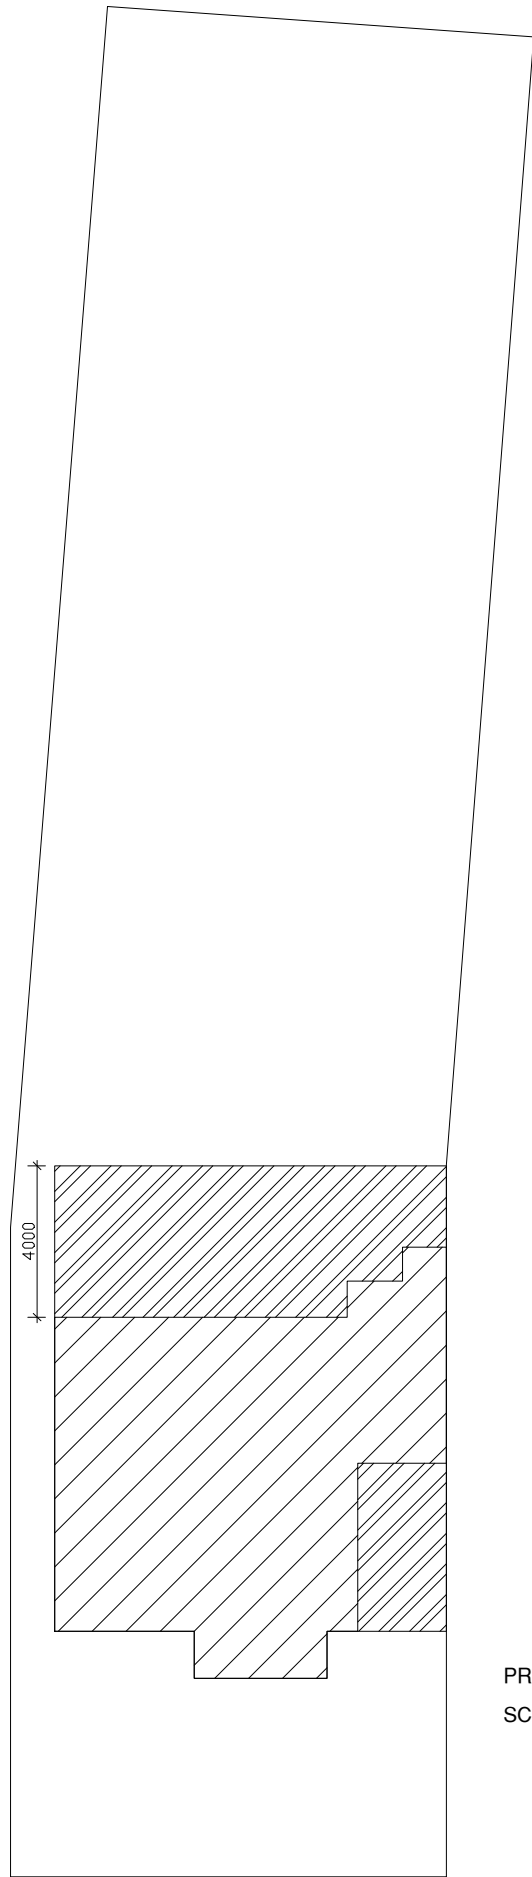


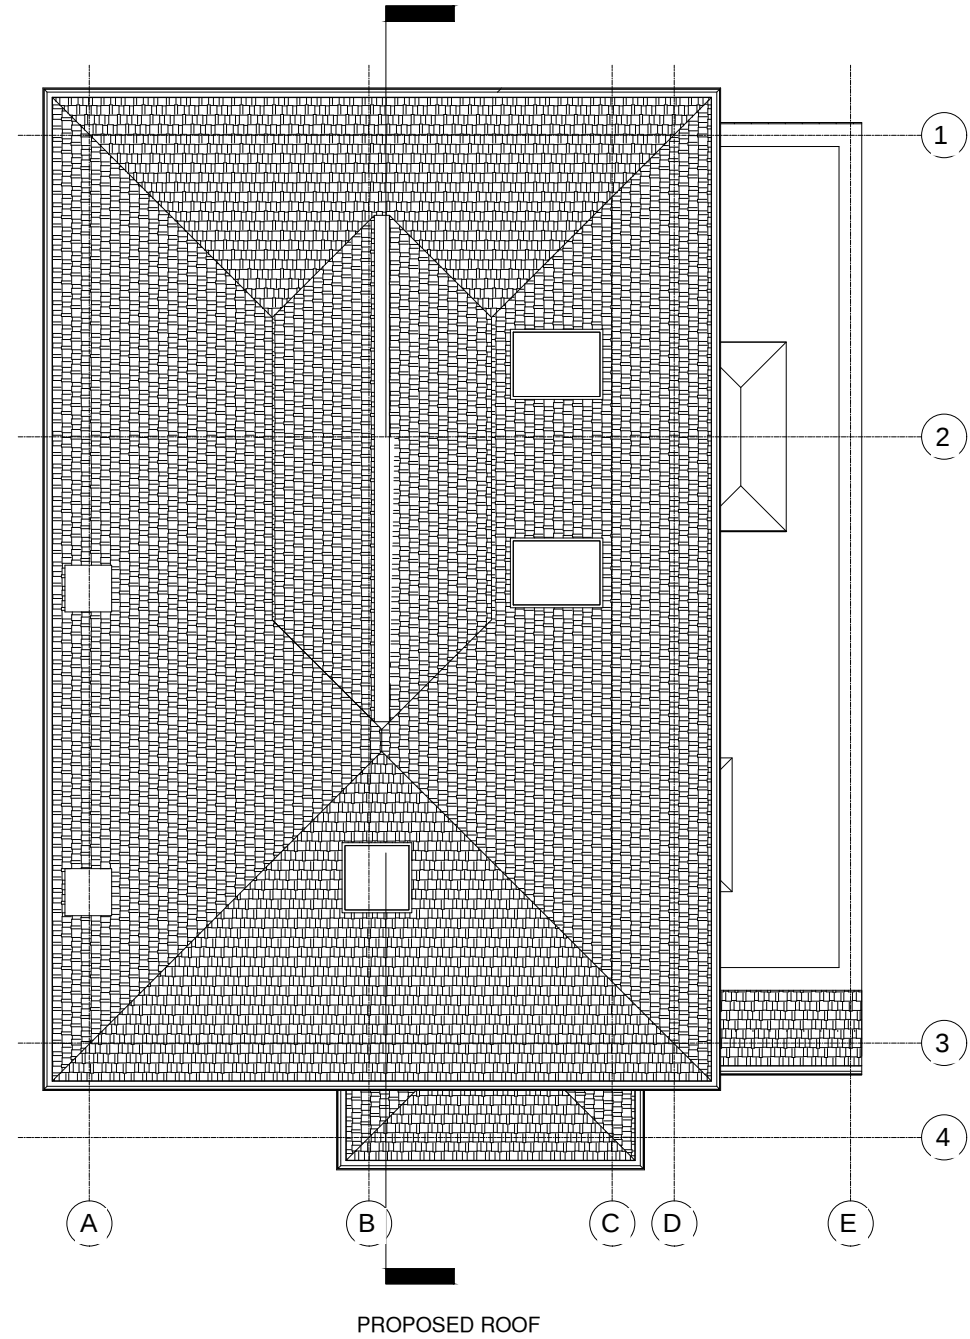

PROPOSED BLOCK PLAN
SCALE 1:200

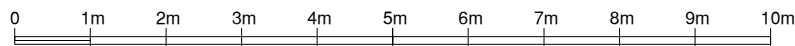

NOTE! THE MATERIALS USED IN THE
CONSTRUCTION OF THE EXTENSION WILL
BE OF SIMILAR APPEARANCE TO THOSE
USED IN CONSTRUCTION OF THE EXTERIOR
OF THE EXISTING DWELLINGHOUSE

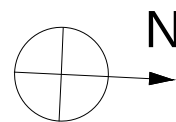

REV A 22 09 2022

 STUDIO CAD PROJECTS Architectural Designers	
PROJECT: 34 BARNHILL PINNER HA5 2SX PROPOSED PLANS	
SCALE: 1:100 (A3) DATE: MAR 2022	PROJECT No: 2220321-2 REV A
THIS DRAWING MUST NOT BE REPRODUCED, MULTIPLIED OR SUBMITTED TO THE INSPECTION OF THIRD PARTIES WITHOUT OUR PRIOR PERMISSION.	