




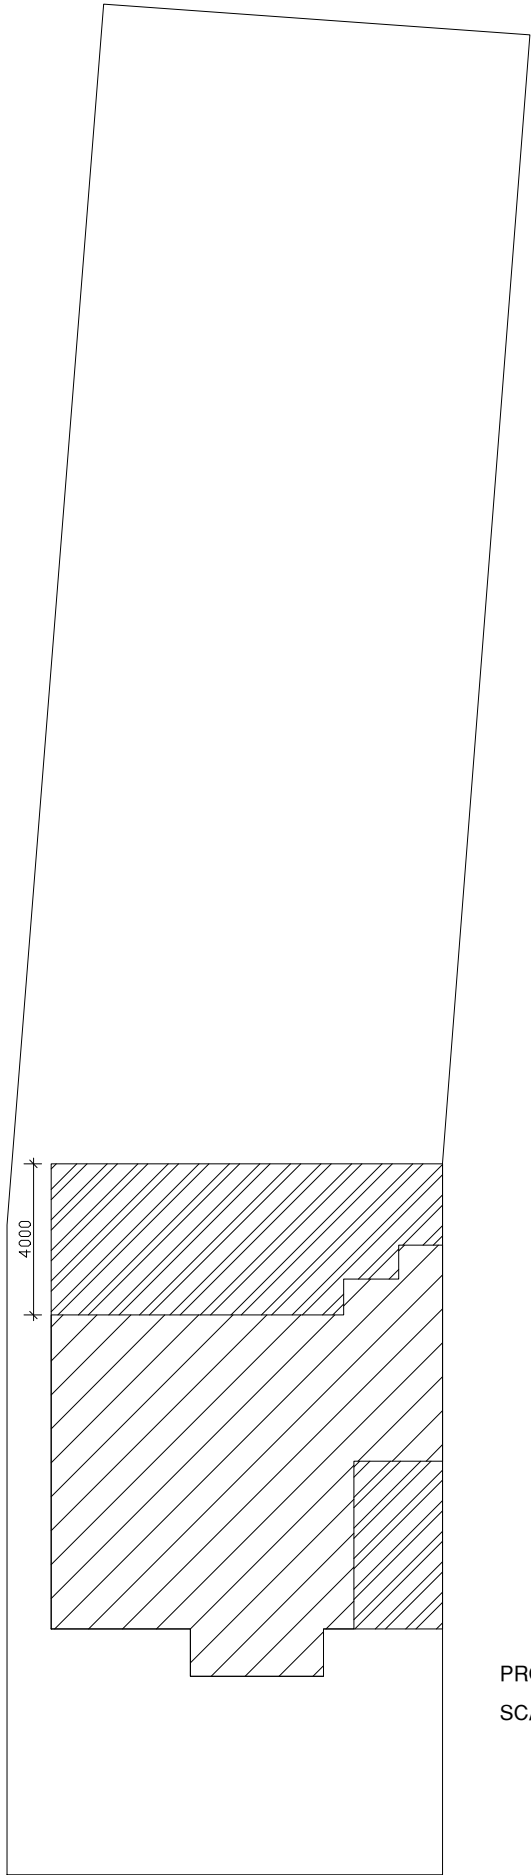


PROPOSED BLOCK PLAN
SCALE 1:200

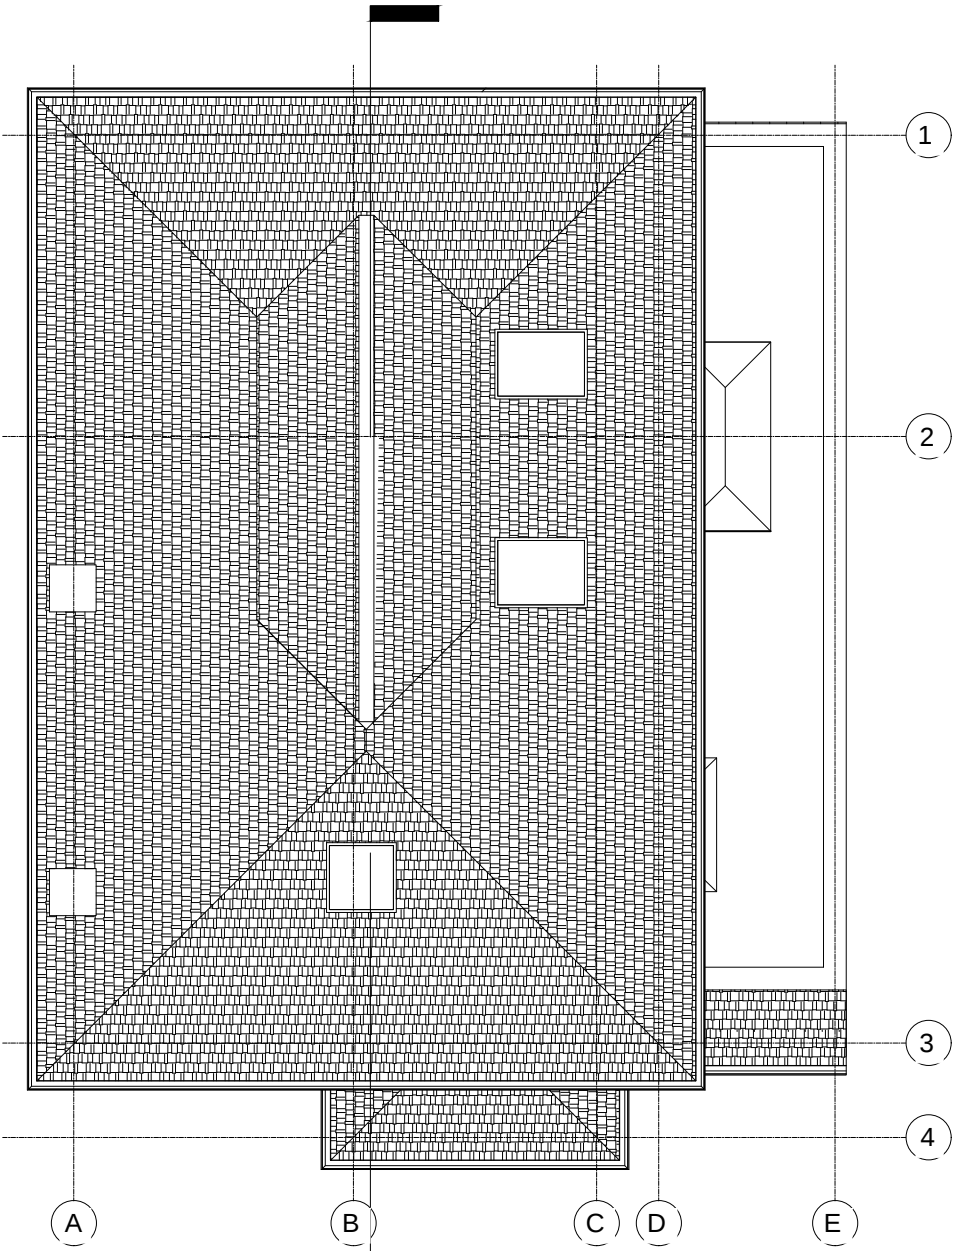

PROPOSED ROOF

NOTE! THE MATERIALS USED IN THE
CONSTRUCTION OF THE EXTENSION WILL
BE OF SIMILAR APPEARANCE TO THOSE
USED IN CONSTRUCTION OF THE EXTERIOR
OF THE EXISTING DWELLINGHOUSE

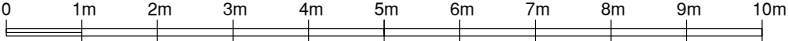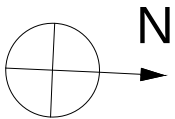

REV B 01 11 2022
REV A 22 09 2022

		STUDIO CAD PROJECTS Architectural Designers	
TEL: 079 581 581 90 E-mail: scp.projects@onet.eu			
PROJECT: 34 BARNHILL PINNER HA5 2SX PROPOSED PLANS			
SCALE: 1:100 (A3) DATE: MAR 2022		PROJECT No: 2220321-2 REV B	
THIS DRAWING MUST NOT BE REPRODUCED, MULTIPLIED OR SUBMITTED TO THE INSPECTION OF THIRD PARTIES WITHOUT OUR PRIOR PERMISSION.			