


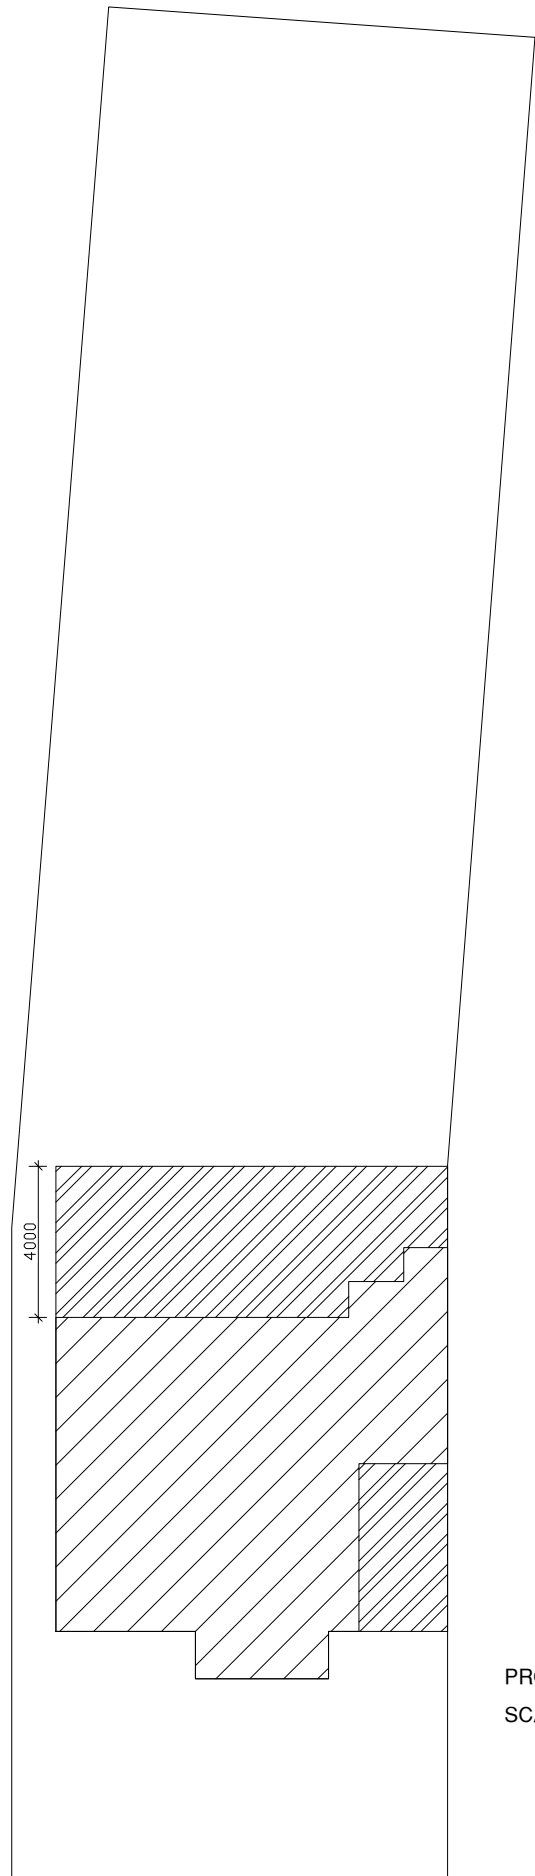


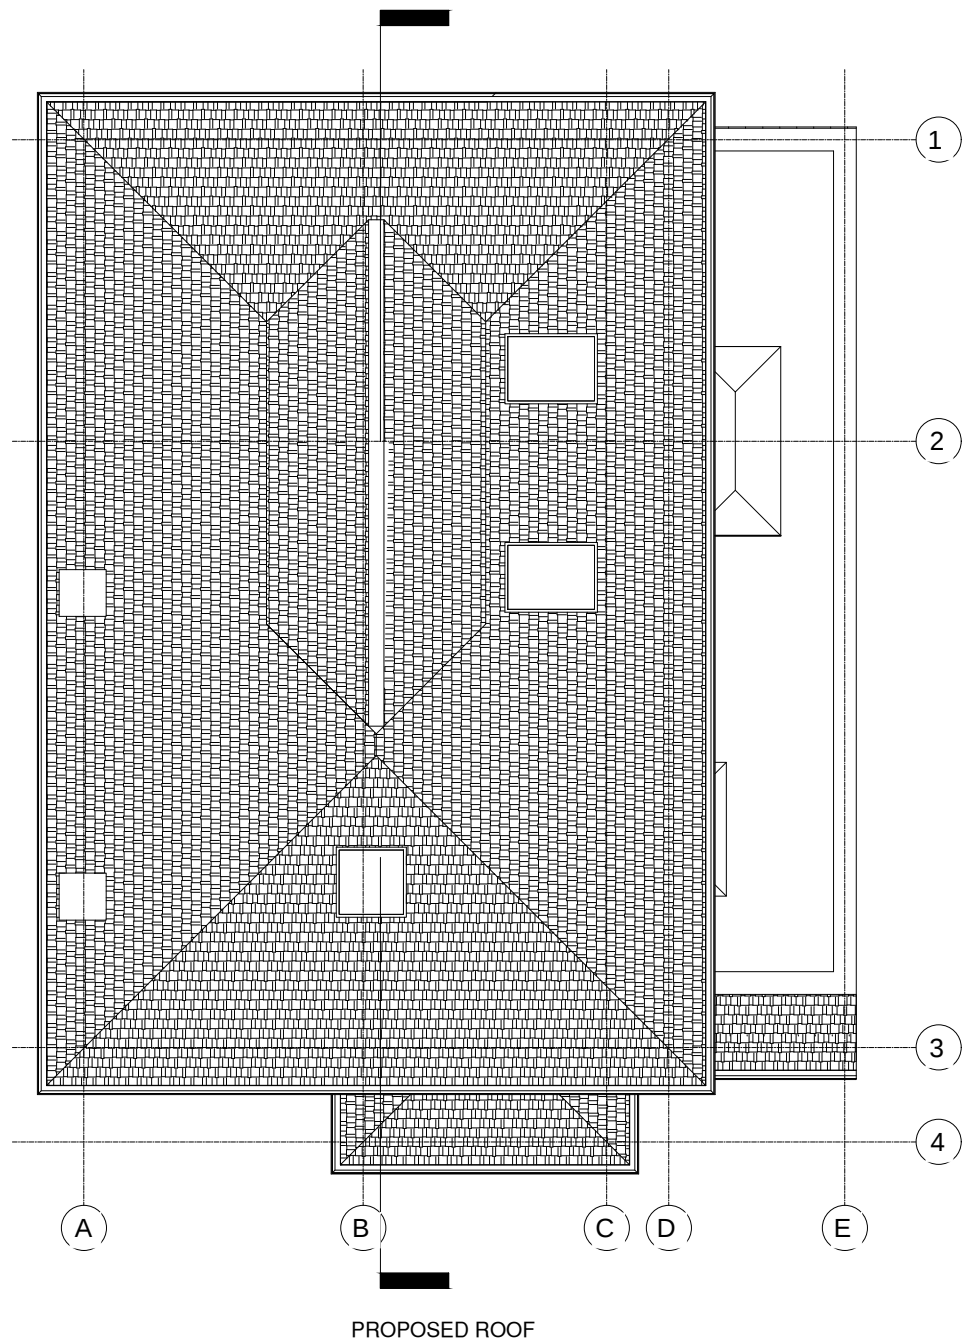

PROPOSED BLOCK PLAN
SCALE 1:200

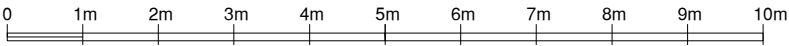

NOTE! THE MATERIALS USED IN THE
CONSTRUCTION OF THE EXTENSION WILL
BE OF SIMILAR APPEARANCE TO THOSE
USED IN CONSTRUCTION OF THE EXTERIOR
OF THE EXISTING DWELLINGHOUSE

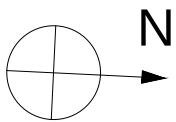

 STUDIO CAD PROJECTS Architectural Designers TEL: 079 581 581 90 E-mail: scp.projects@onet.eu	
PROJECT: 34 BARNHILL PINNER HA5 2SX PROPOSED PLANS	
SCALE: 1:100 (A3) DATE: MAR 2022	PROJECT No: 2220321-2
THIS DRAWING MUST NOT BE REPRODUCED, MULTIPLIED OR SUBMITTED TO THE INSPECTION OF THIRD PARTIES WITHOUT OUR PRIOR PERMISSION.	