

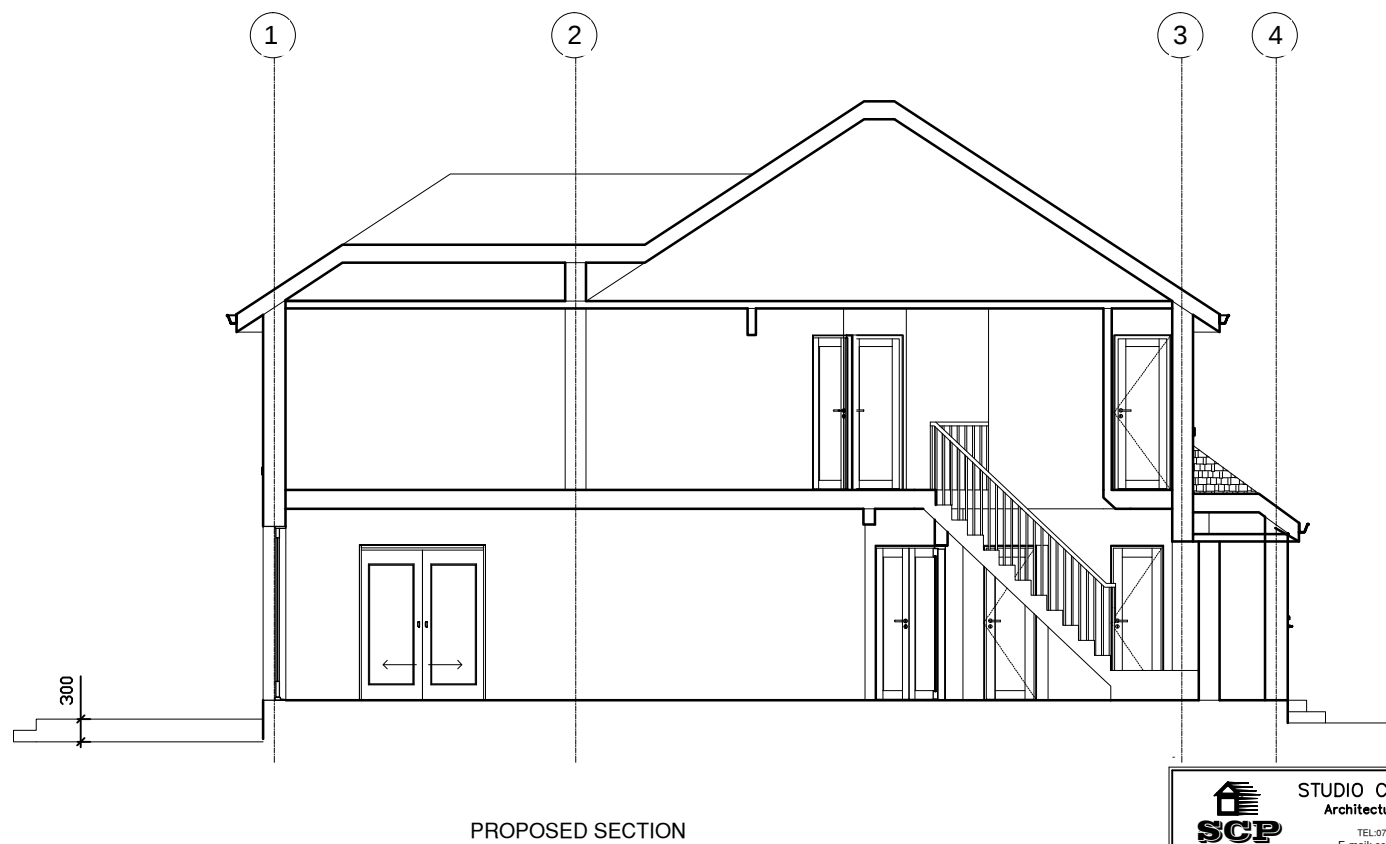
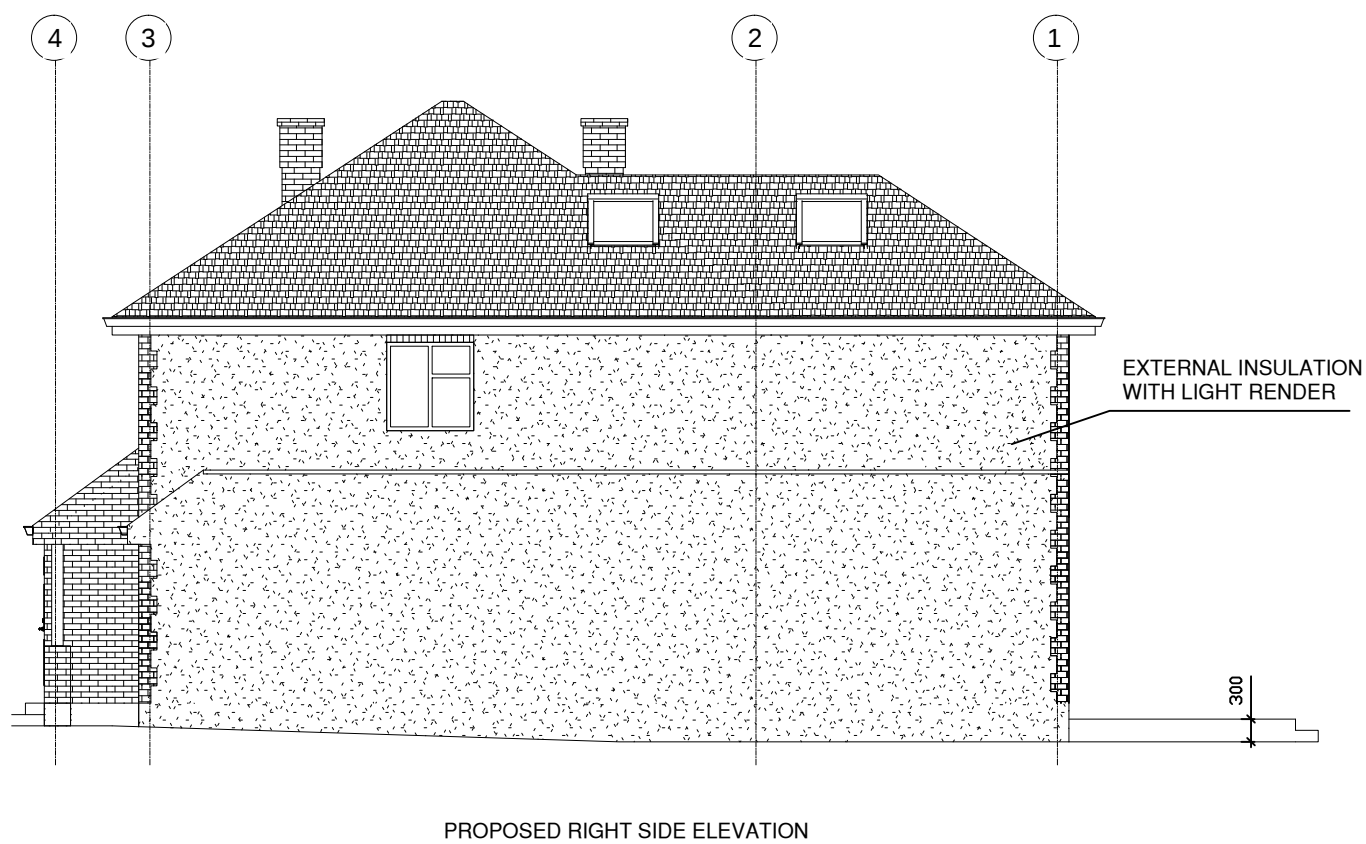


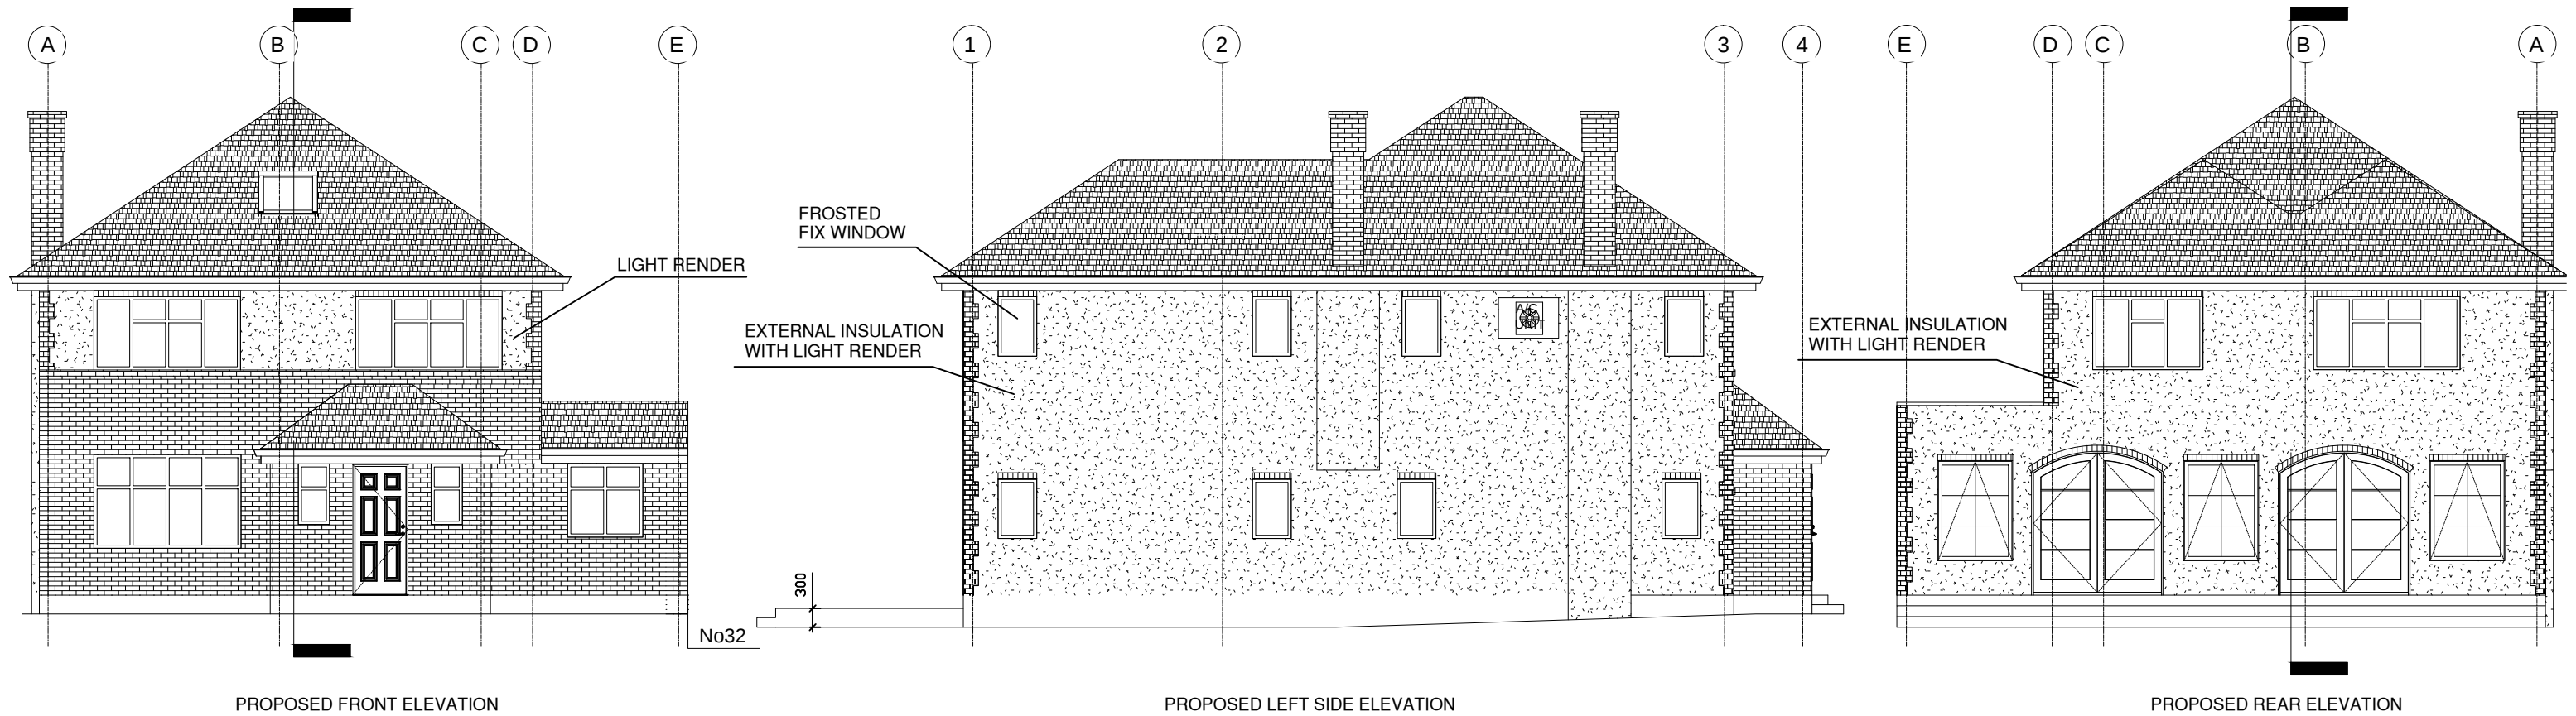

NOTE! THE MATERIALS USED IN THE CONSTRUCTION OF THE EXTENSION WILL BE OF SIMILAR APPEARANCE TO THOSE USED IN CONSTRUCTION OF THE EXTERIOR OF THE EXISTING DWELLINGHOUSE

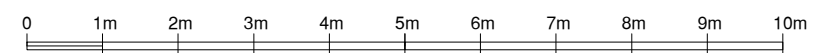

STUDIO CAD PROJECTS Architectural Designers TEL: 079 581 581 90 E-mail: scprojects@onet.eu	
PROJECT: 34 BARNHILL PINNER HA5 2SX PROPOSED ELEVATIONS AND SECTION	
SCALE: 1:100 (A3) DATE: MAR 2022	PROJECT No: 2220321-3
THIS DRAWING MUST NOT BE REPRODUCED, MULTIPLIED OR SUBMITTED TO THE INSPECTION OF THIRD PARTIES WITHOUT OUR PRIOR PERMISSION.	