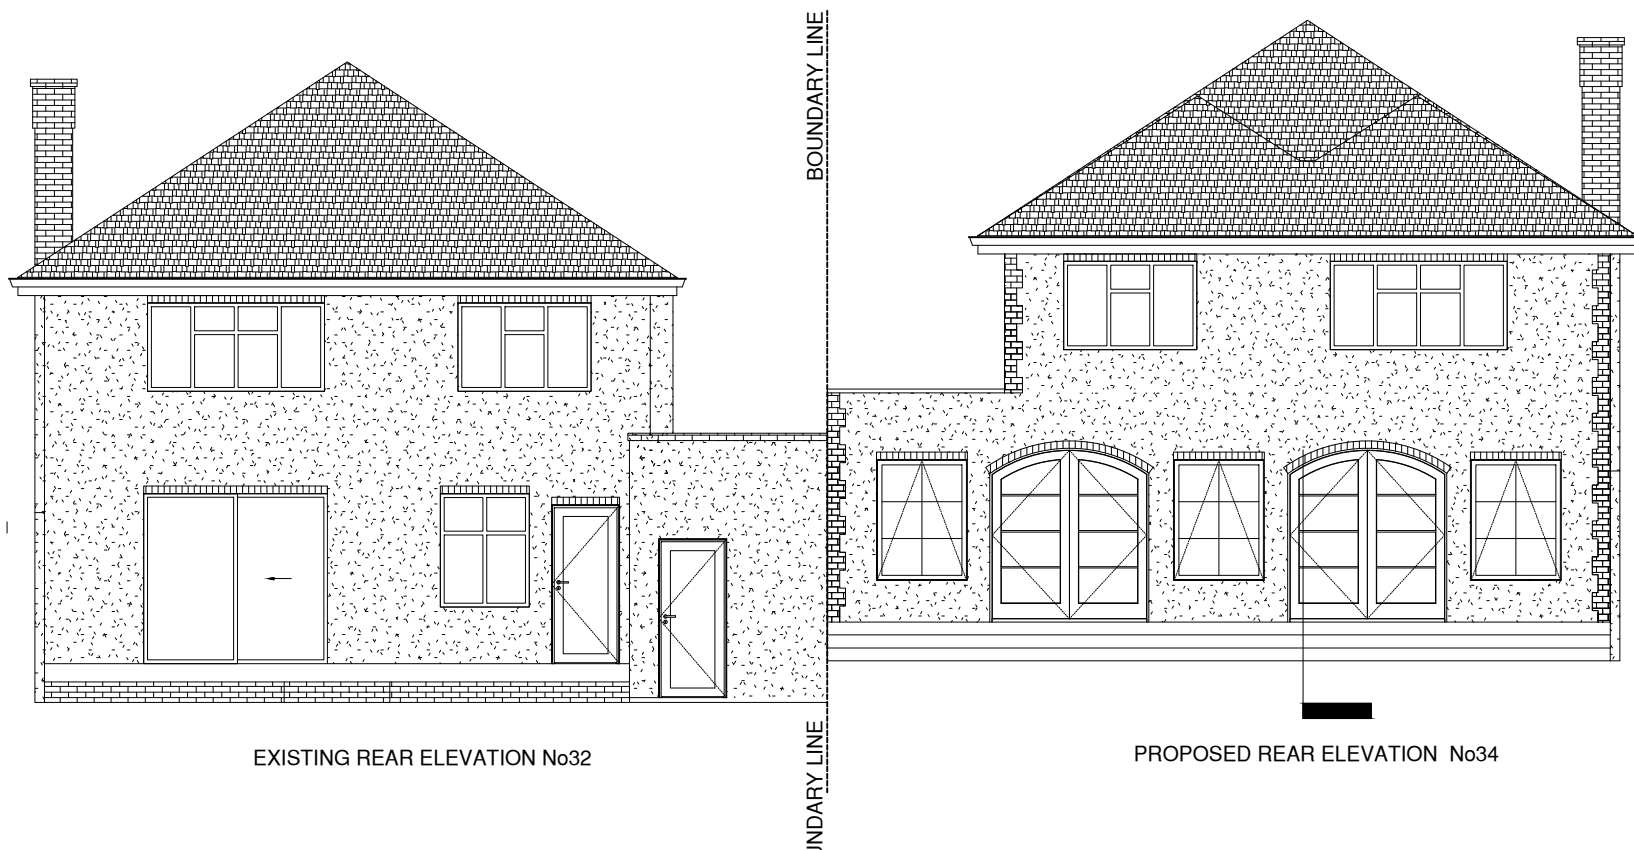


REV A 22 09 2022

 STUDIO CAD PROJECTS Architectural Designers	
TEL: 079 581 581 99 E-mail: scp.projects@onet.eu	
PROJECT: 34 BARNHILL PINNER HA5 2SX No34 & No32 EXISTING VS PROPOSED ELEVATIONS	
SCALE: 1:100 (A3) DATE: MAR 2022	PROJECT No: 2220321-4 REV A
THIS DRAWING MUST NOT BE REPRODUCED, MULTIPLIED OR SUBMITTED TO THE INSPECTION OF THIRD PARTIES WITHOUT OUR PRIOR PERMISSION.	