

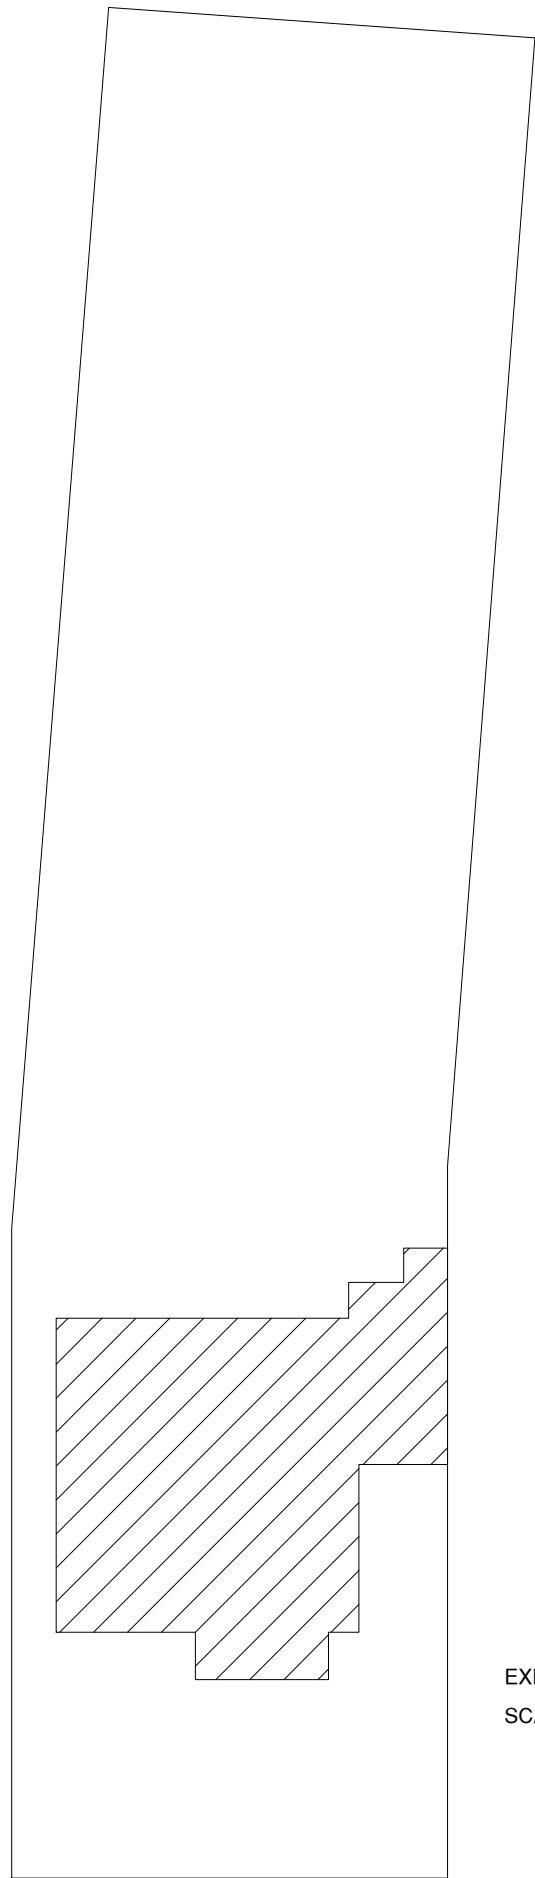
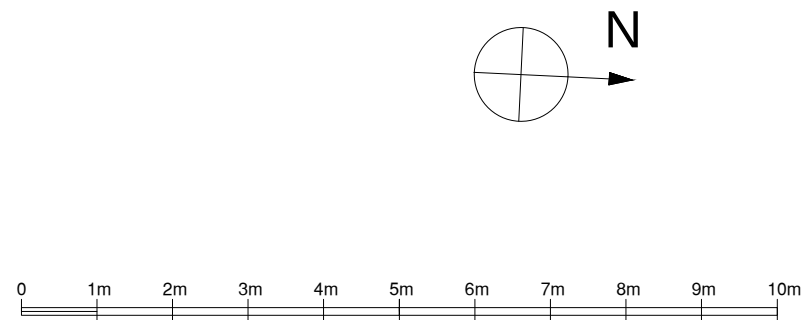


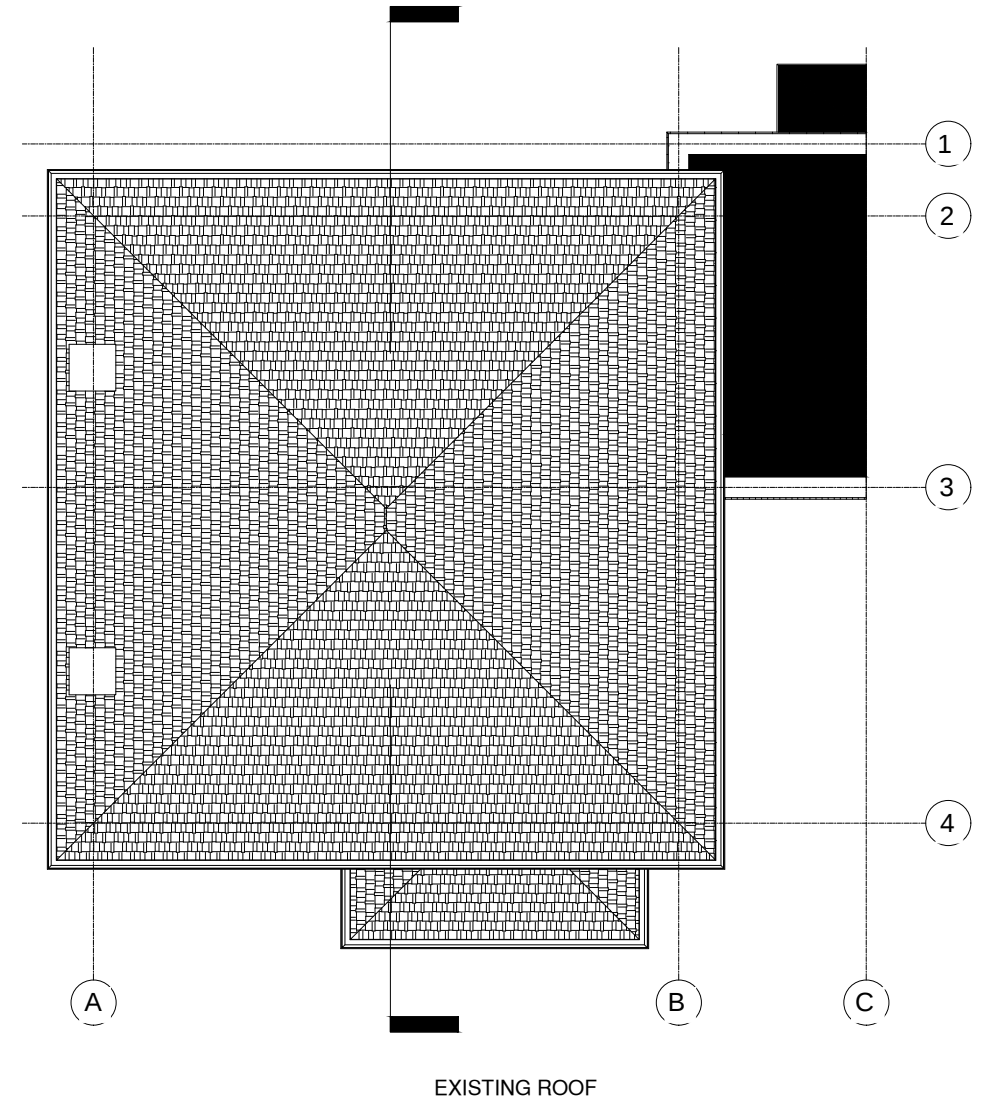

EXISTING BLOCK PLAN
SCALE 1:200

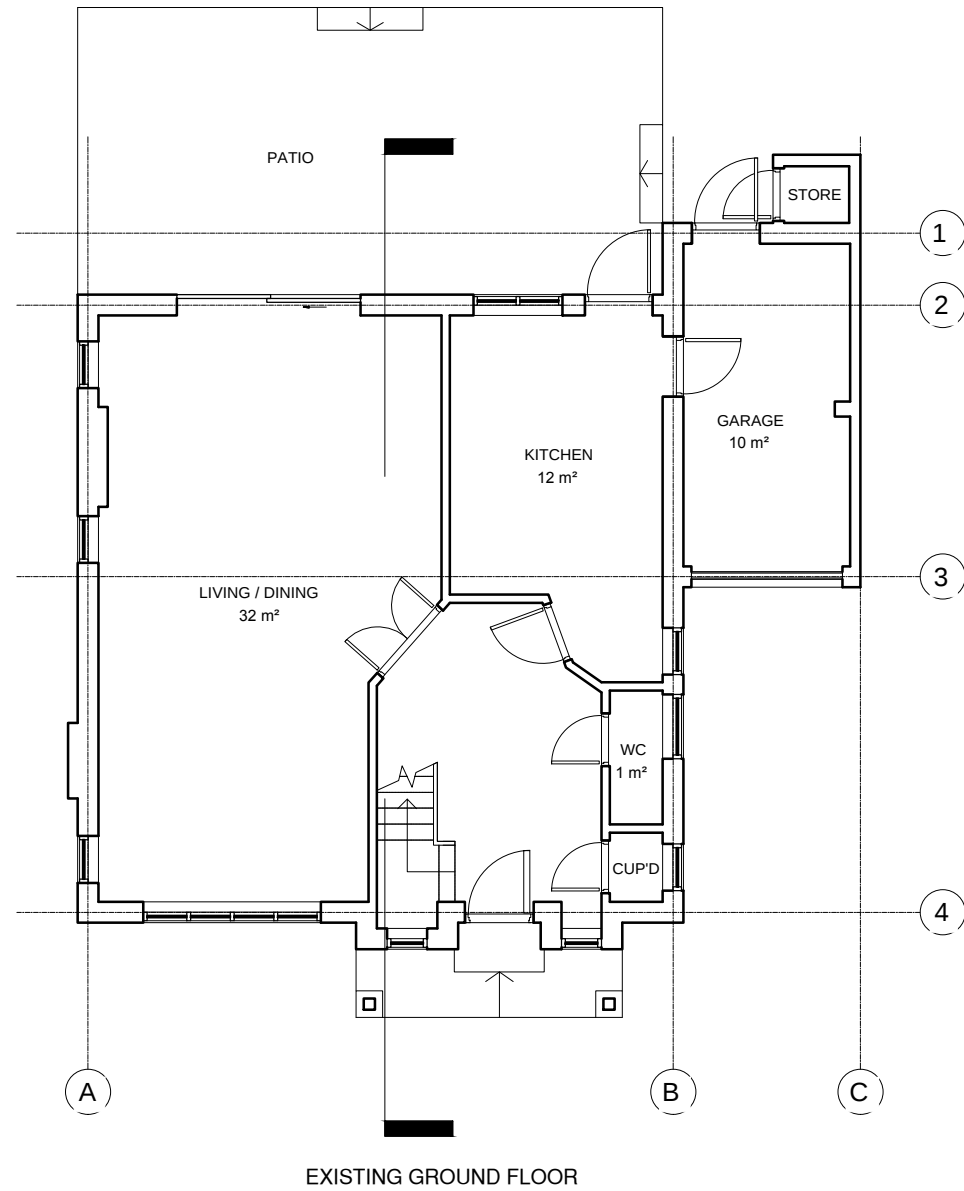

 STUDIO CAD PROJECTS Architectural Designers	
TEL: 079 581 581 90 E-mail: scp.projects@onet.eu	
PROJECT: 34 BARNHILL PINNER HA5 2SX EXISTING PLANS	
SCALE: 1:100 (A3) DATE: JAN 2023	PROJECT No: 2230101-01
THIS DRAWING MUST NOT BE REPRODUCED, MULTIPLIED OR SUBMITTED TO THE INSPECTION OF THIRD PARTIES WITHOUT OUR PRIOR PERMISSION.	