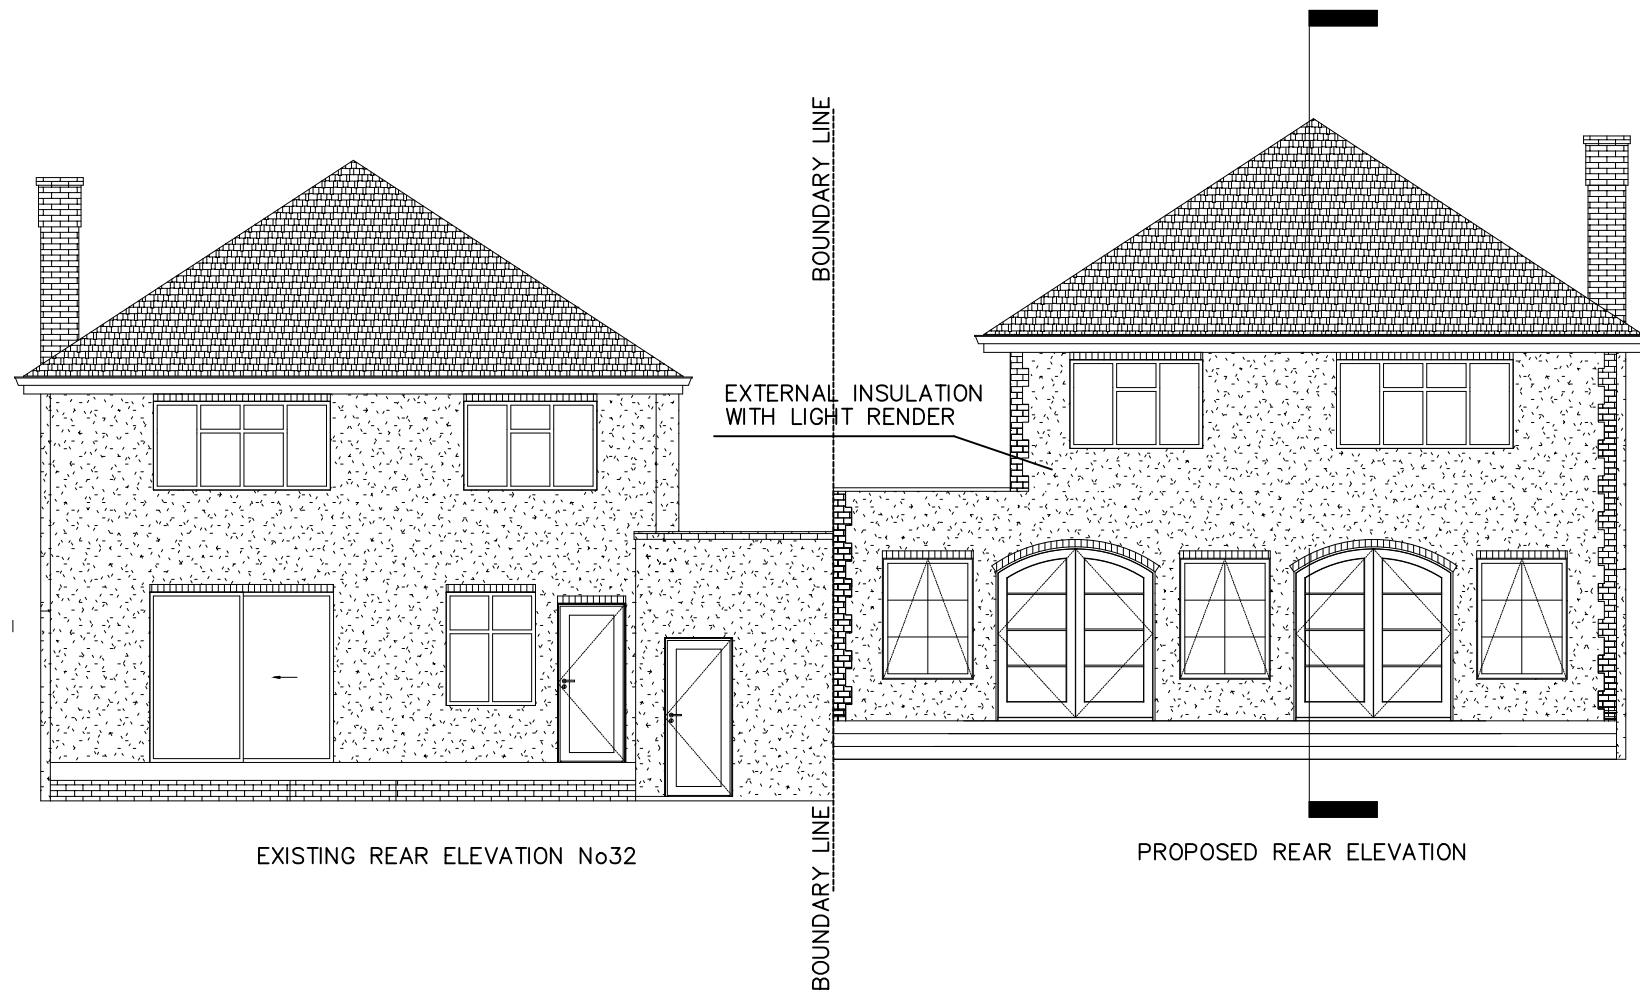
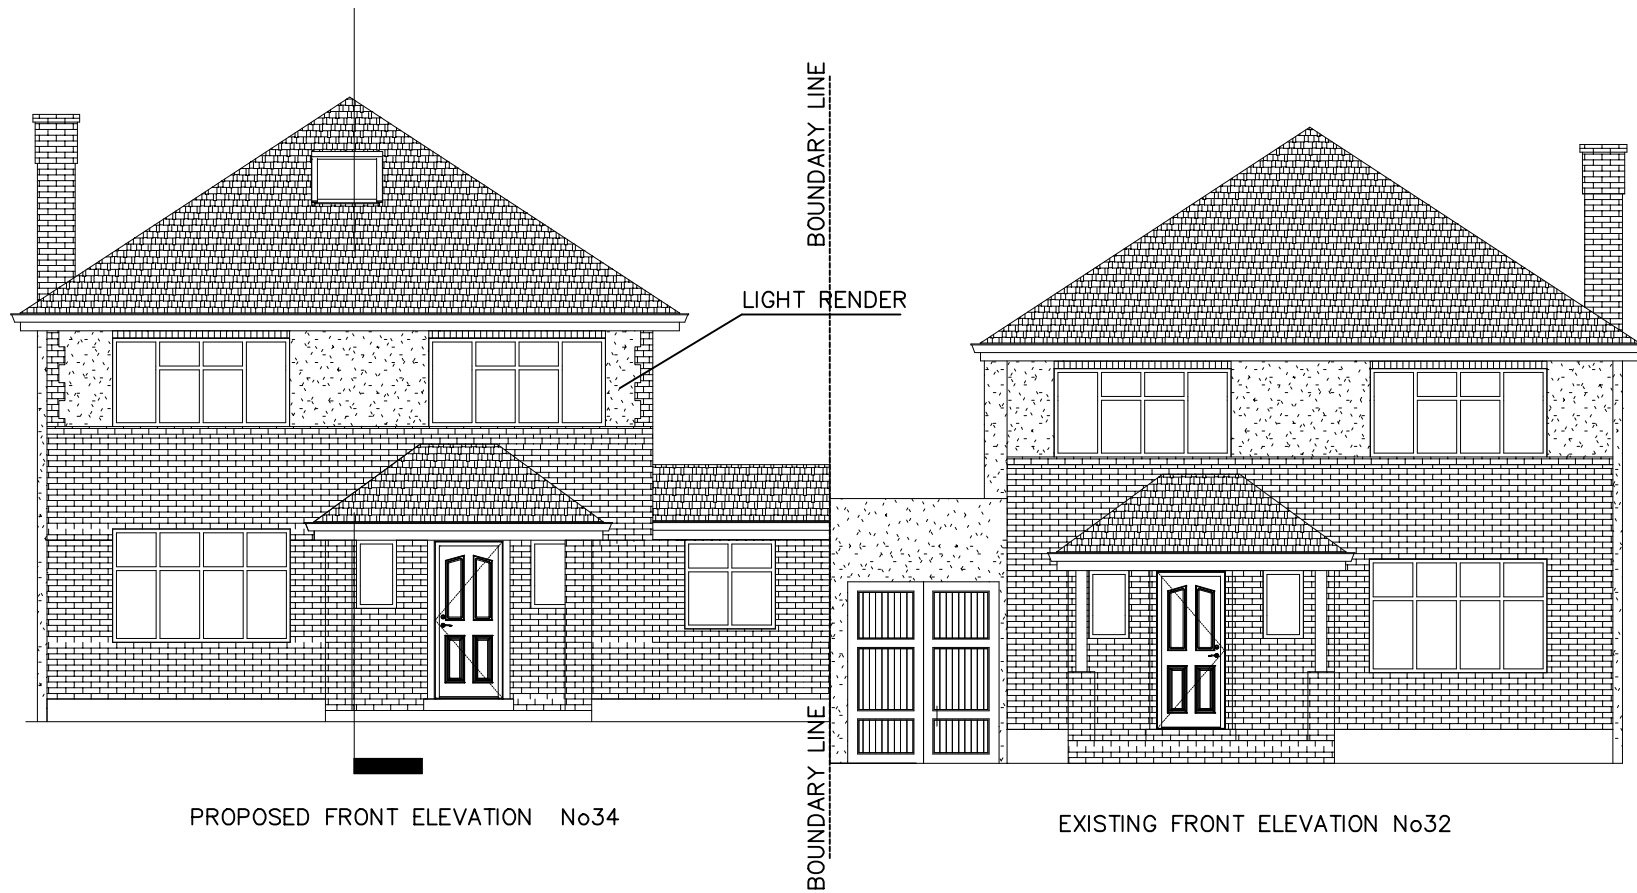


 STUDIO CAD PROJECTS Architectural Designers TEL: 079 581 581 90 E-mail: scprojects@onet.eu	
PROJECT: 34 BARNHILL PINNER HA5 2SX No34 & No32 EXISTING VS PROPOSED ELEVATIONS	
SCALE: 1:100 (A3) DATE: MAR 2022	PROJECT No: 2250113-4
THIS DRAWING MUST NOT BE REPRODUCED, MULTIPLIED OR SUBMITTED TO THE INSPECTION OF THIRD PARTIES WITHOUT OUR PRIOR PERMISSION.	