
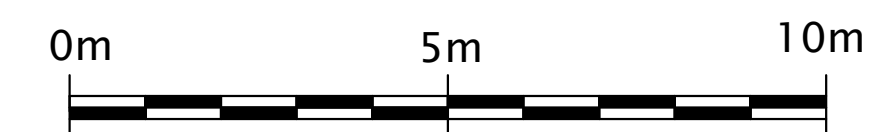
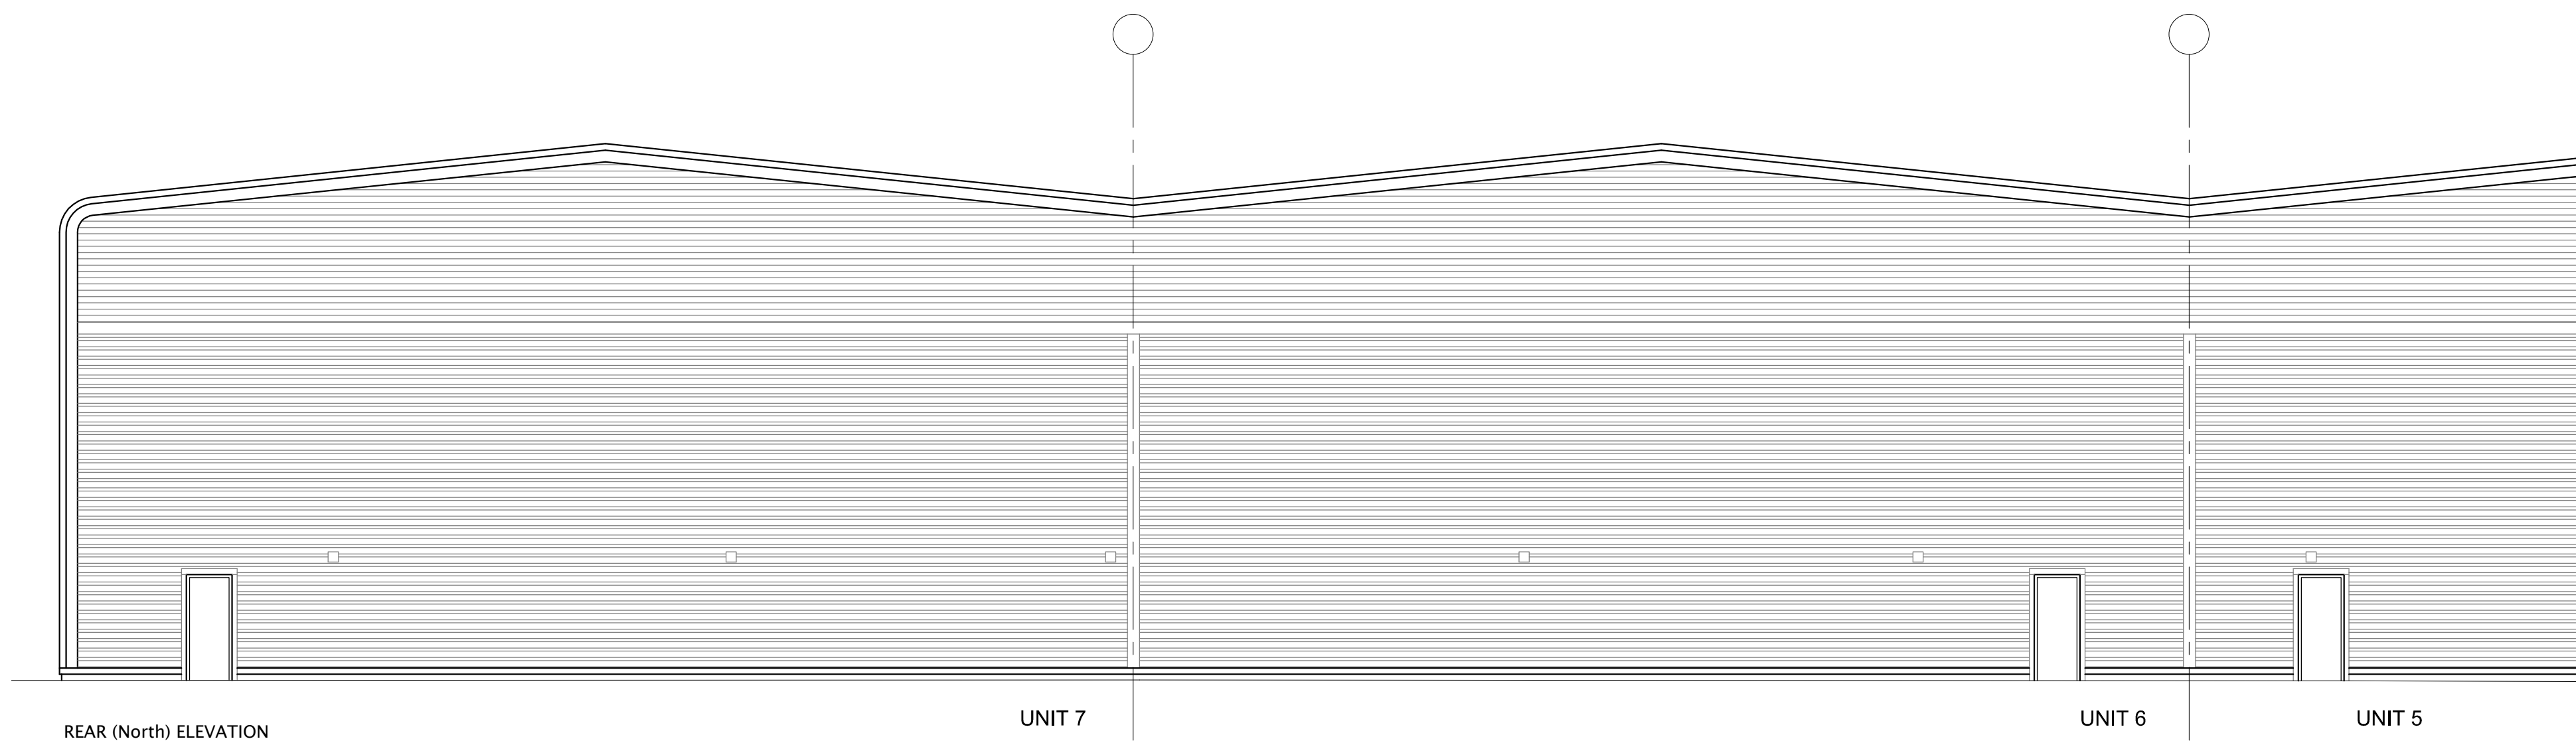


Existing external cladding materials
Roof - colour coated profiled metal cladding.
Walls - colour coated profiled metal cladding.
Windows and doors - colour coated metal.

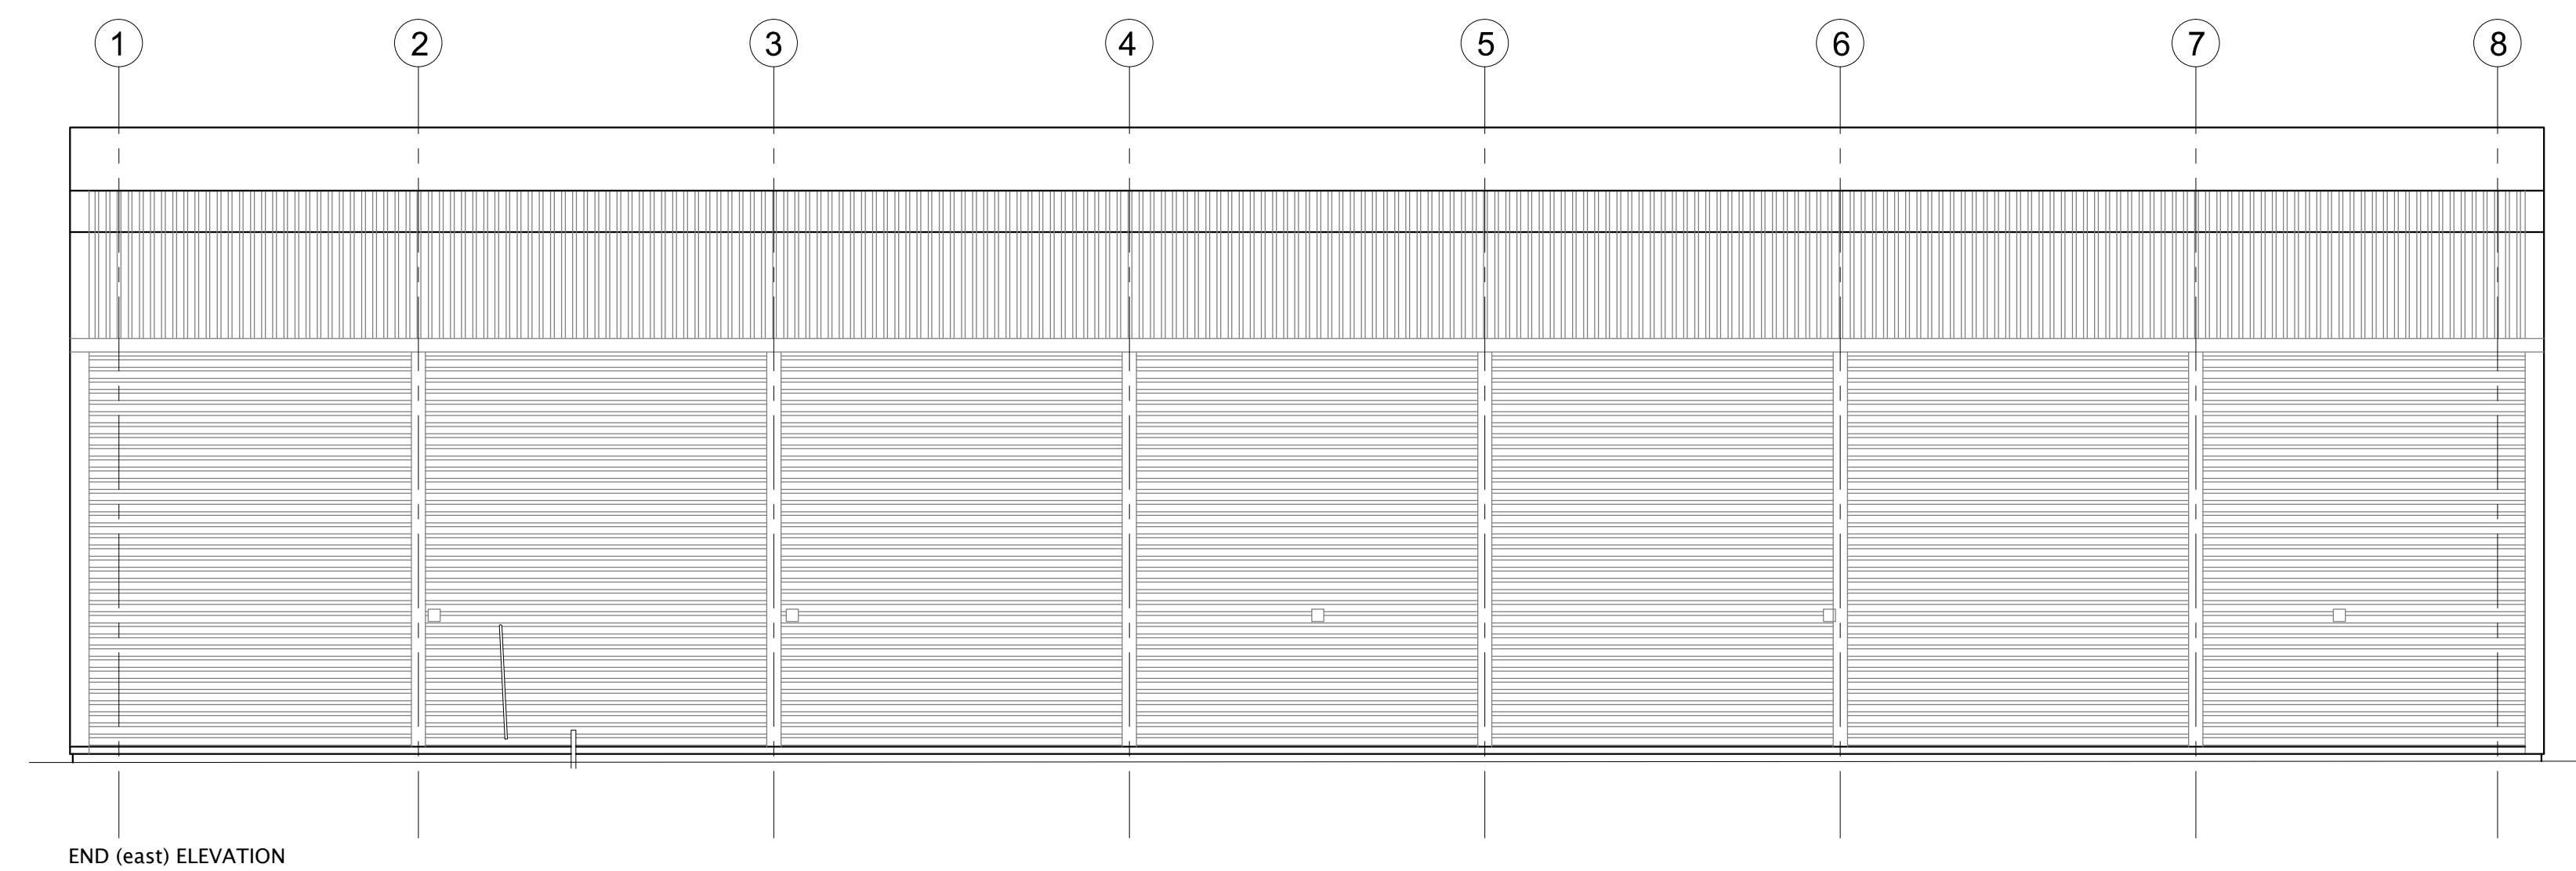

| | | | |
|--|------------|----------|----------|
| REV. | | | |
| PROJECT | | | |
| Units 6 and 7 | | | |
| Airport Gate | | | |
| Bath Road, West Drayton | | | |
| UB7 0NA | | | |
| DRAWING | | | |
| Existing Elevations | | | |
| | | | |
| SCALE | PAPER SIZE | DATE | DRAWN BY |
| 1:100 | A1 | 06.02.25 | |
| DRAWING N° | REVISION | | |
| 207.04.02 | - | | |
| CAD REF. 207.04.02 existing elevations.dwg | | | |