


FOR PLANNING PURPOSES ONLY

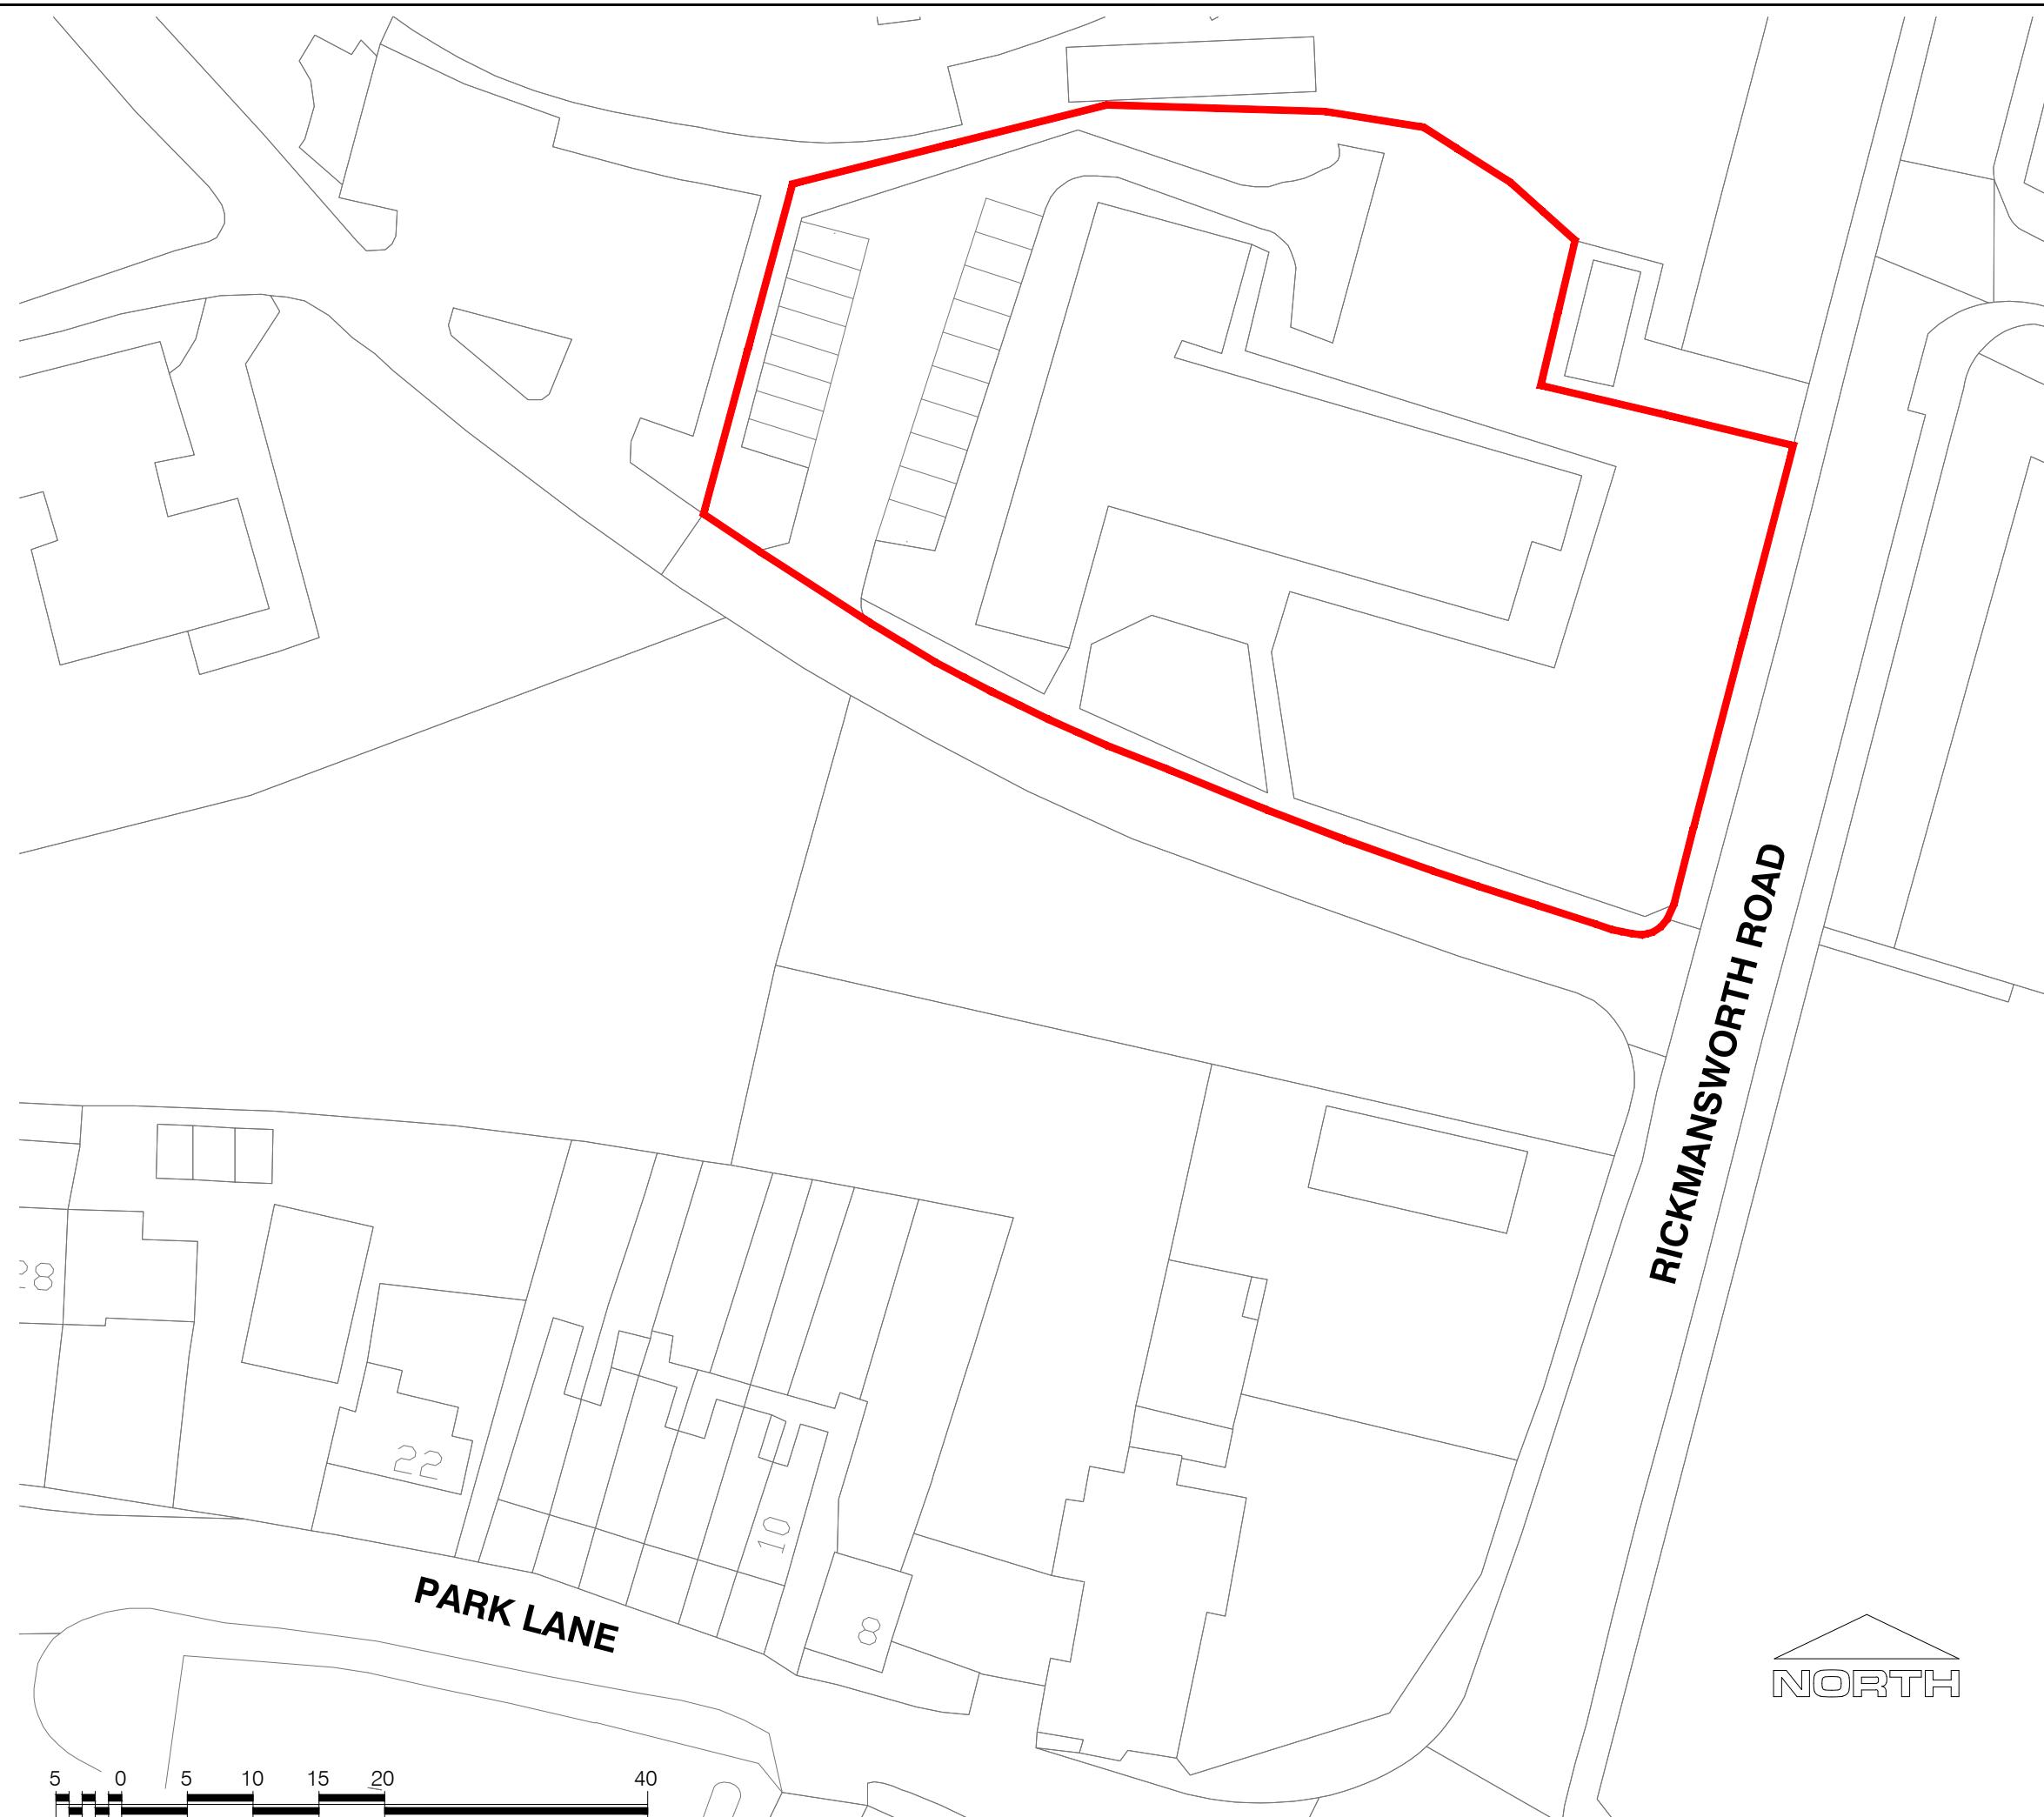

Rev. | Description | By | Date
Client



Property Services

Project
Harewood Health Centre
Rickmansworth Road, Harefield, Uxbridge UB9 6JY.

Drawing Title
Block Plan

Drawing Status
PLANNING

Drawn pmb	Checked JO	Date 07/2023	Rev.
--------------	---------------	-----------------	------

Drawing No.
NTBS3995 / 01

Scale
1:500 Original Sheet Size A3