



FOR PLANNING PURPOSES ONLY

Rev.	Description	By	Date
------	-------------	----	------

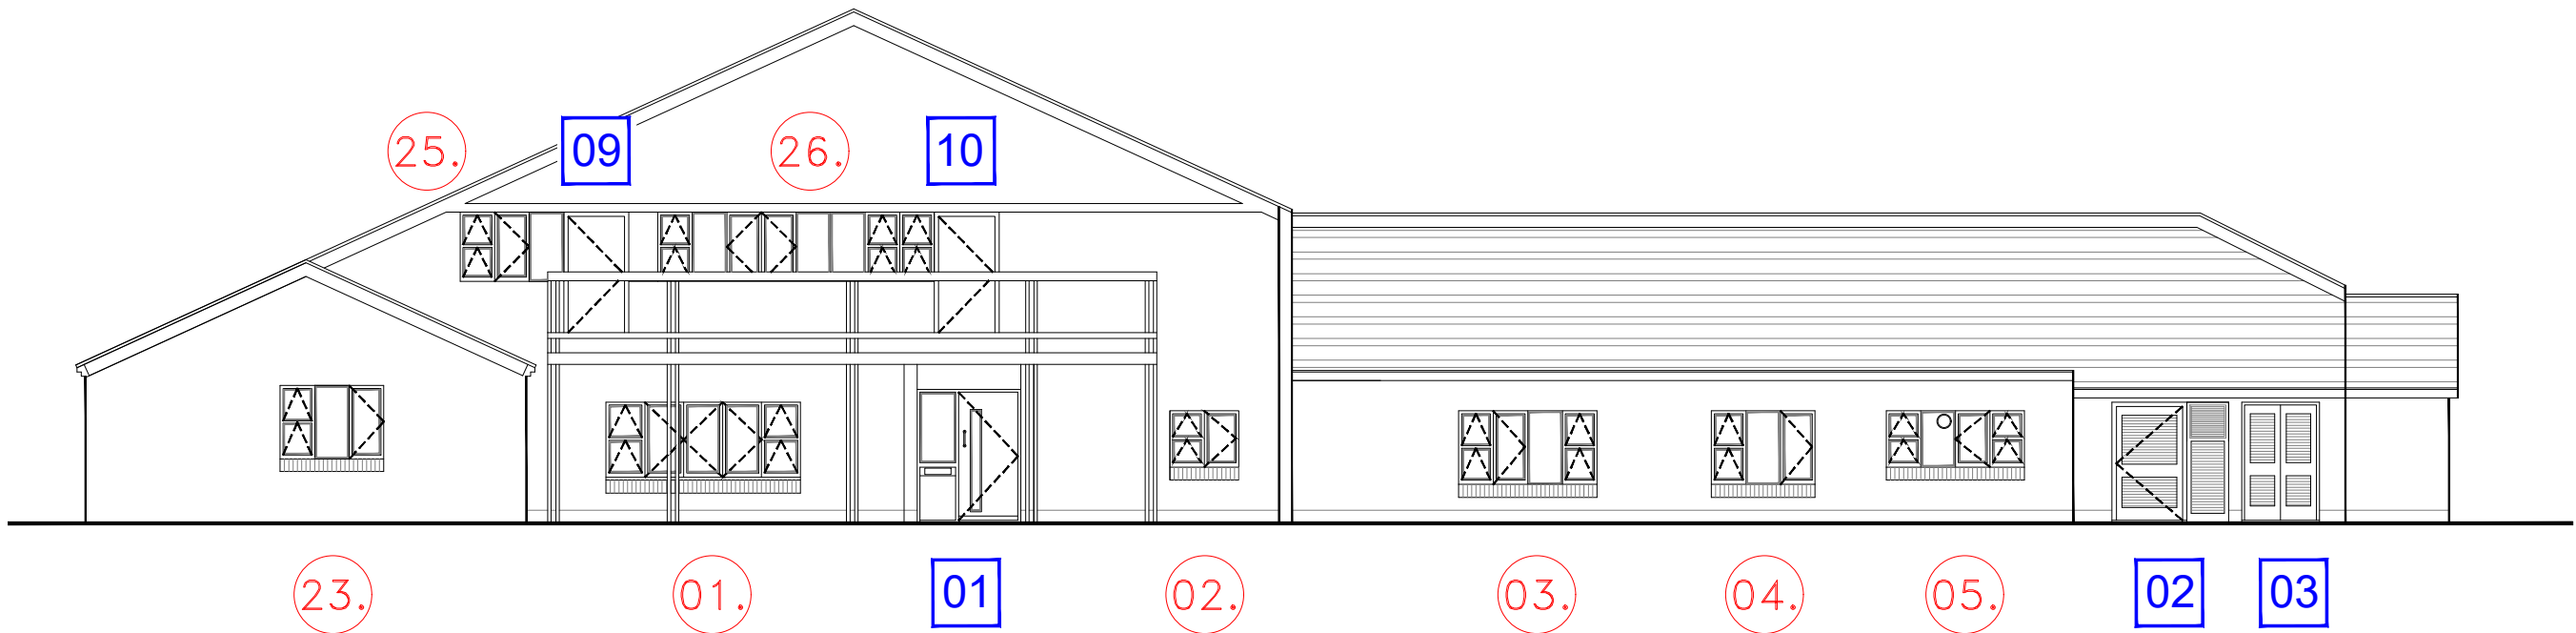

Elevation A

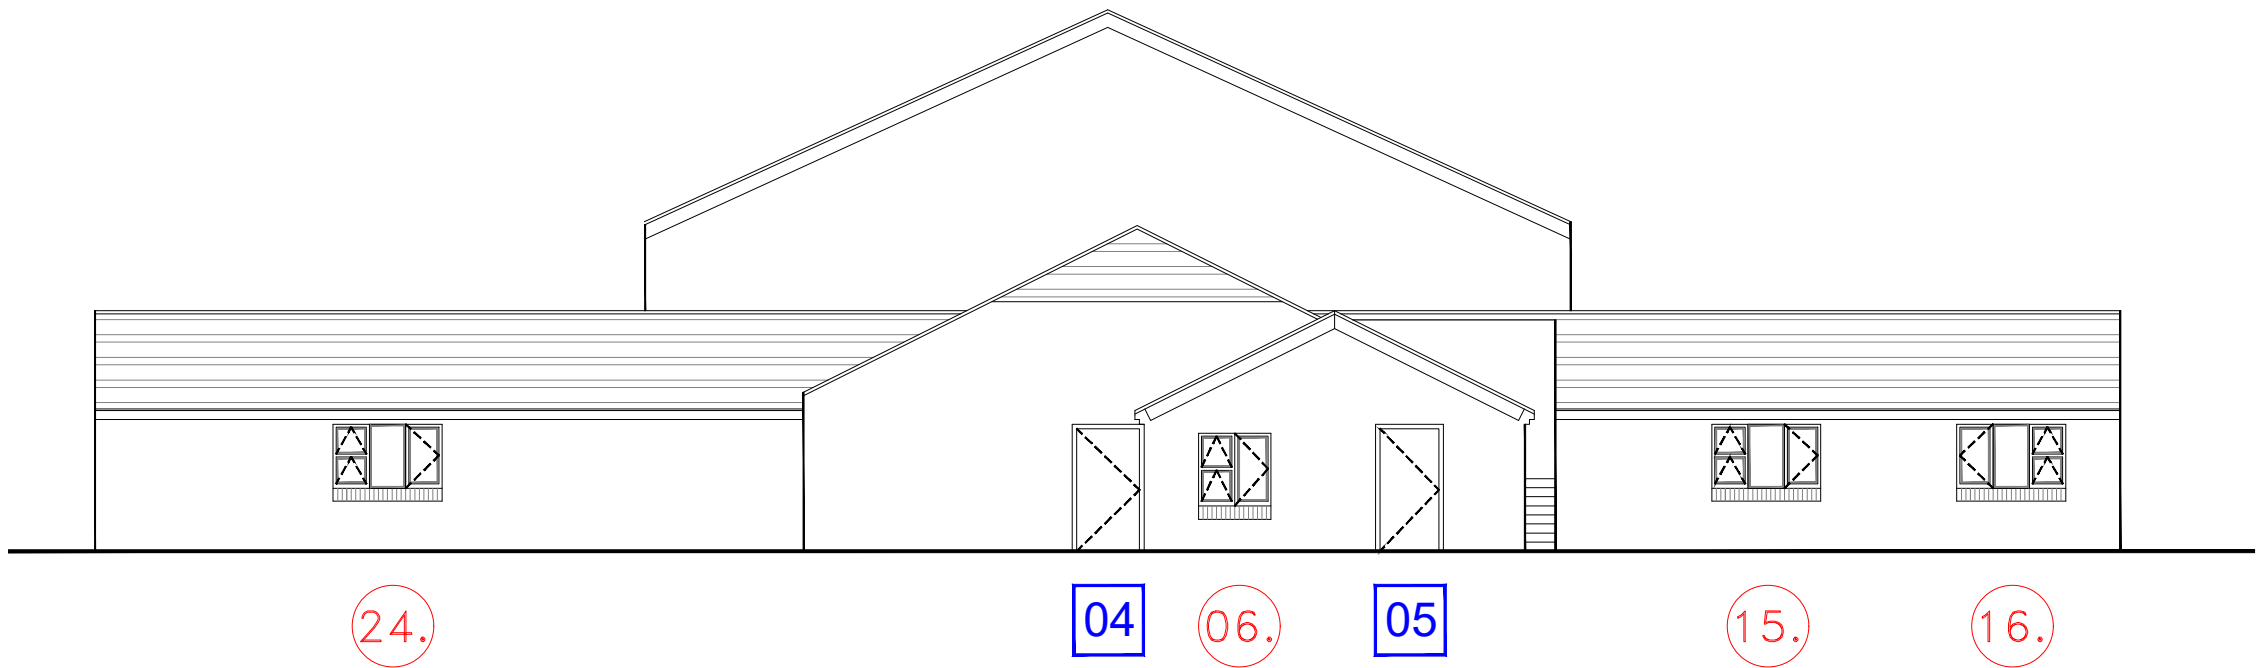

Elevation B



Client



Project

Harewood Health Centre
Rickmansworth Road, Harefield.
Uxbridge. UB9 6JY.

Drawing Title

Proposed Elevations 1 of 2.

gleeds

Drawing Status

PLANNING

Drawn
pmb

Checked
JO

Date
07 / 2023

Rev.

Drawing No.

NTBS3995 / 07

Scale
1:125

Original Sheet Size A3

Gleeds Building Surveying
T: +44 (0)115 977 8000

gleeds.com

