



**FOR PLANNING PURPOSES ONLY**

Rev.	Description	By	Date
------	-------------	----	------

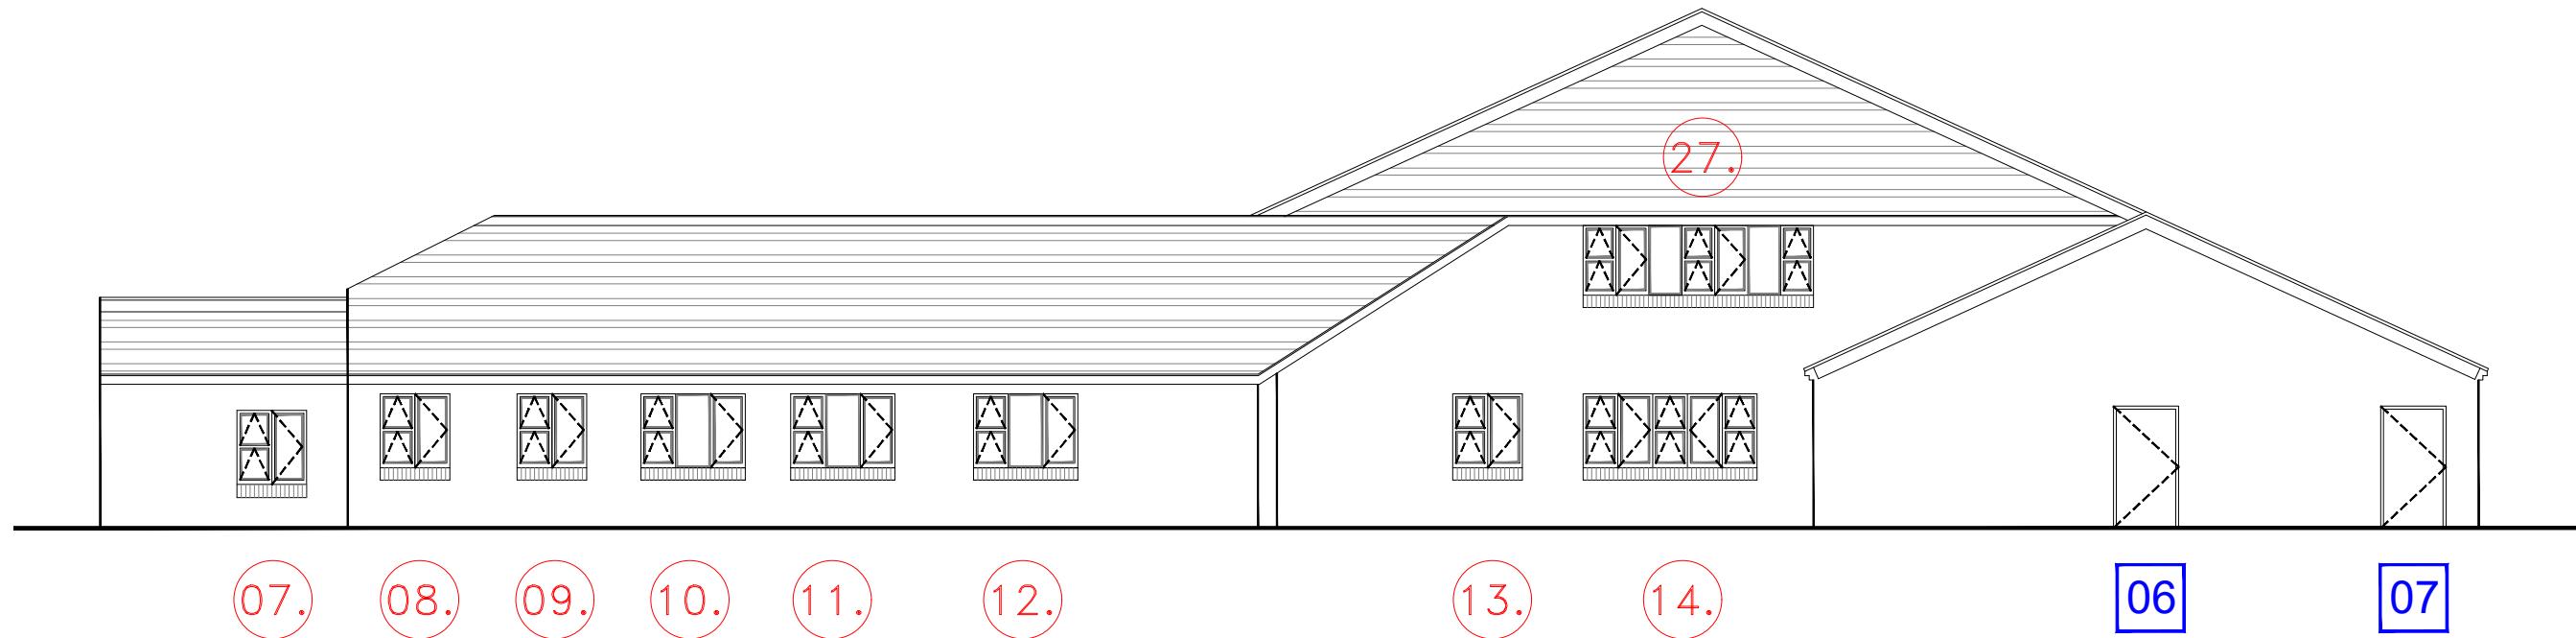

Elevation C

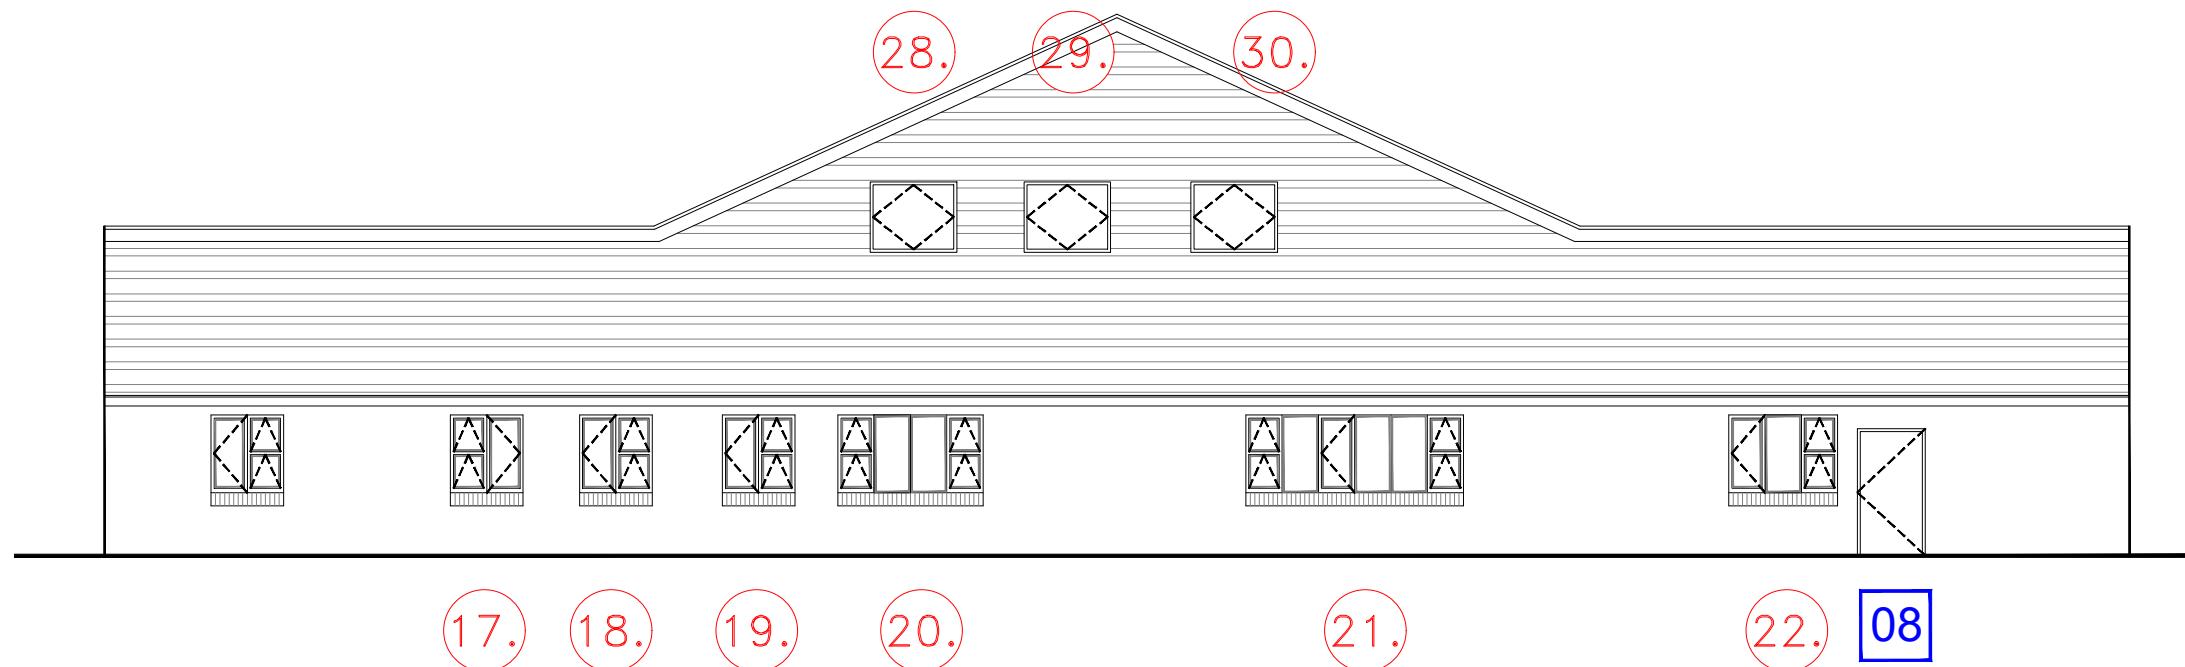

Elevation D

2.5m 0 2.5 5 7.5  
1:125

Client

**NHS**  
**Property Services**

Project

Harewood Health Centre  
Rickmansworth Road, Harefield.  
Uxbridge. UB9 6JY.

Drawing Title

Proposed Elevations 2 of 2.

gleeds

Drawing Status

**PLANNING**

Drawn pmb	Checked JO
--------------	---------------

Date 07 / 2023	Rev.
-------------------	------

Drawing No.

NTBS3995 / 08

Scale  
1:125

Original Sheet Size A3

Gleeds Building Surveying  
T: +44 (0)115 977 8000

gleeds.com