



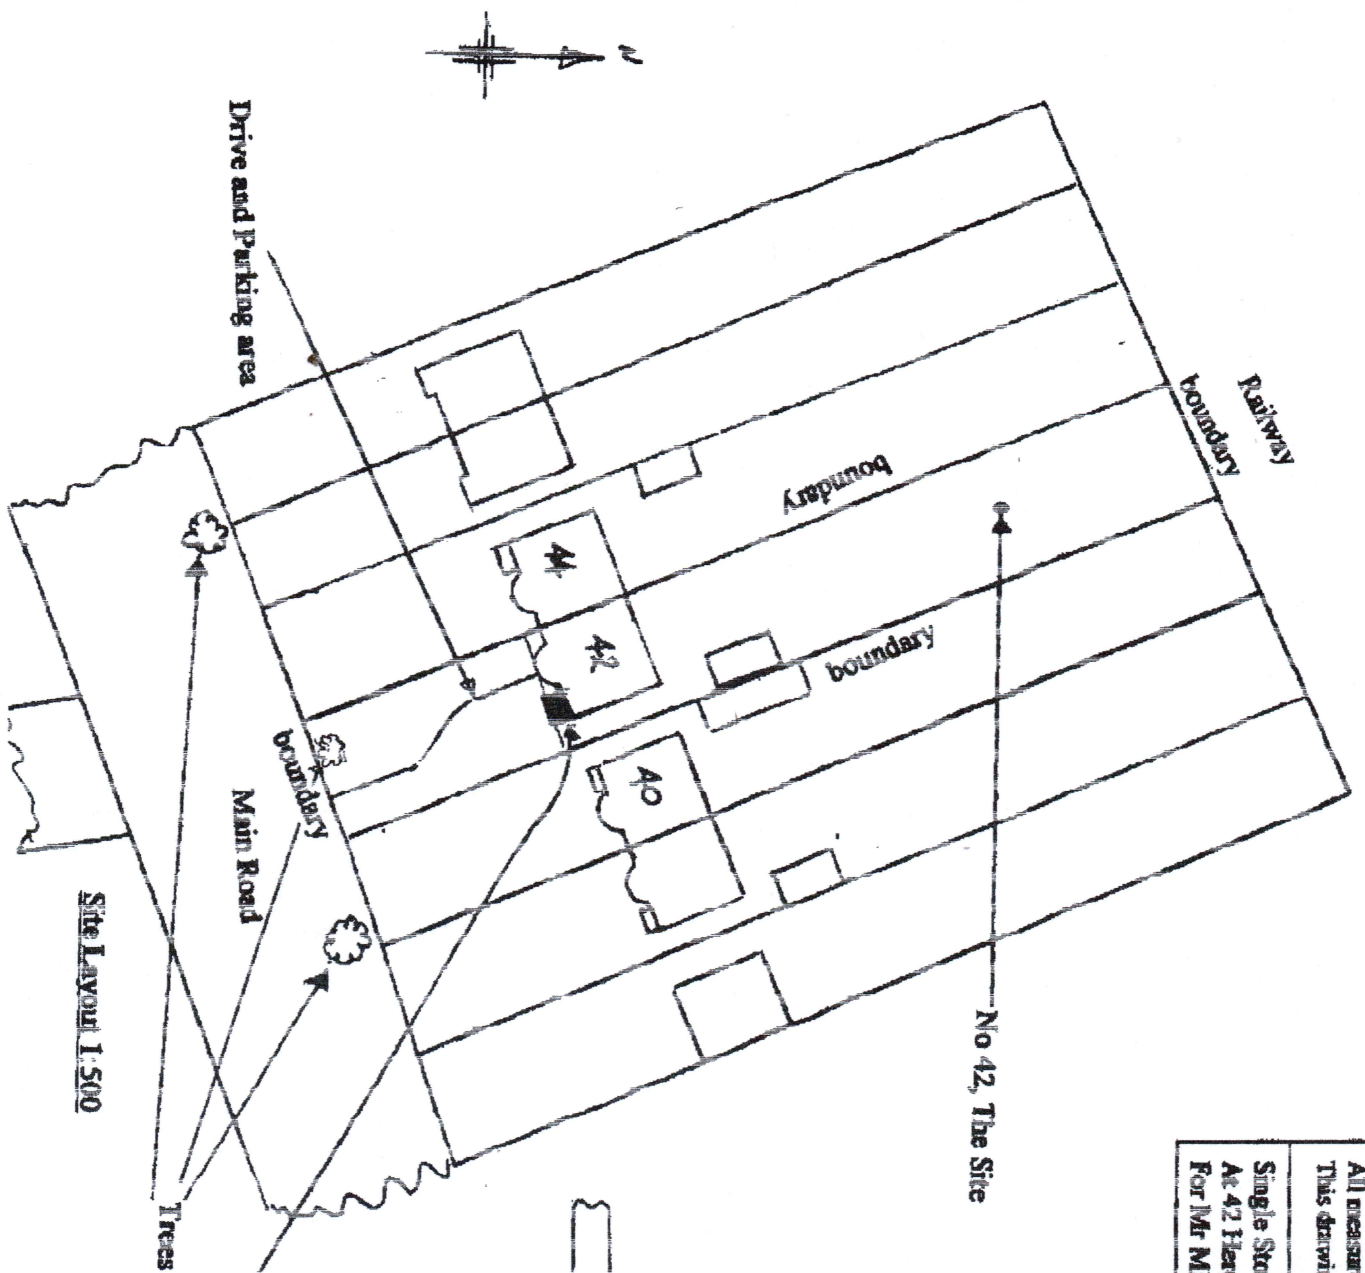

Site Layout 1:500

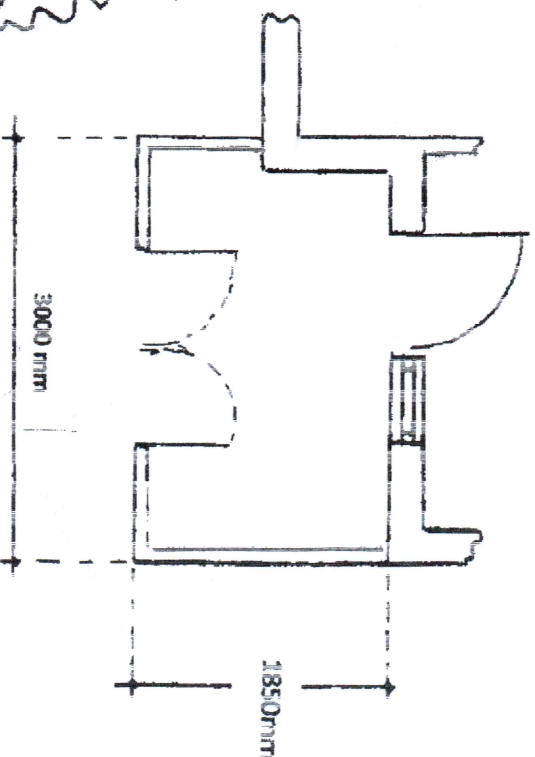

Existing Plan of Porch

Proposed Extension

Proposed Extension to align the new west facing wall internally with existing main house wall.
To move the front wall face outward by 350mm

Revisions

All measurements to be verified on site prior to commencement.
 This drawing subject to Local Authority approval

Single Story Front Extension
 At 42 Hercules Road, Hillingdon, Middx
 For Mr Mrs Lovett Tel No 01895 235918

Scale 1:50, 1:500
 Date 05/12/19
 Drawing no 1051