
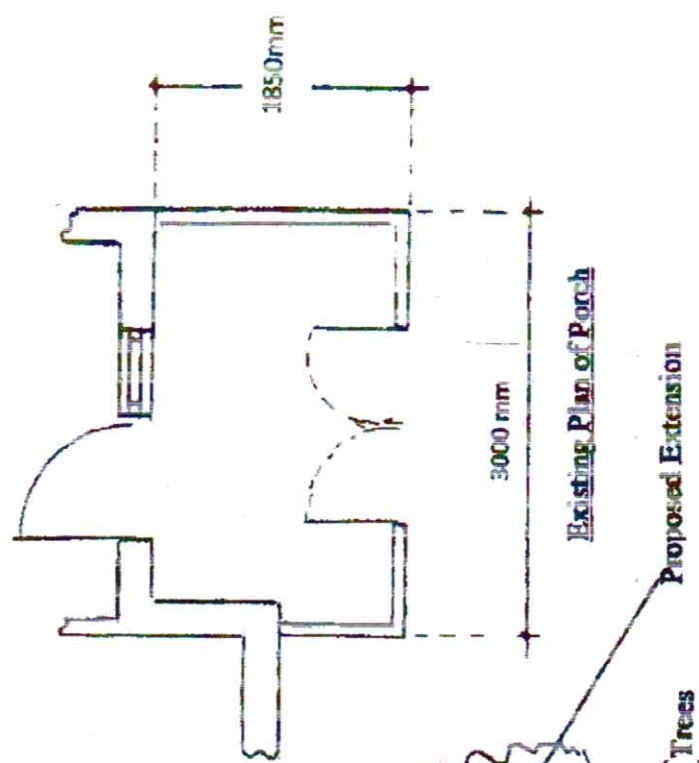


Revisions	
All measurements to be verified on site prior to commencement. This drawing subject to Local Authority approval	
Single Story Front Extension At 42 Hercies Road, Hillingdon, Middx. For Mr Mrs Levett Tel No 01895 235918	Scale 1:50, 1:500 Date 05/12/19 Drawing no 1451

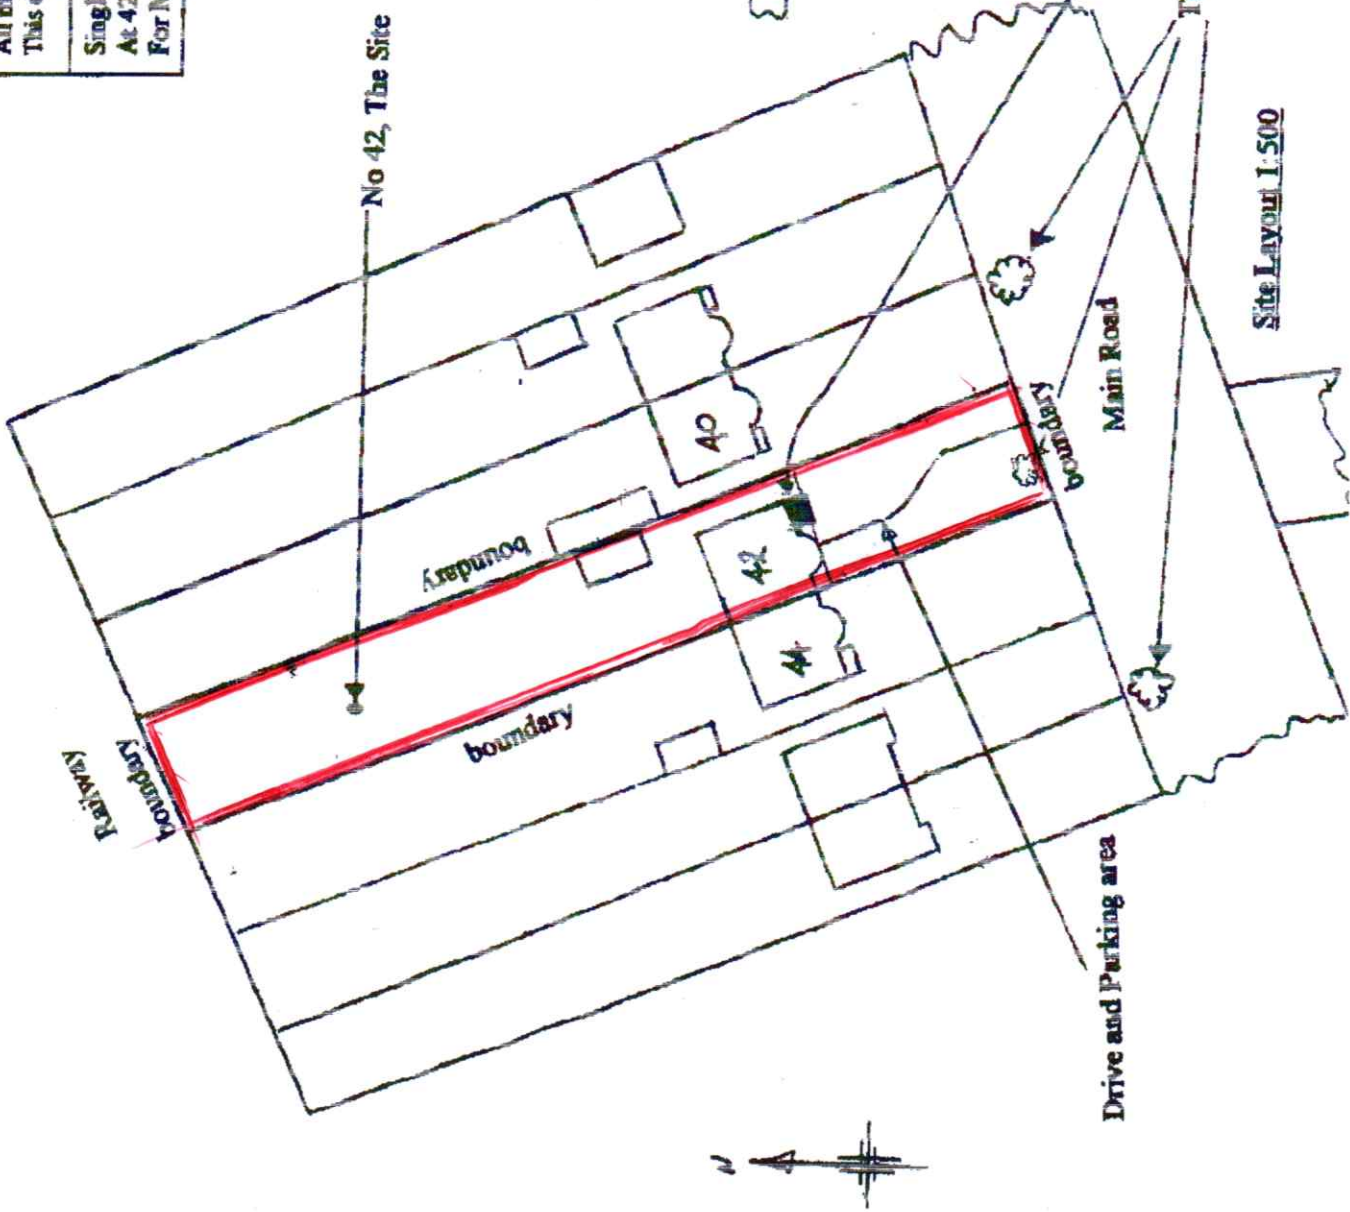

Proposed Extension to align the new west facing wall internally with existing main house wall. To move the front wall face outward by 350mm

Site Layout 1:500