


NOTES

CONTRACTORS MUST VERIFY ALL DIMENSIONS ON SITE BEFORE
COMMENCING ANY WORK ON SHOP DRAWINGS
DO NOT SCALE FROM THIS DRAWING
RS ATPA COPYRIGHT

- Notes:
1. Do not scale this drawing
 2. All dimensions to be verified on site and any discrepancy reported to the client
 3. This drawing to be read in conjunction with all relevant drawings

	A	Planning Issue	14.12.22	RS
REV	AMENDMENT		DATE	CHNO

CLIENT	Rajwinder Kaur
PROJECT	109 Birchway Hayes - Middlesex UB3 3PD
DRAWING TITLE	Block Plan Sheet 6

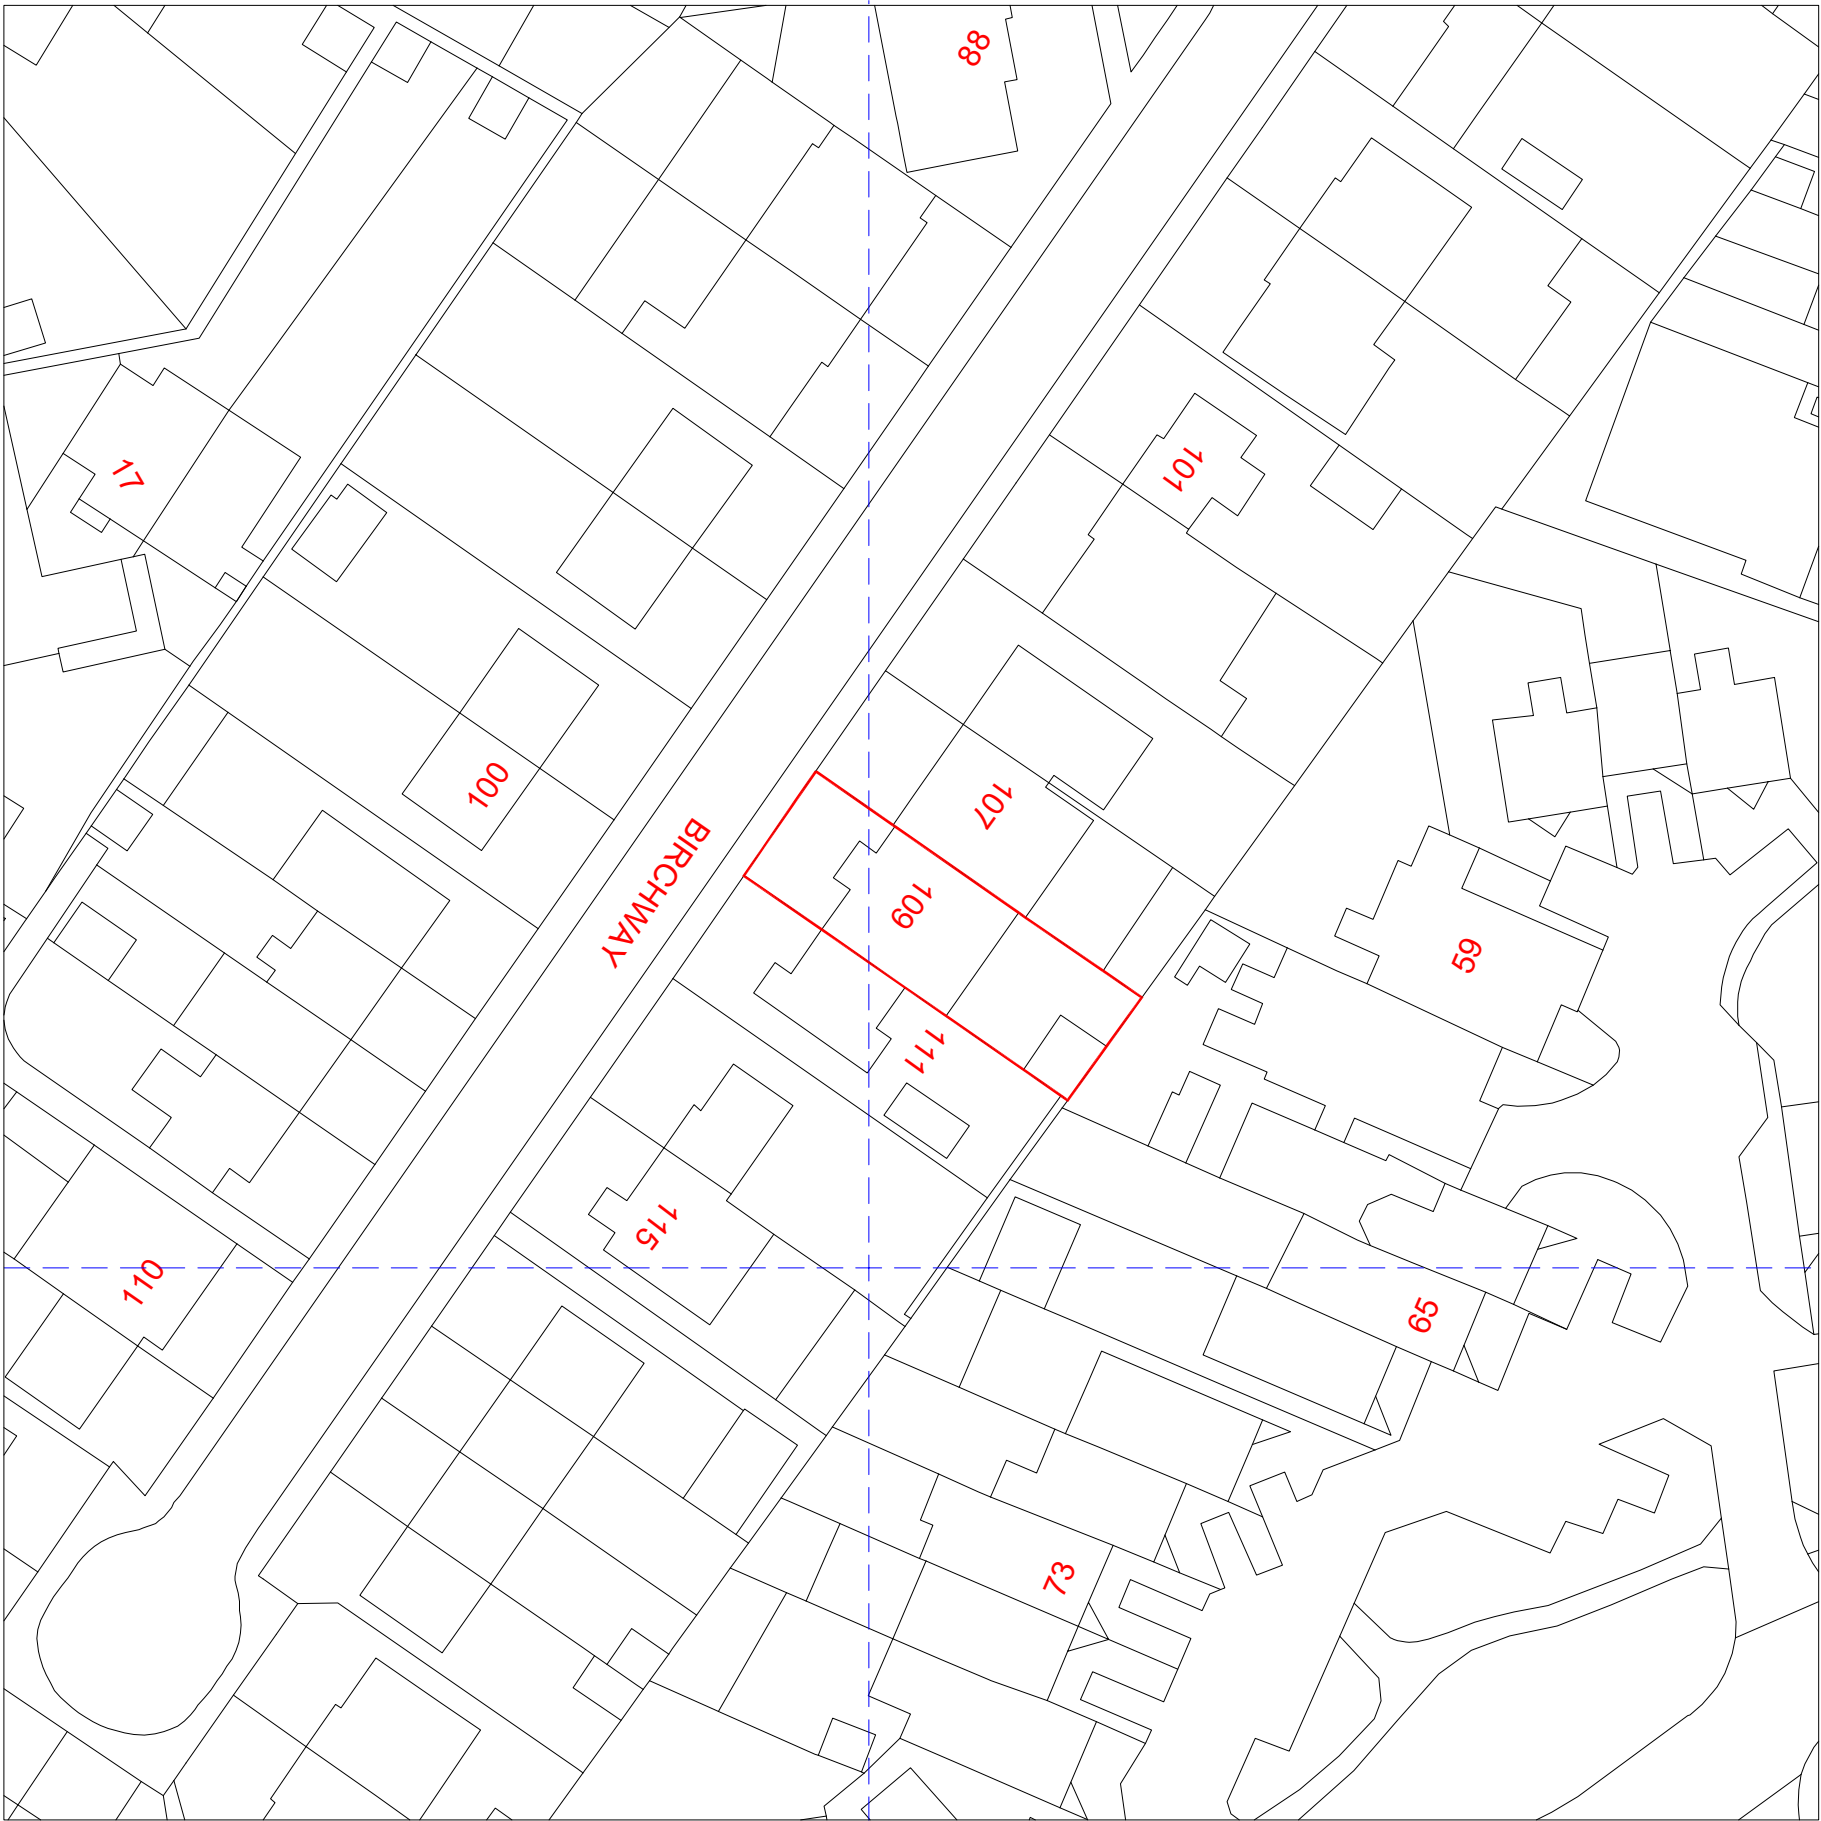

DRAWING STATUS

Planning Issue

SCALE	DRAWN BY	CHECKED	DATE
1:250 @ A1	RS	RS	14.12.22
1:500 @ A3			
DRAWING NUMBER	2022 - 144 - 06	REVISION	A