

NOTES

CONTRACTORS MUST VERIFY ALL DIMENSIONS ON SITE BEFORE  
COMMENCING ANY WORK ON SHOP DRAWINGS

DO NOT SCALE FROM THIS DRAWING


RS ATTRA COPYRIGHT

Notes:

1. Do not scale this drawing

2. All dimensions to be verified on site and any discrepancy reported to the client

3. This drawing to be read in conjunction with all relevant drawings

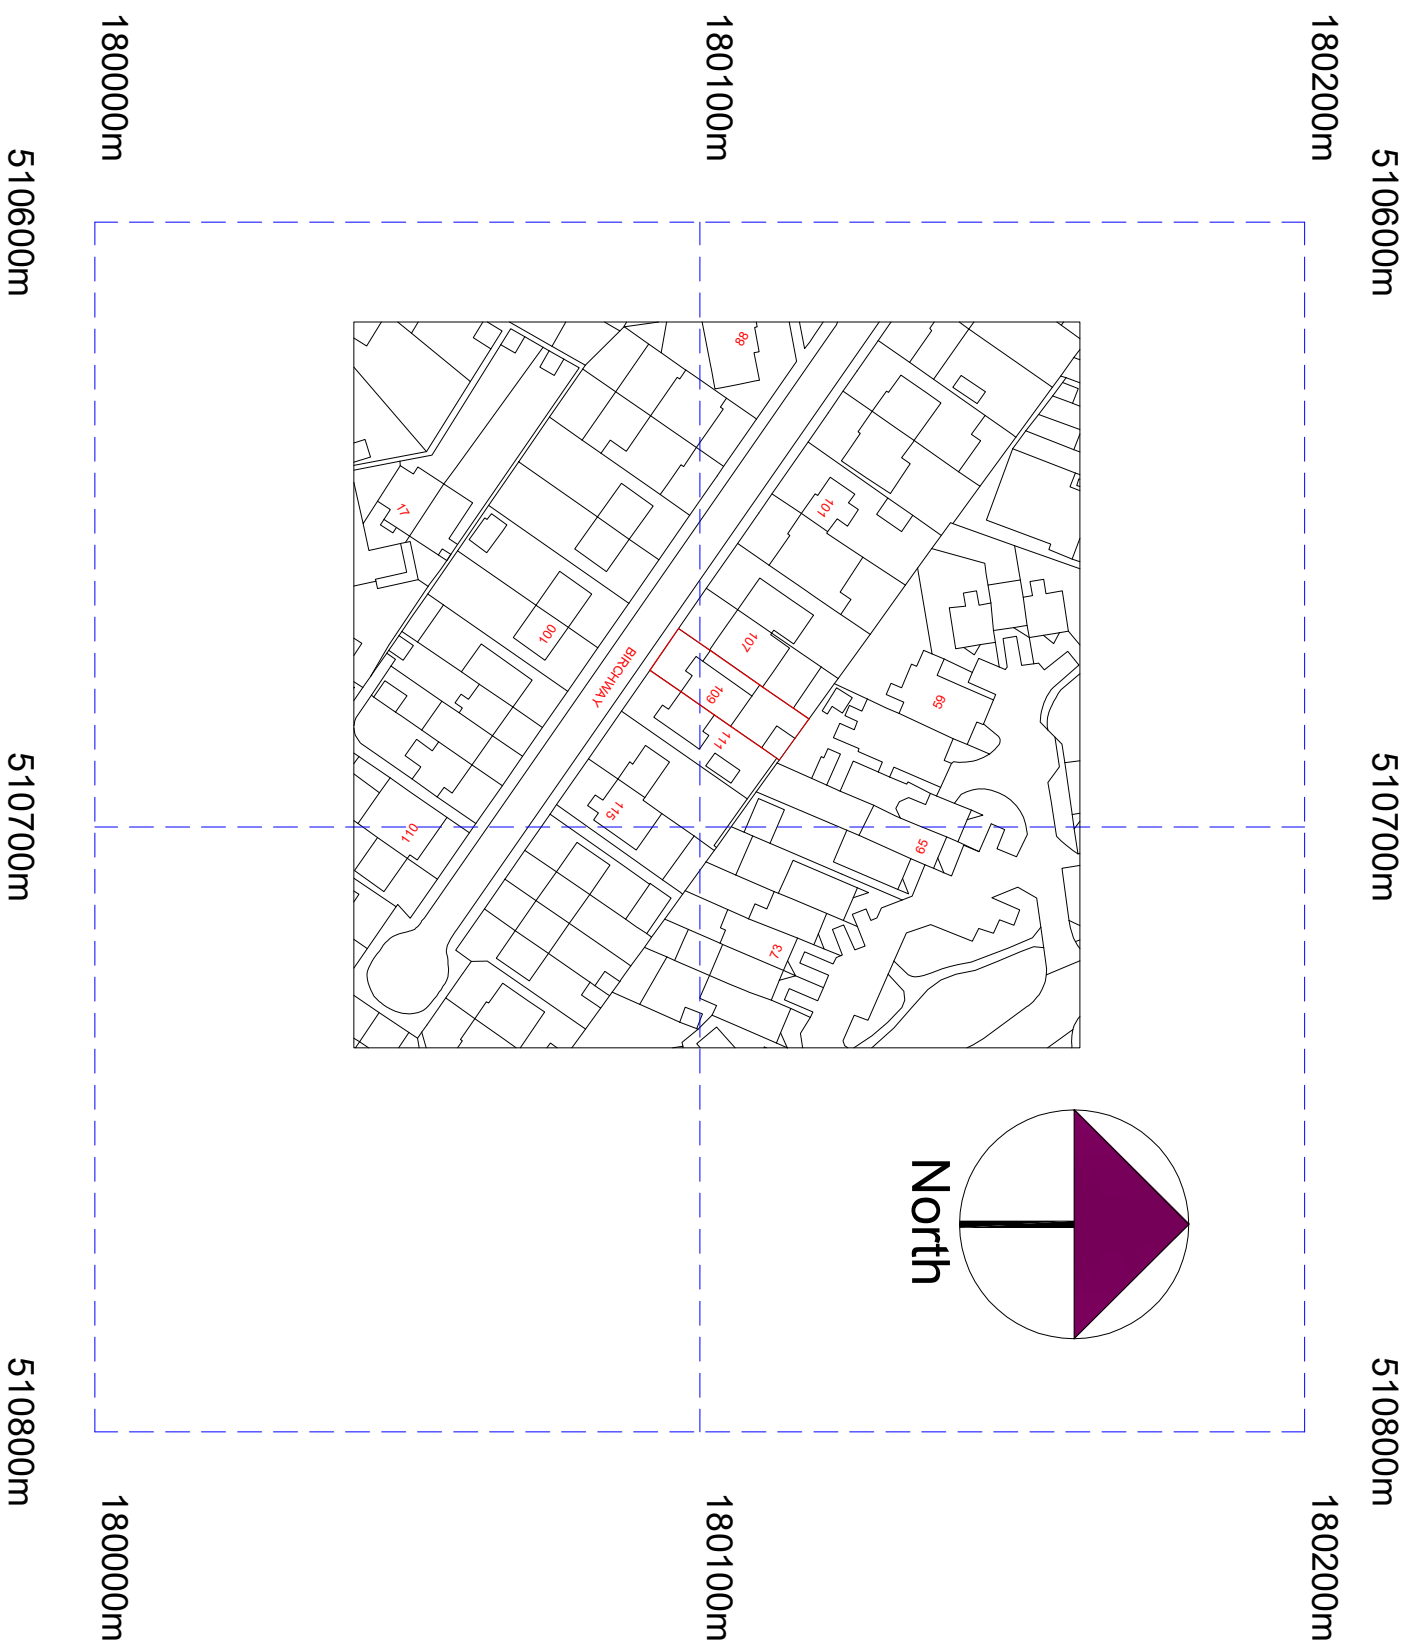

REV	AMENDMENT	DATE	CHNO
A	Planning Issue	13.12.23	RS

CLIENT  
Rajwinder Kaur

PROJECT  
109 Birchway  
Hayes - Middlesex  
UB3 3PD

**DRAWING TITLE**  
**Proposed Location Plan**  
**Sheet 3**

SCALE	DRAWN BY	CHECKED	DATE
1:625 @ A1	RS	RS	13.12.23
1:1250 @ A3			

## DRAWING STATUS

DRAWING NUMBER	REVISION
2023 - 165 - 03	A