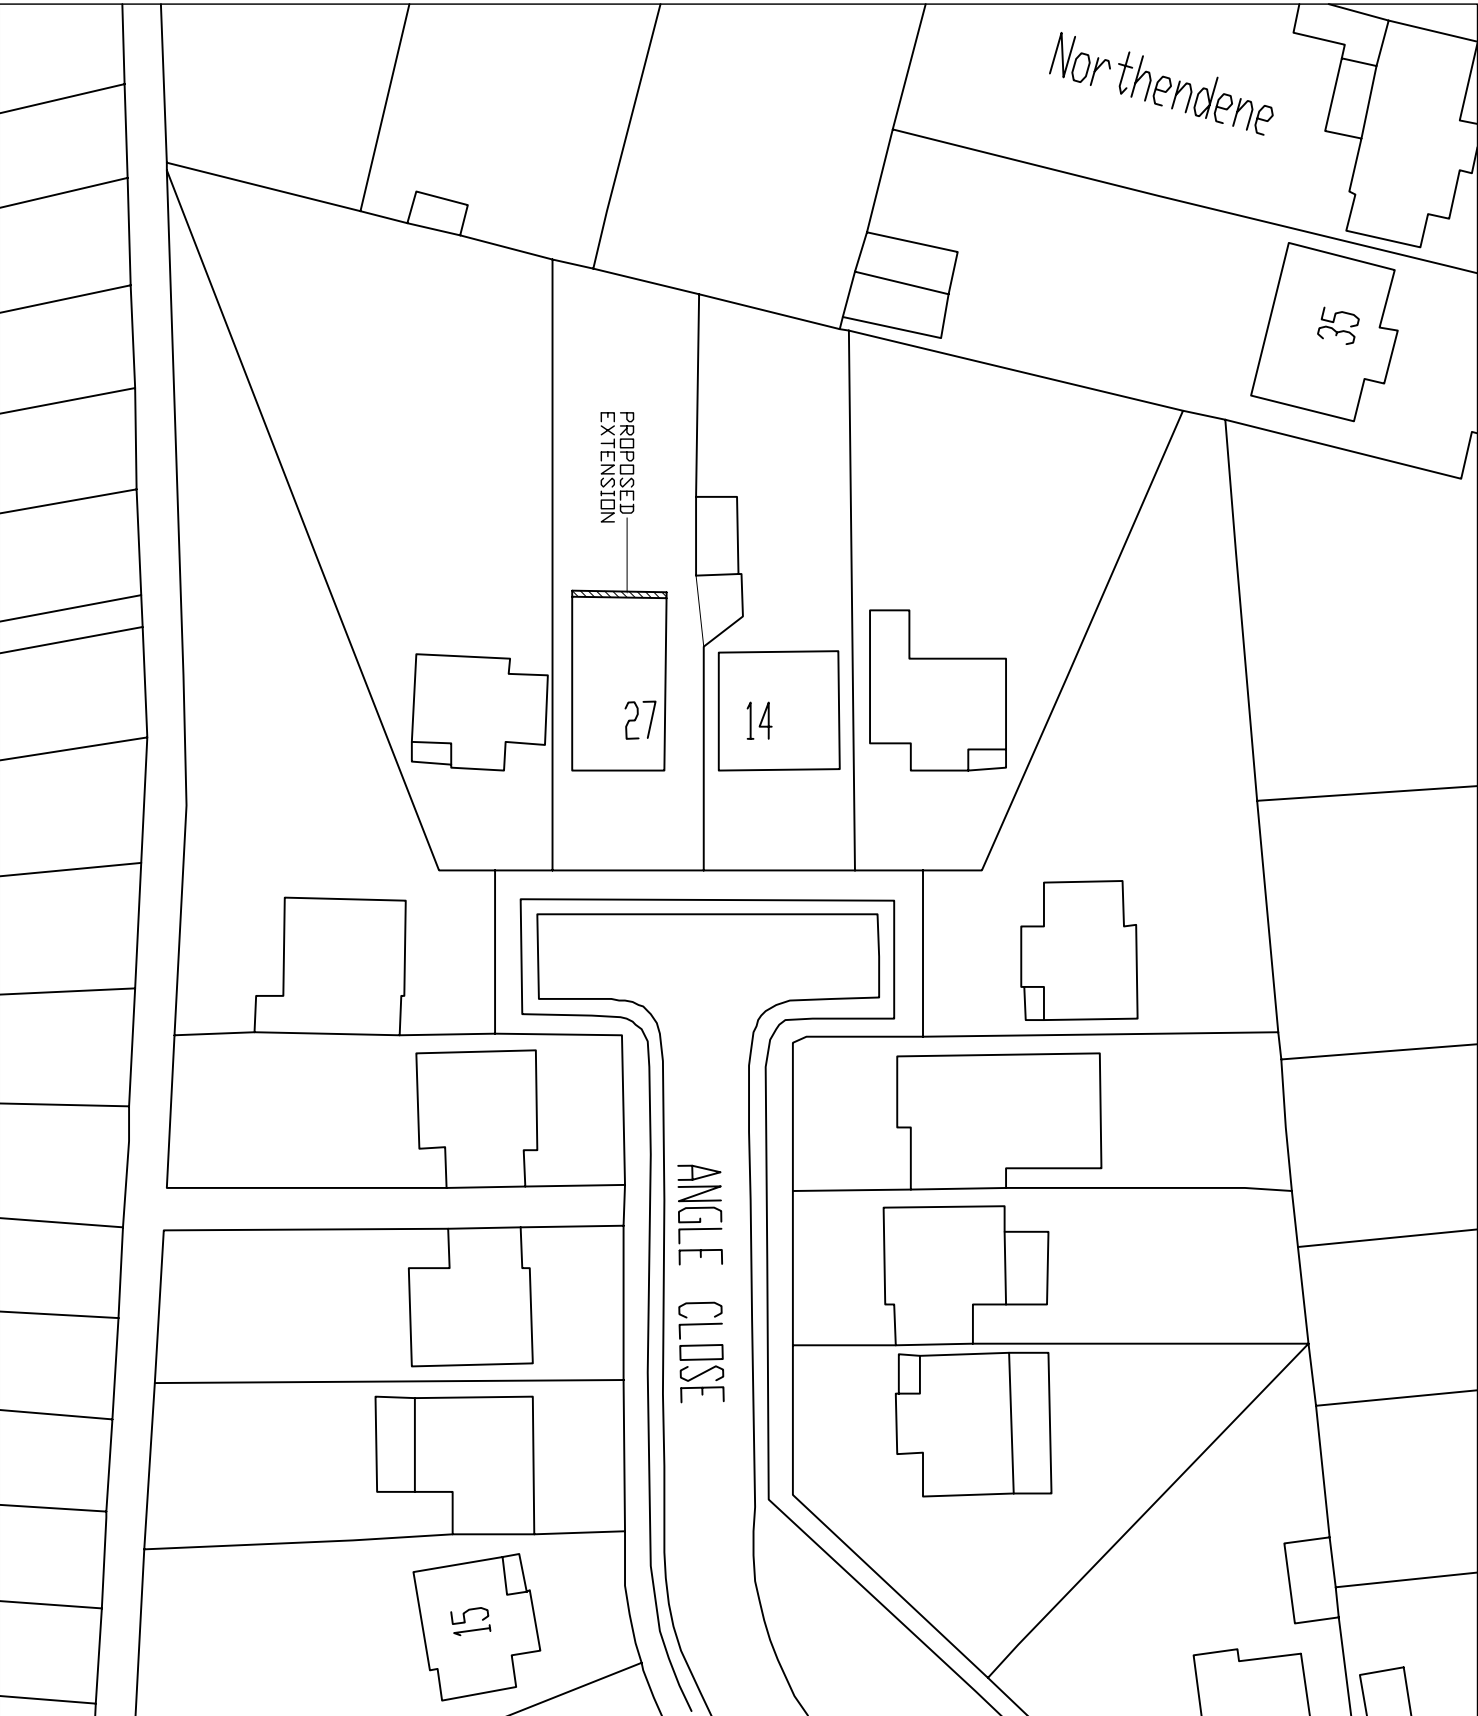


Scale bar 1:500

BLOCK PLAN
27 ANGLE CLOSE
UXBRIDGE
UB10 OBS
DRAWING Nr 27/AC/03
SCALE 1:500@A4