


LOCATION PLAN  
27 ANGLE CLOSE  
UXBRIDGE  
UB10 DBS

DRAWING No 27/AC/04  
SCALE 1:1250@A4

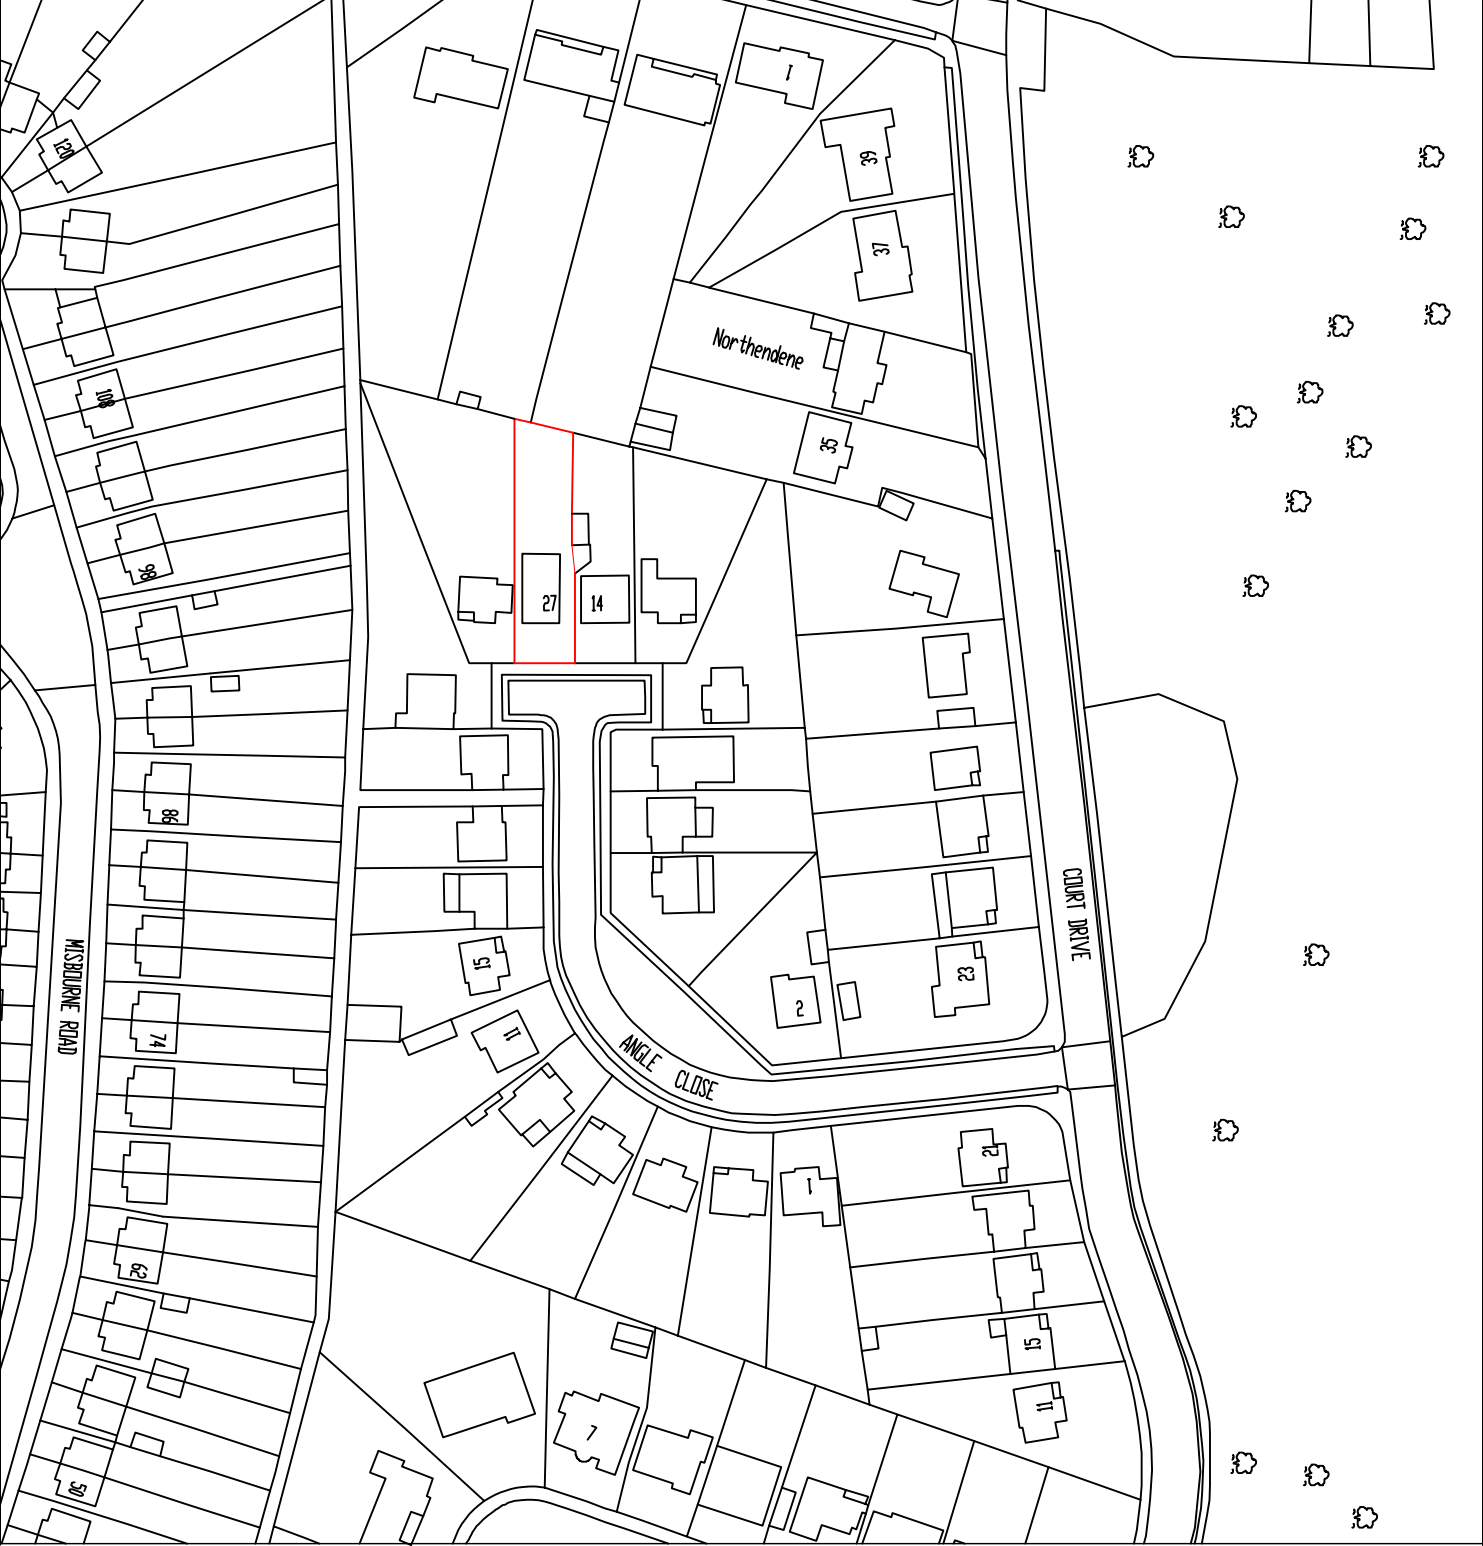