

Contact:
Email: rabinkhadka@hotmail.co.uk,
Cell: 044 + 078 3293 8374
Web site: www.bluearchdesign.co.uk

Notes:
© 2022 Blue Architecture Limited.
All rights reserved.
All drawings are for the purpose of gaining
Planning Permission approval only.
All written dimensions to be taken in
preferences to scaled dimensions.
Side / Rear Extension:-
Carpet Area:- 47.52 Sq.M

Rev.	Description	By	Ckd	Date

Client:
Mr/s. Bhim Bashyal.




Project:
Demolish existing Garage and Rear extension.
Proposed Single Storey side & Rear Extension.

Location:
11 Hammondworth, Lane,
West Drayton, Middlesex, UB7 0JQ.

Status:
PLANNING


Title:
Section and Block plan.

Drawn by:	Str. Etr.	Checked by:
L.p	---	R.k
Project no:	Sheet Size	Sheet no.
BAL-11H	A3	
Date:	Scale:	
10/09/2022	1:100,500	

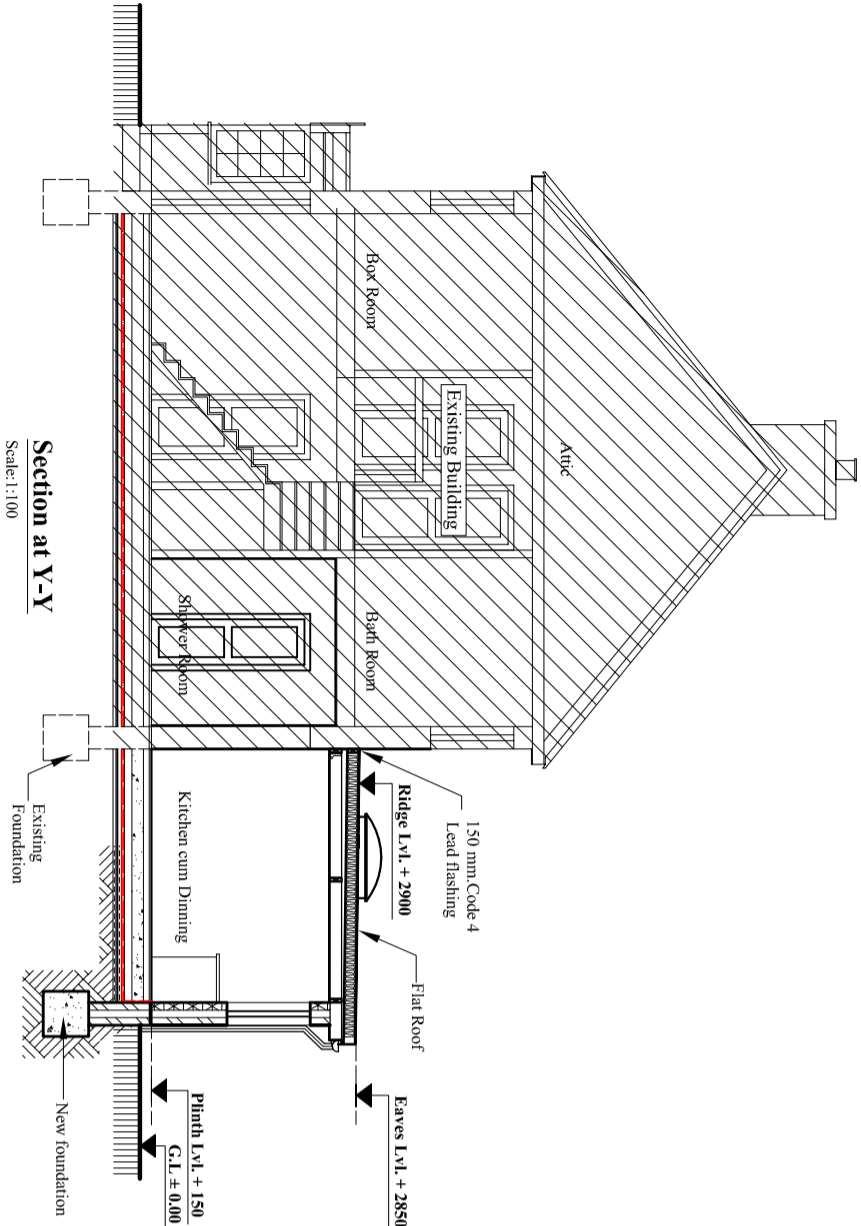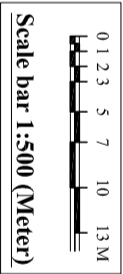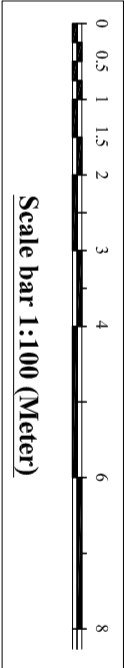

Section at Y-Y
Scale:1:100

Site Area Calculation
Total garden Area around building: 292.98 Sq.M
Shed : 5.00 Sq.M
Side and Rear Extension : 50.80 Sq.M
Total build up : 55.80 Sq.M
So. Total area covered by new build is less than 50 % of total rear garden.

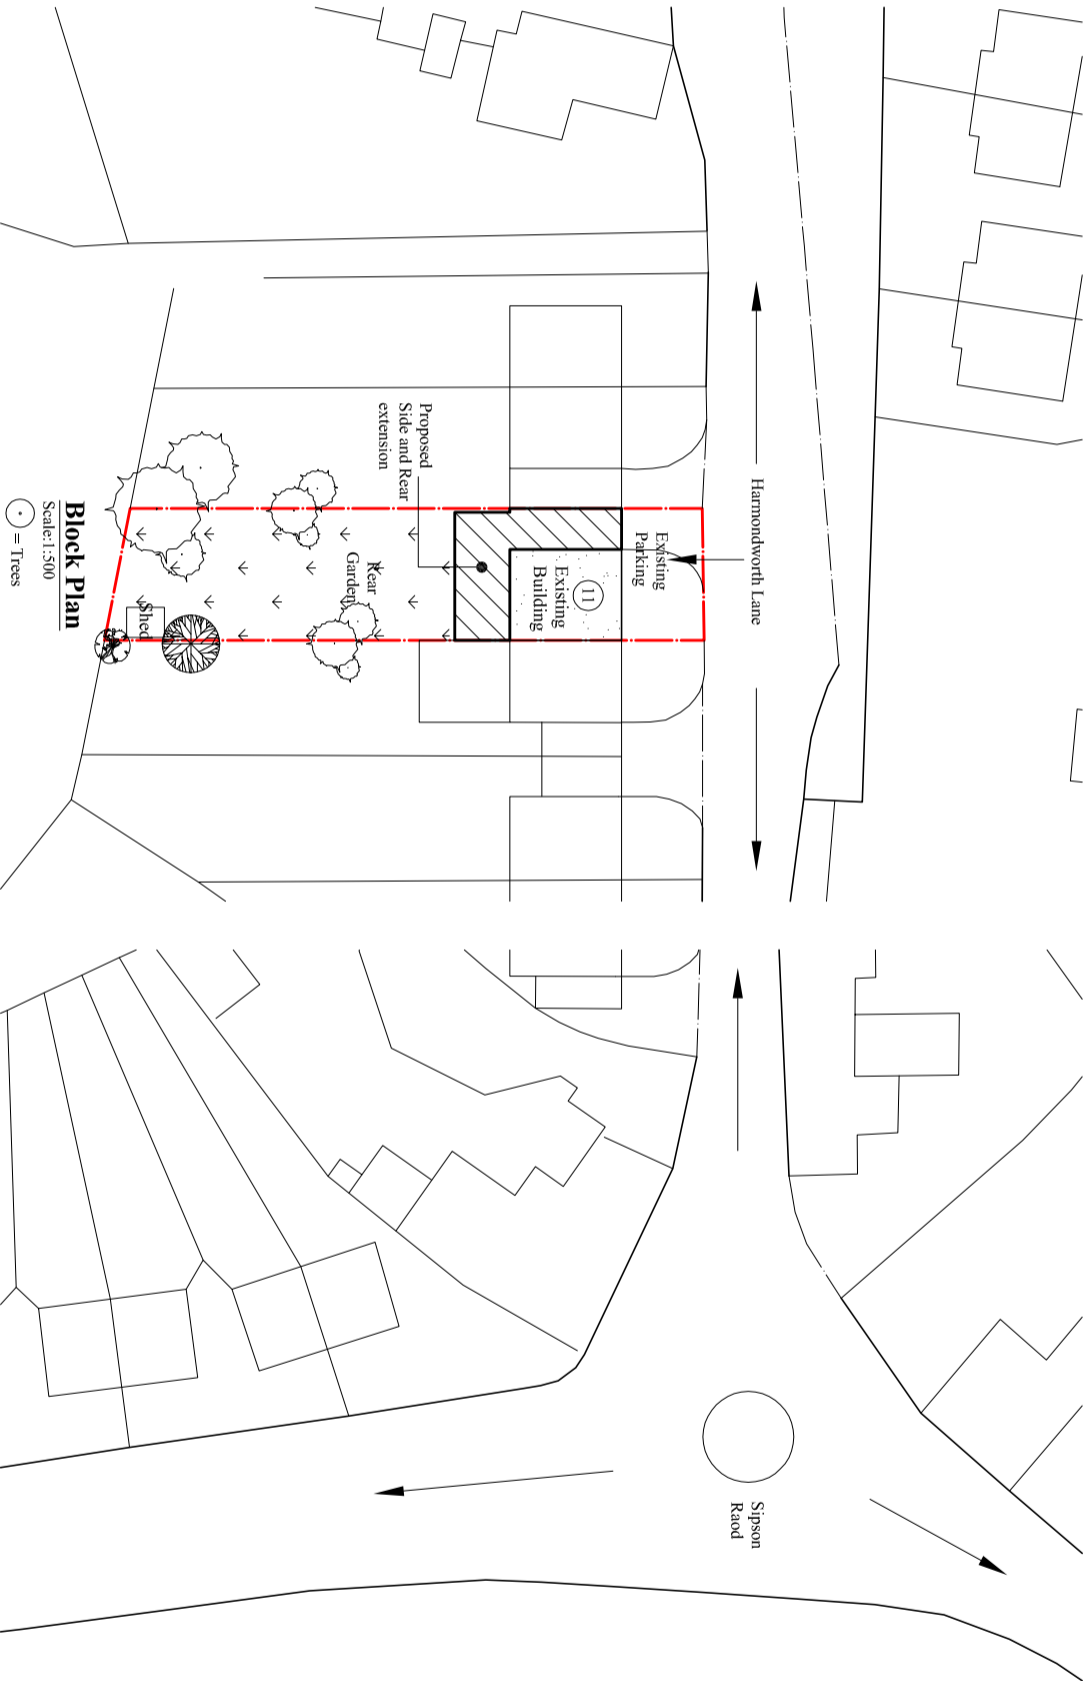

Block Plan
Scale:1:500
● = Trees