

Planning Permission Consultants
London & South East, UK

T: 020 3442 2591
Email: info@planningpros.co.uk
W: planningpros.co.uk

Sheet No.
00-EX-PR-EL-00

Location Plan

Date 10.07.2026
Current Revision

Project Name
Roller Shutter 25-39 Clayton Road Hayes,
UB3 1AN

Project Number 0293
Project Status Preliminary
Project Address 25-39 Clayton Road Hayes,
UB3 1AN

Notes

This drawing is copyright (C). The reproduction of this drawing is expressly prohibited.

Dimensions and conditions shall be verified on site. Any discrepancies between this drawing and the site conditions shall be raised prior to placing orders or construction. Contractor to check and verify all dimensions before commencing any work.

All work to comply with building regulations and all statutory authorities requirements.

It is the contractors responsibility to ascertain the location of all services prior to the commencement of works.

All structural works to be confirmed by a structural engineer.

Scale
1:1250 @ A1



1 Location Plan
1 : 1250



Planning Permission Consultants
London & South East, UK

T: 020 3442 2591
Email: info@planningpros.co.uk
W: planningpros.co.uk

Sheet No.
00-EX-PR-EL-00

Block Plan

Date 10.07.2026
Current Revision

Project Name
Roller Shutter 25-39 Clayton Road Hayes,
UB3 1AN

Project Number 0293
Project Status Preliminary
Project Address 25-39 Clayton Road Hayes,
UB3 1AN

Notes

This drawing is copyright (C). The reproduction of this drawing is expressly prohibited.

Dimensions and conditions shall be verified on site. Any discrepancies between this drawing and the site conditions shall be raised prior to placing orders or construction. Contractor to check and verify all dimensions before commencing any work.

All work to comply with building regulations and all statutory authorities requirements.


It is the contractors responsibility to ascertain the location of all services prior to the commencement of works.

All structural works to be confirmed by a structural engineer.

Scale
1:500 @ A1



1 Block Plan
1 : 500

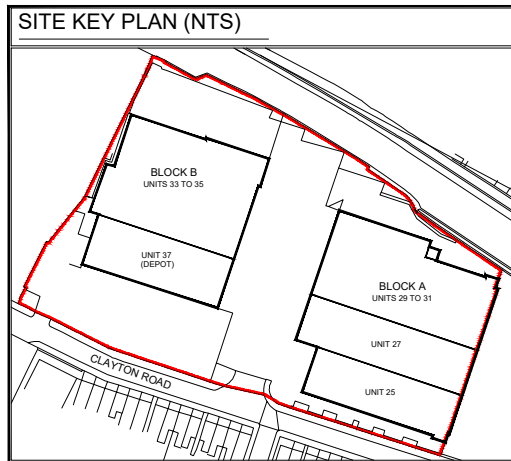

Planning Permission Consultants
London & South East, UK

T: 020 3442 2591
Email: info@planningpros.co.uk
W: planningpros.co.uk

Sheet No.
00-EX-PR-EL-03

External Works Plan Unit 29 - 31

Date 10.07.2026
Current Revision

Project Name
Roller Shutter 25-39 Clayton Road Hayes,
UB3 1AN

Project Number 0293
Project Status Preliminary
Project Address 25-39 Clayton Road Hayes,
UB3 1AN

Notes
This drawing is copyright (C). The reproduction of this drawing is expressly prohibited.


Dimensions and conditions shall be verified on site. Any discrepancies between this drawing and the site conditions shall be raised prior to placing orders or construction. Contractor to check and verify all dimensions before commencing any work.

All work to comply with building regulations and all statutory authorities requirements.

It is the contractors responsibility to ascertain the location of all services prior to the commencement of works.

All structural works to be confirmed by a structural engineer.

Scale
1:100 @ A1

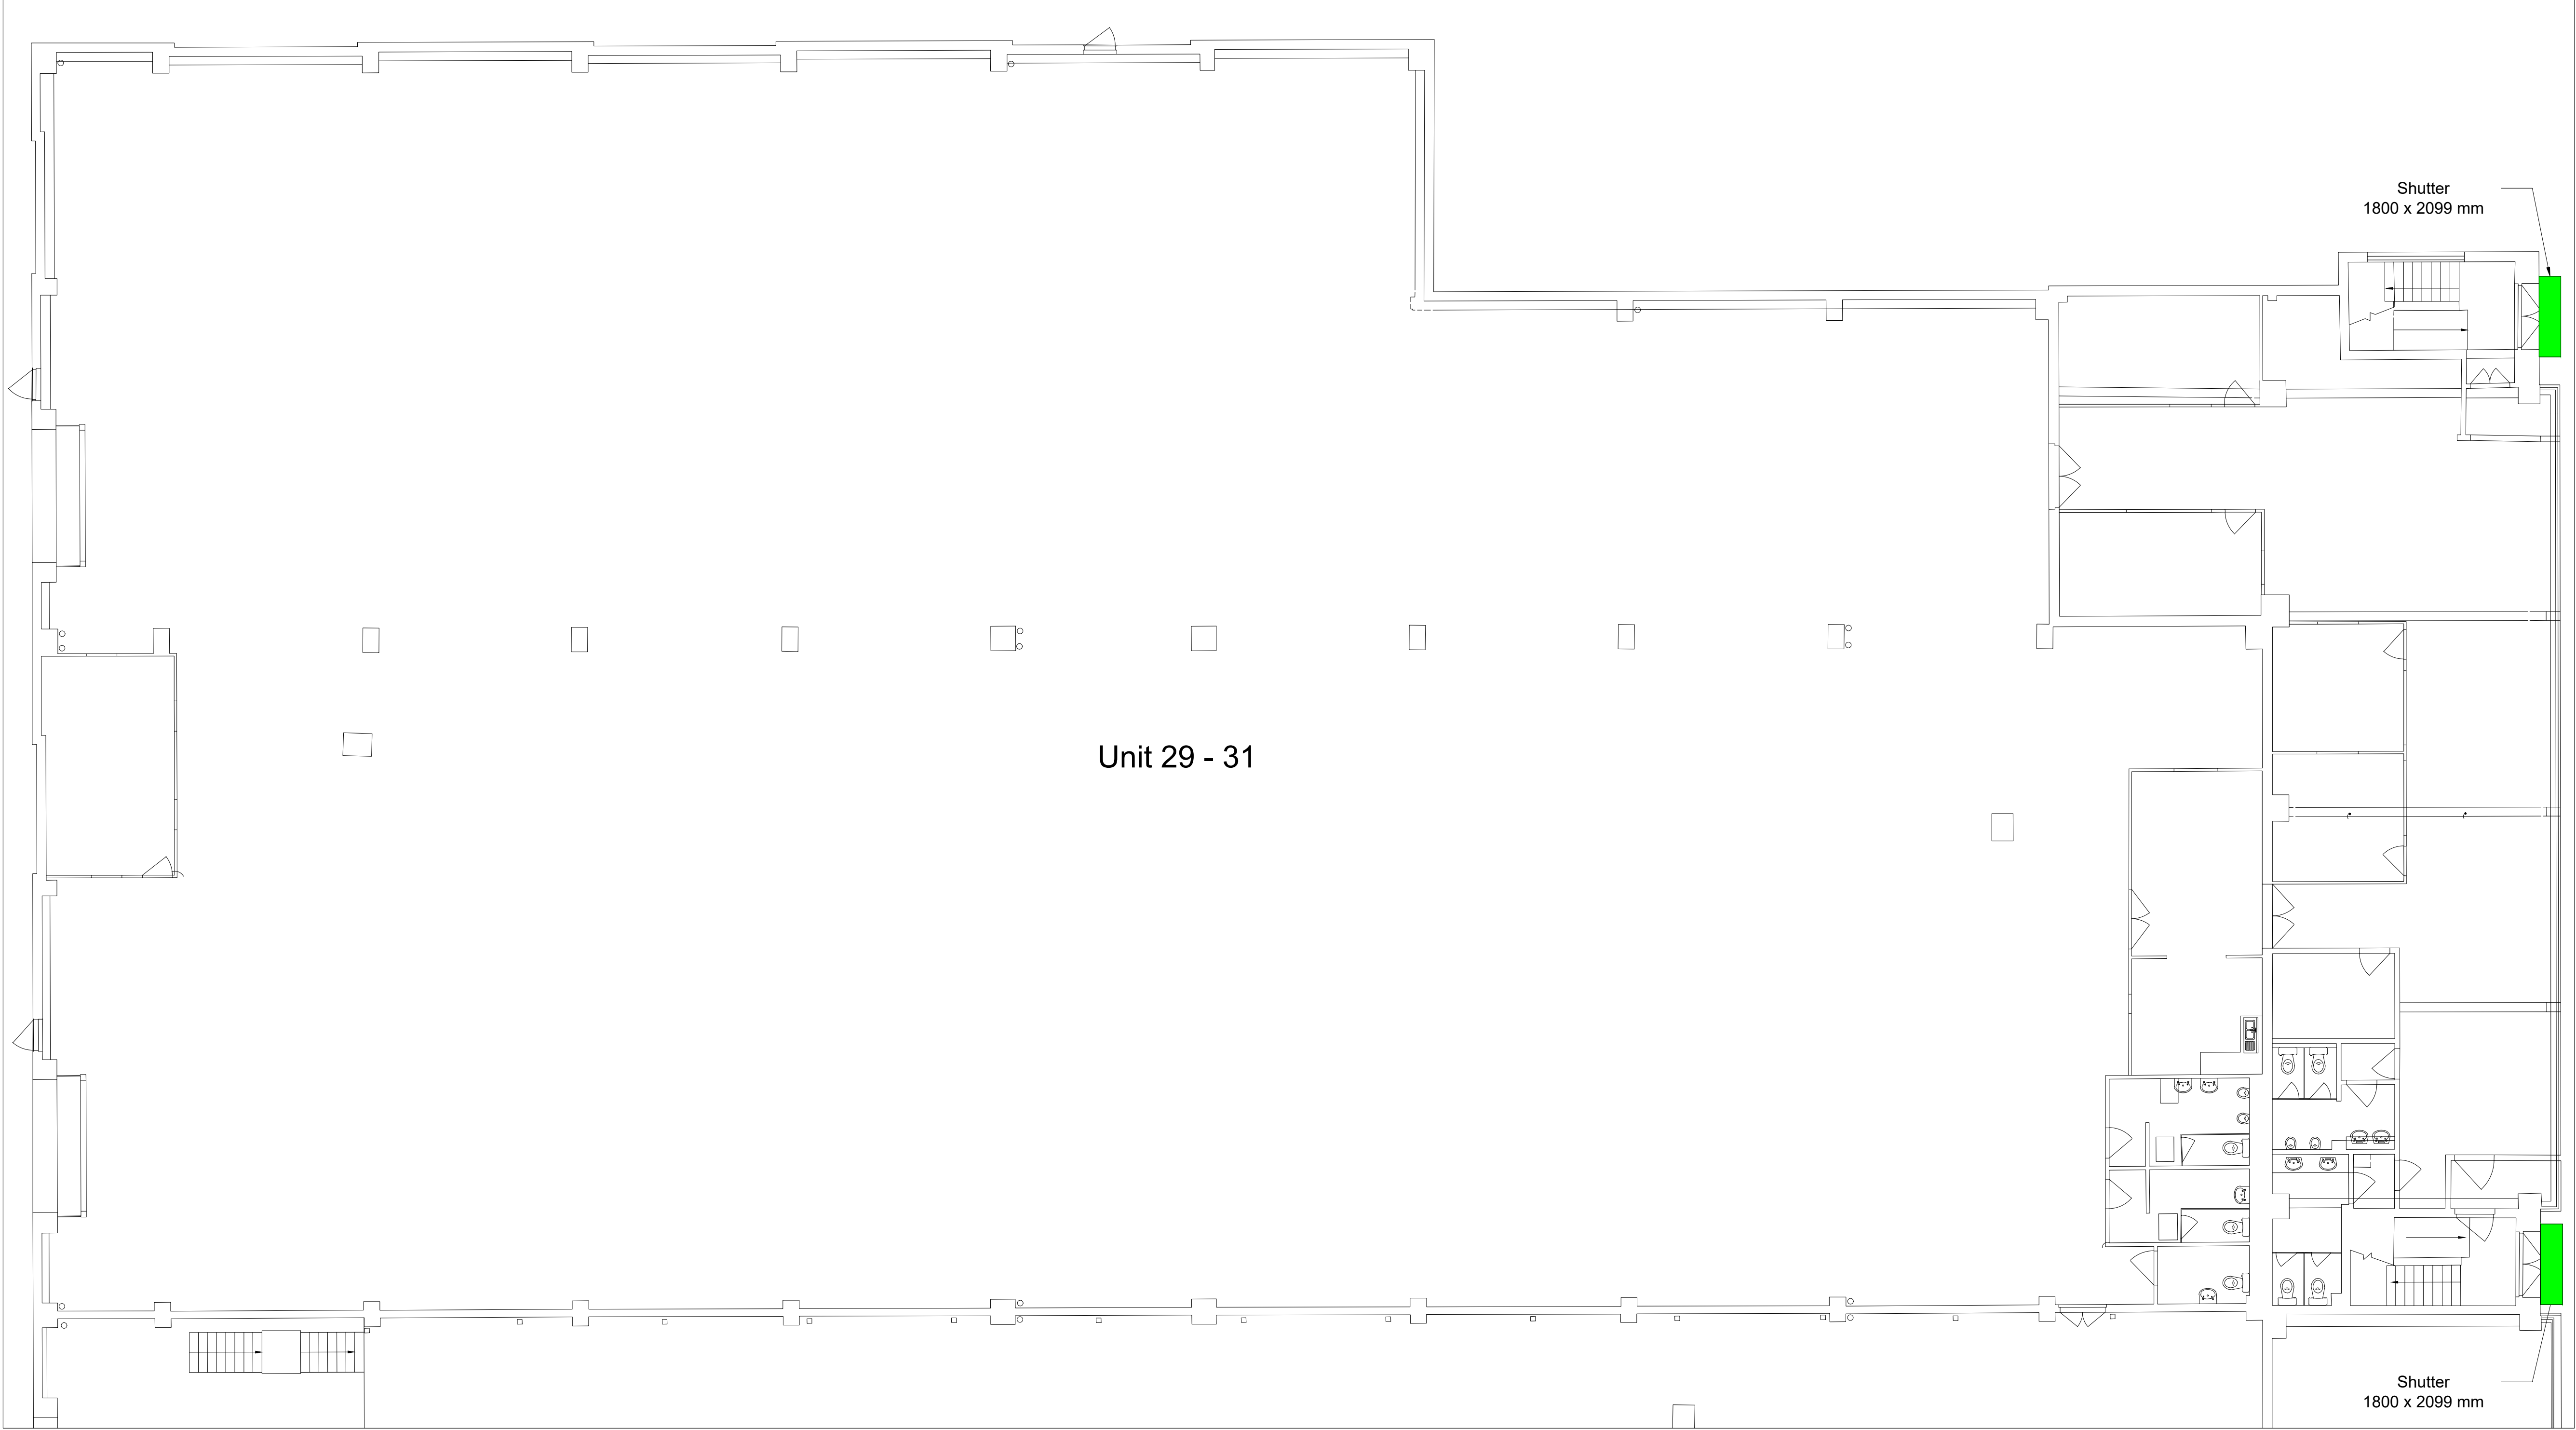

1 External Works Plan
1 : 100

Planning Permission Consultants
London & South East, UK

T: 020 3442 2591
Email: info@planningpros.co.uk
W: planningpros.co.uk

Sheet No.
00-EX-PR-EL-04

Elevation, Detail & Section

Date 10.07.2026
Current Revision

Project Name
Roller Shutter 25-39 Clayton Road Hayes,
UB3 1AN

Project Number 0293
Project Status Preliminary
Project Address 25-39 Clayton Road Hayes,
UB3 1AN

Notes

This drawing is copyright (C). The reproduction of this drawing is expressly prohibited.


Dimensions and conditions shall be verified on site. Any discrepancies between this drawing and the site conditions shall be raised prior to placing orders or construction. Contractor to check and verify all dimensions before commencing any work.

All work to comply with building regulations and all statutory authorities requirements.


It is the contractors responsibility to ascertain the location of all services prior to the commencement of works.

All structural works to be confirmed by a structural engineer.


Scale
1:100 @ A1

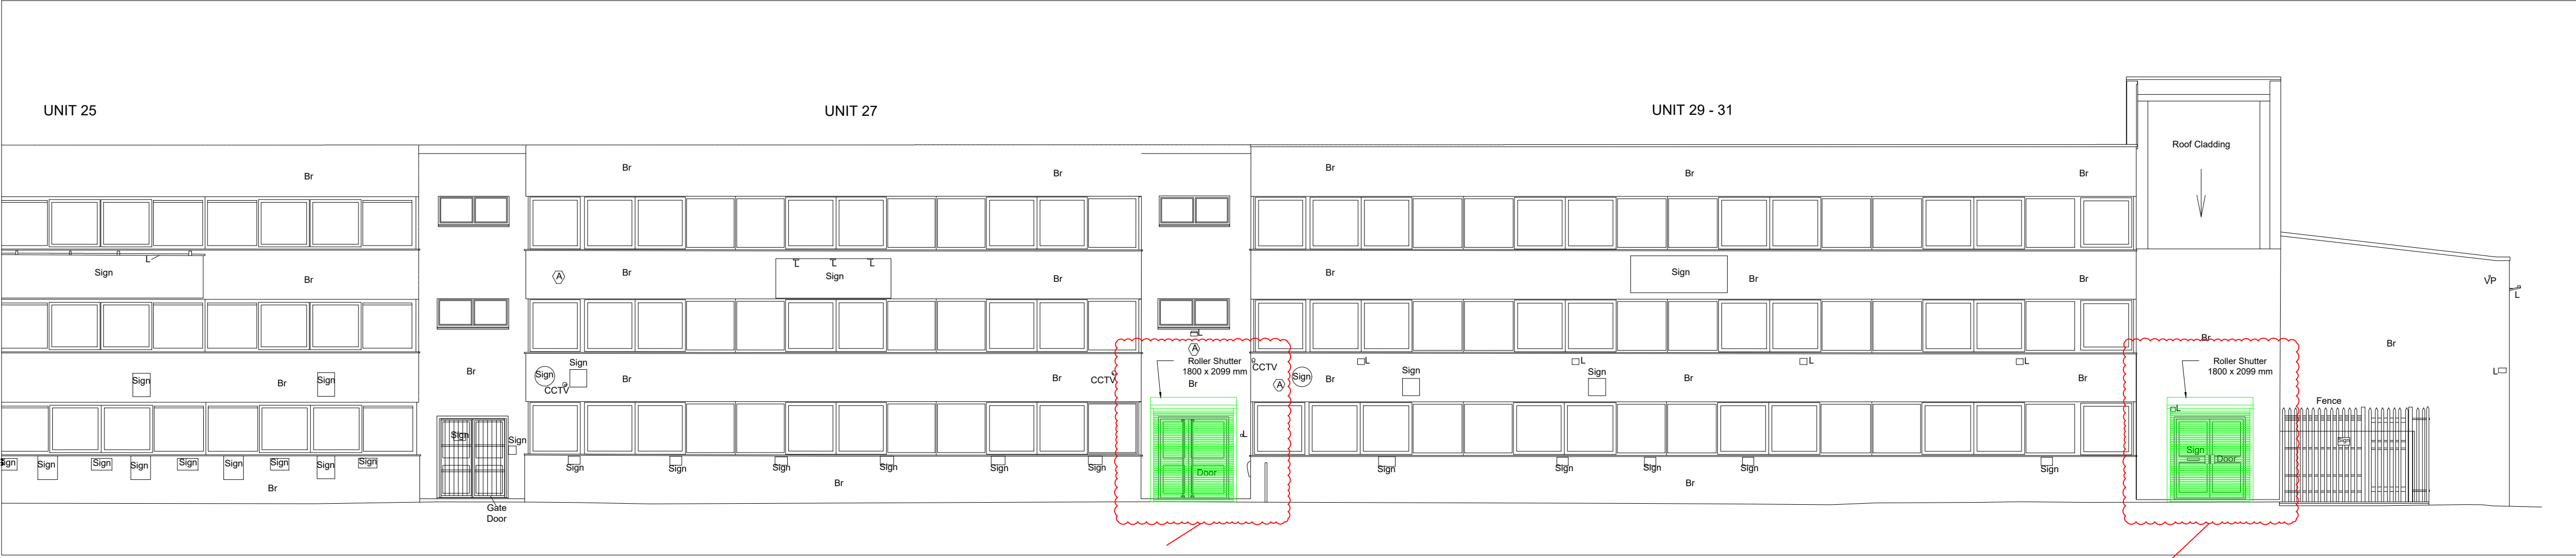


1 Elevation
1 : 100

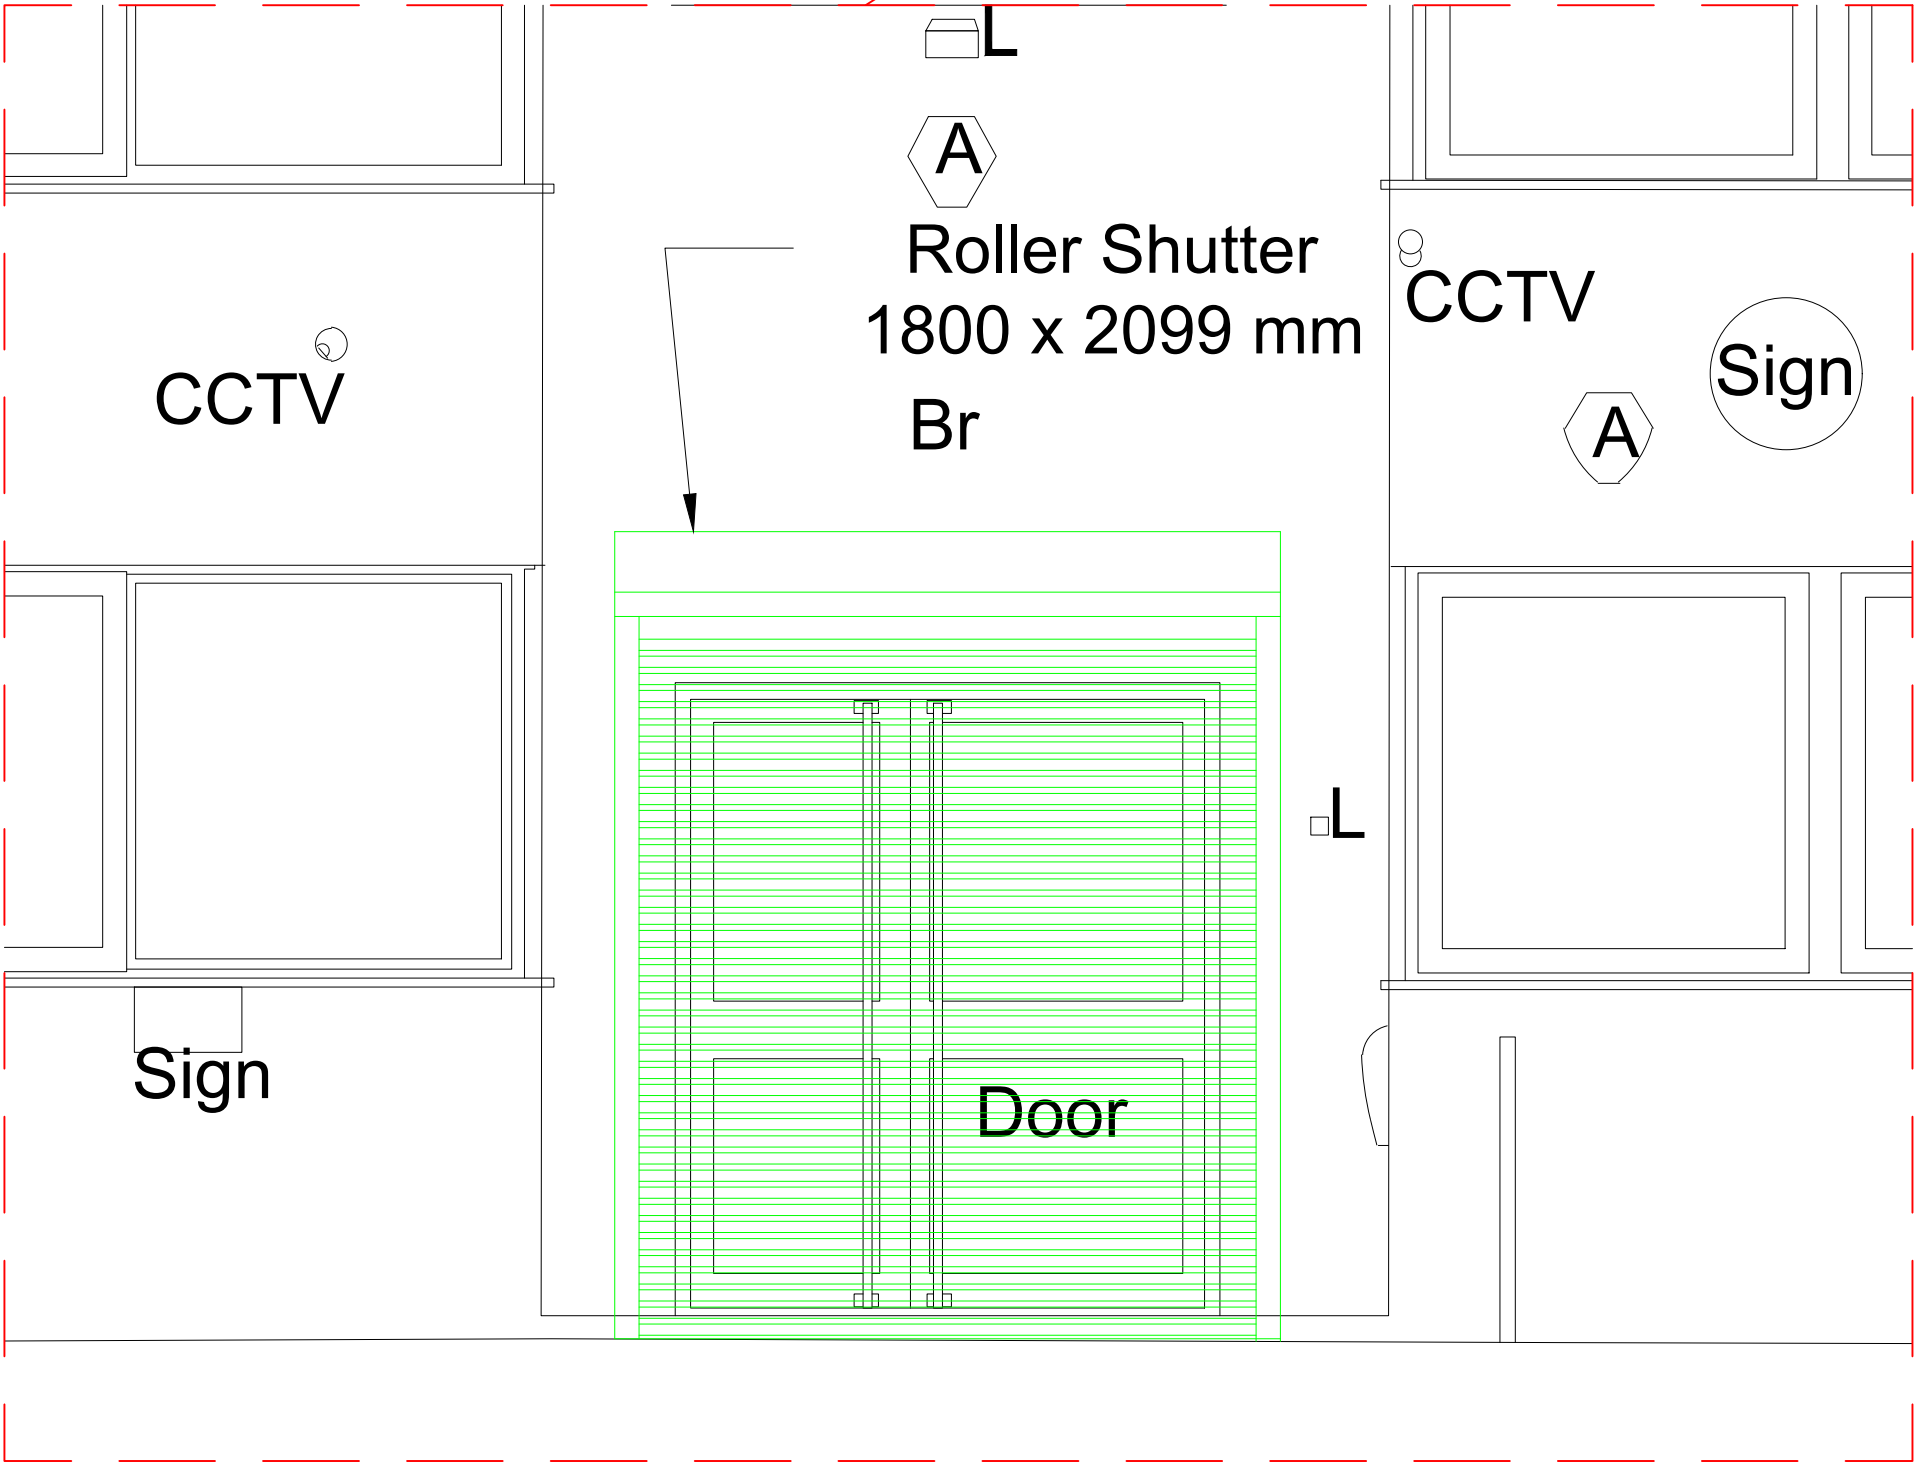

2 Elevation (Detail 1)
1 : 25

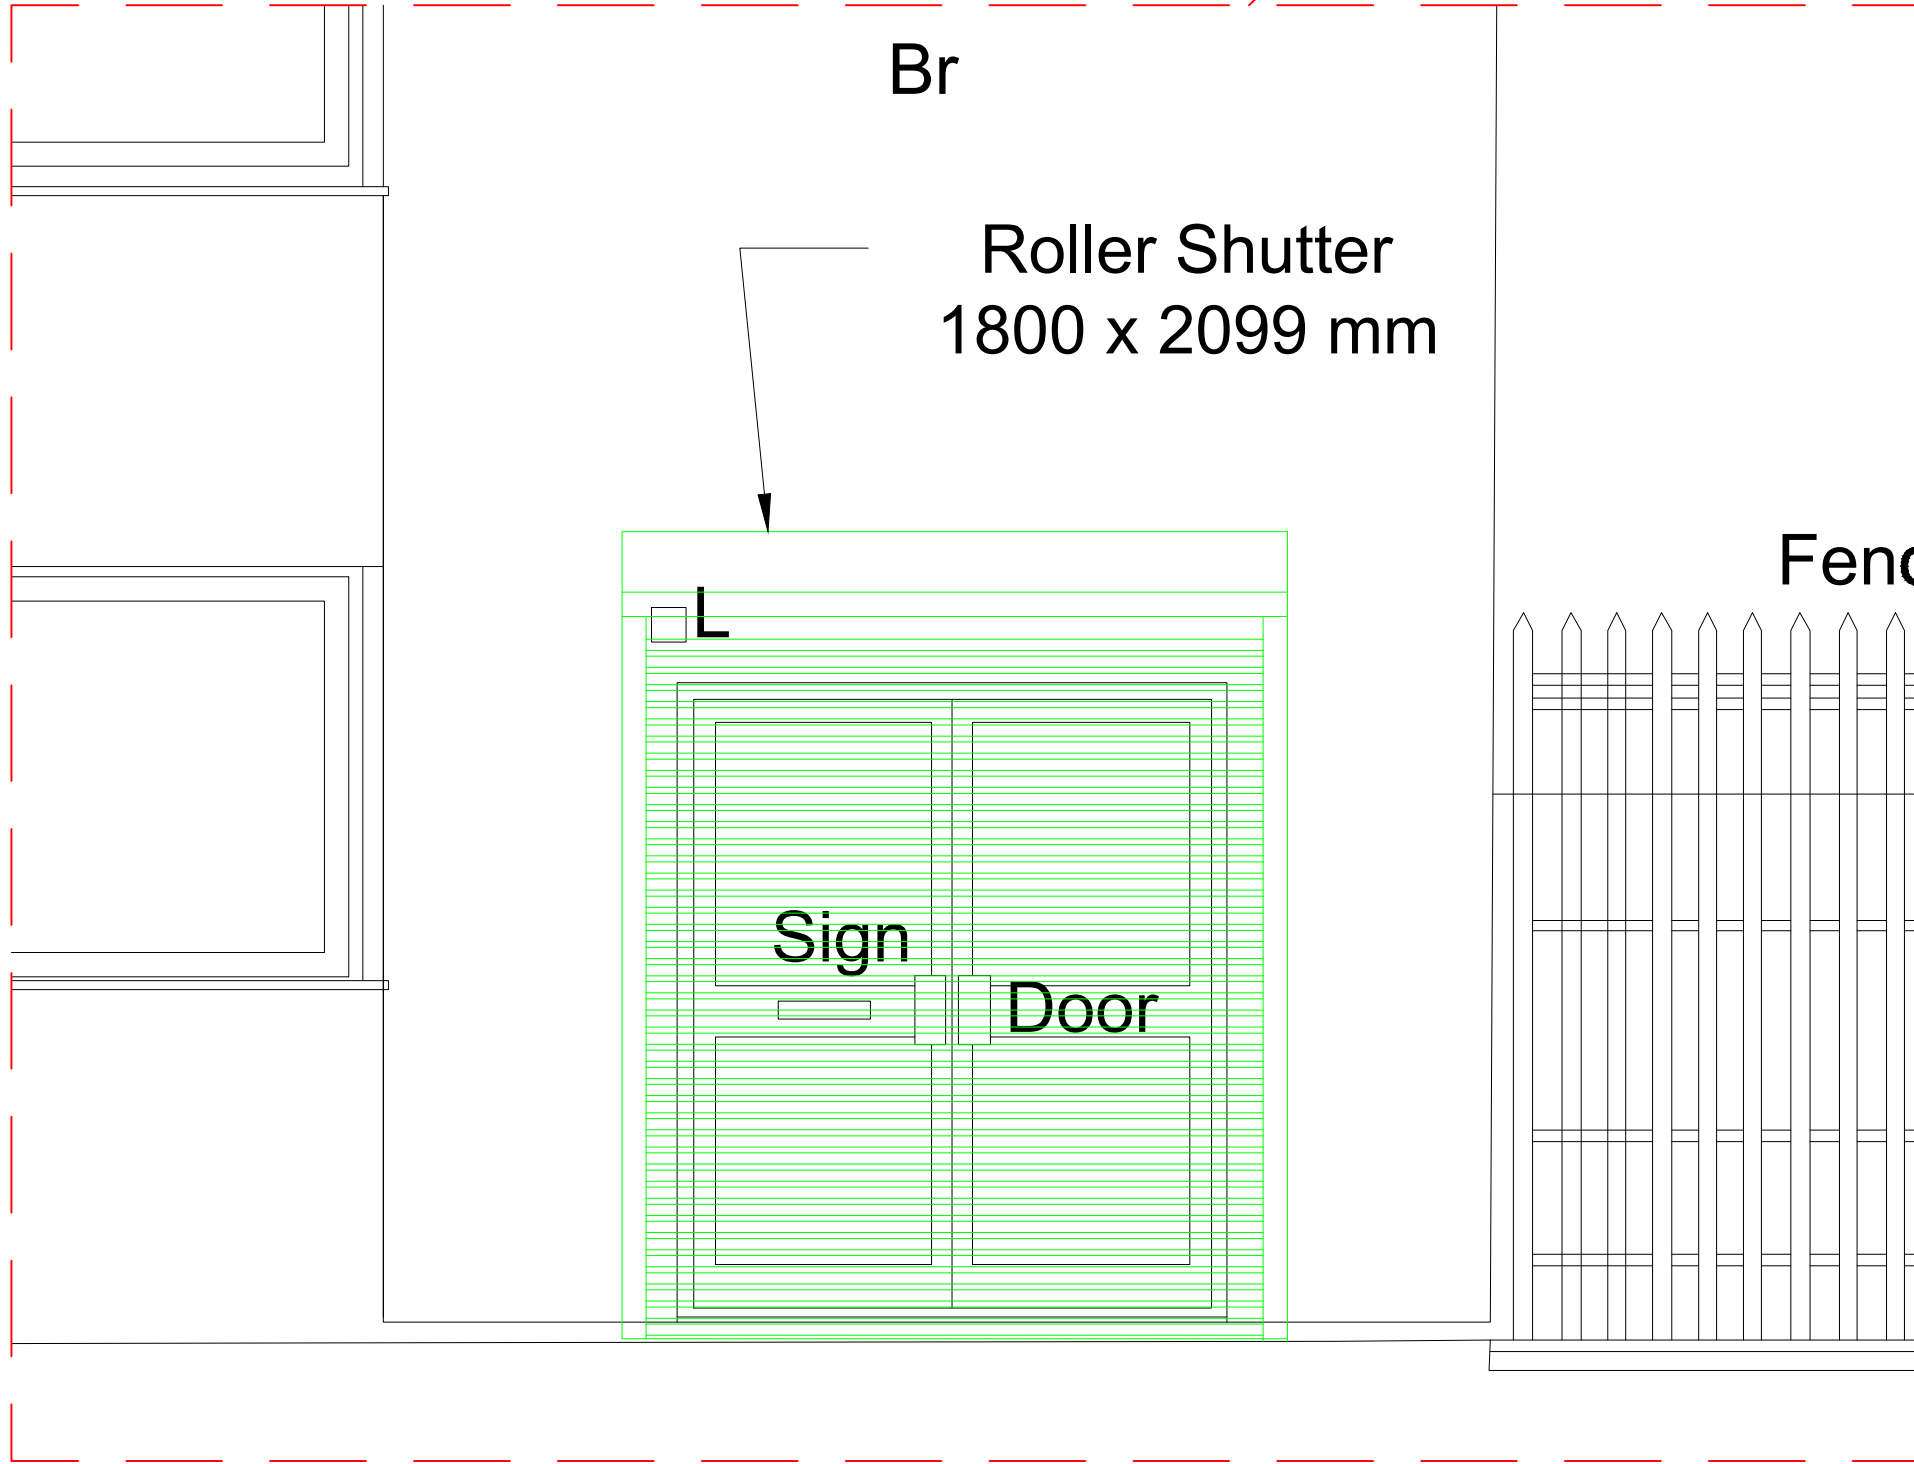

3 Elevation (Detail 2)
1 : 25

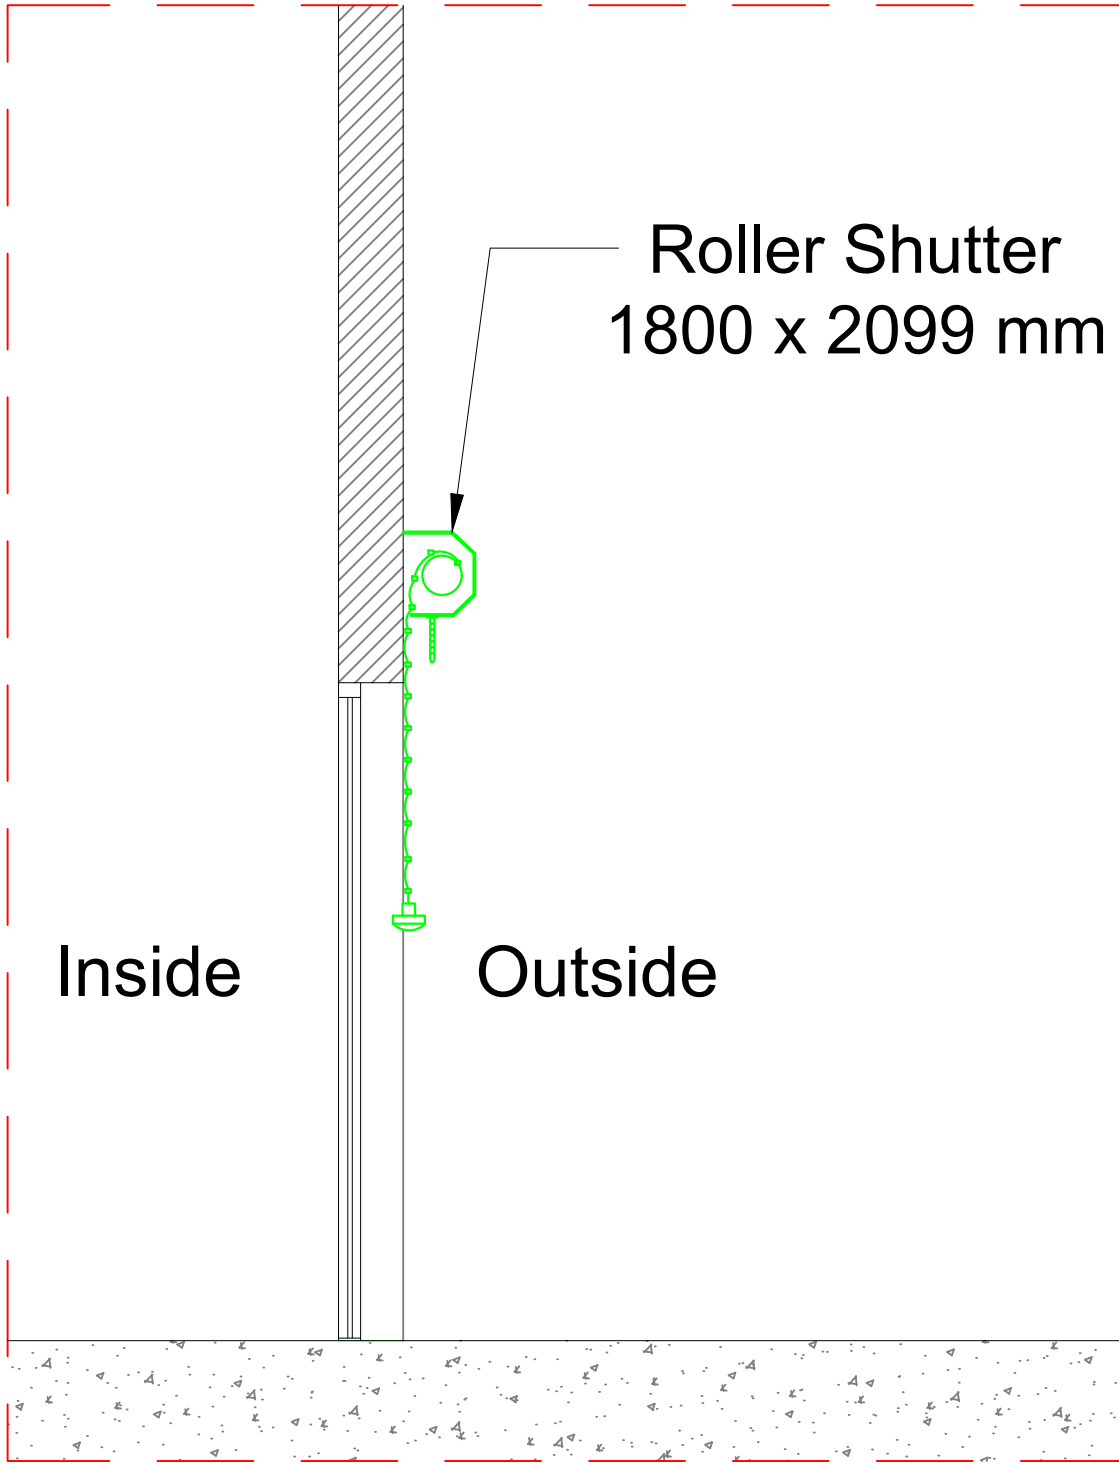

4 Section (Detail)
1 : 25

