



04/852

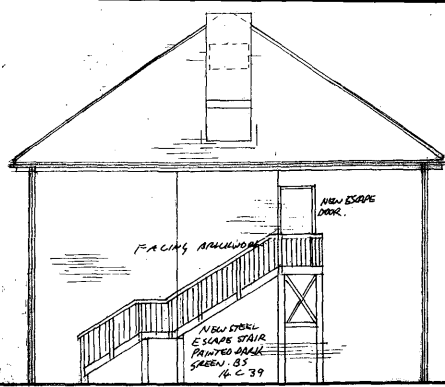


PROPOSED SIDE ELEVATION (FACING SOUTH)
(MAIN EXISTING BUILDING)

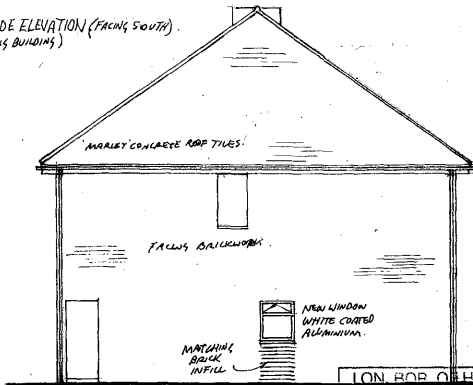

PROPOSED SIDE ELEVATION (FACING NORTH)
(MAIN EXISTING BUILDING)

LEWIS DESIGNS 2 Tide Lane, Off Station Road Wraybury, Epsom TW19 5NR Principal Consultant Architect B M Lewis Dip Arch (Kington) RIBA Drawing Office 020 8818 0111 or 01784 483167 Mobile 07767 453844 VAT Reg No 700 6579 49		
TITLE COLNE LODGE, LONGBRIDGE WAY, UXBRIDGE, MIDOX. UB 8 2Ys. COLLEGE FOR AUTISTIC ADULTS.	SCALE 1:100 1:1250	DATE 11/04/07
DESCRIPTION OF WORKS CHANGE OF USE TO COLLEGE AND CRAFT WORKSHOP.	DRAWING TITLE AS PROPOSED END ELEVATIONS. SITE LOCATION PLAN.	DRAWING NO. CLC/07.

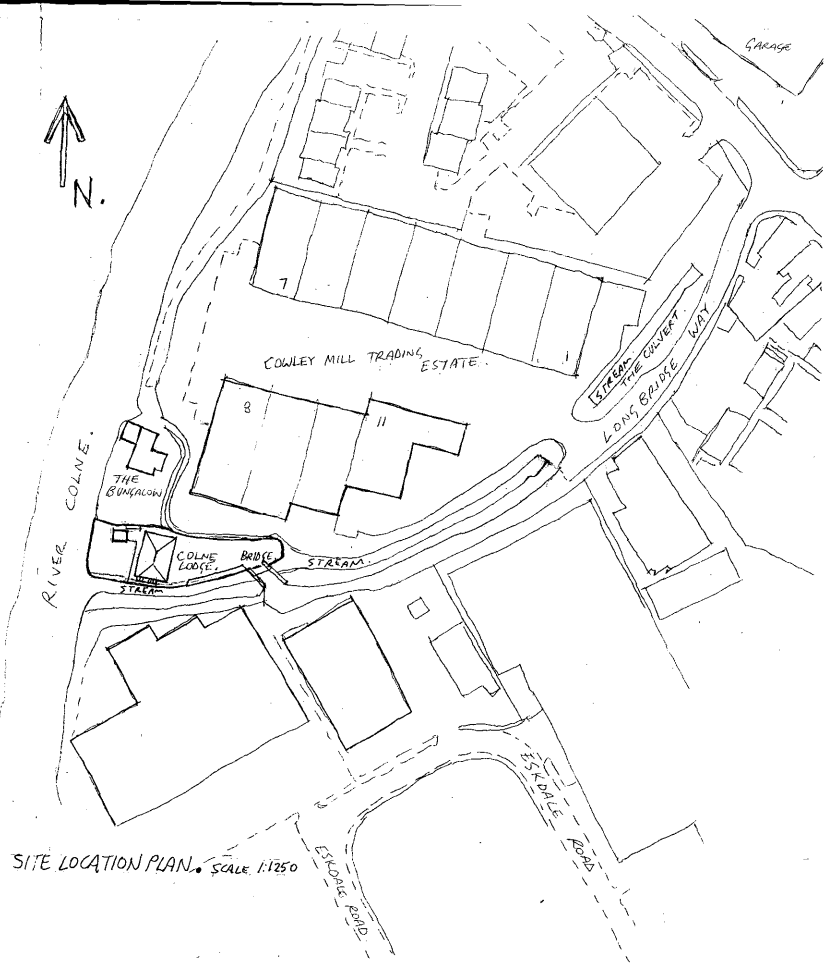

SITE LOCATION PLAN. SCALE 1:1250