



PLAN OF PROPOSED DEMOUNTABLE CRAFT WORKSHOP.

EXTERNAL MATERIALS.

ALUMINIUM FRAMED COVERED WITH EXTERNAL WALL TRIM.
INFILL WALLS GALV. STEEL, PVC FACED.
WINDOWS ALUMINIUM COLOUR COATED BLUE GREY BS 18 B 29.
EXTERNAL DOOR PVC FACED GALV. STEEL.
GUTTER & RAINWATER PIPE GREY UPVC
ROOF FINISH - WHITE POLYMER SHEET.

EXTERNAL COLOUR SCHEME

Walls	- Silk Grey	nearest BS ref 10 A 05
Vertical wall trim	- Silk Grey	nearest BS ref 10 A 05
Bottom wall trims	- White	nearest BS ref 00 E 55
Long wall fascias (covering wall)	- Silk Grey	nearest BS ref 10 A 05
Long wall fascia (covering beam)	- White	nearest BS ref 00 E 55
Short wall composite fascia	- Slate Grey	nearest BS ref 18 B 25
Roof	- White	nearest BS ref 00 E 55
External skirt	- Silk Grey	nearest BS ref 10 A 05
Columns, external corners	- Slate Grey	BS 4800 18 B 25
Columns, intermediate	- Grey	BS 4800 00 A 05
Windows	- Blue Grey	BS 4800 18 B 29
Doors:		
Insulated door	- Slate grey	nearest BS ref 18 B 25

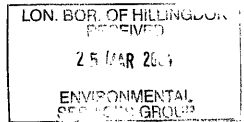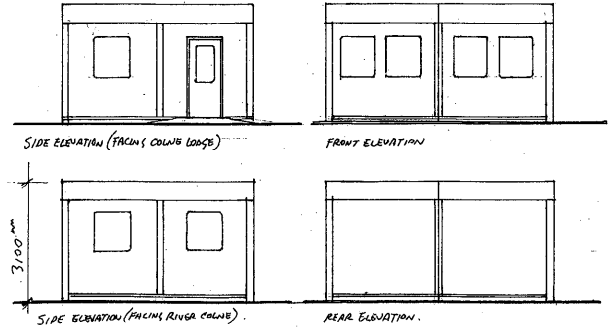

LEWIS DESIGNS 2 Tithe Lane, Off Station Road, Wraysbury, Berks TW19 5NQ Principal Consultant Architect B M Lewis Dip.Arch. (Kingston) RIBA Drawing Office 020 8818 0111 or 01784 483167 Mobile 07767 453844 VAT Reg. No. 700 6579 49		
TITLE COLLEGE LODGE, LONGBRIDGE WAY, UXBROOK URB 216. COLLEGE FOR AUTISTIC ADULTS.	SCALE 1:100	DATE MARCH 04
DESCRIPTION OF WORKS CHANGE OF USE TO COLLEGE AND CRAFT WORKSHOP.	DRAWING TITLE PLANS & ELEVATIONS OF DEMOUNTABLE CRAFT WORKSHOP.	DRAWING NO. C.L.C./08.