




- NOTES
- Dimensions are not to be scaled from this drawing by contractors. The contractor is requested to check all dimensions before the work started.
 - Report any discrepancies to the client or architect before undertaking the work described in the drawings.
 - Dimensions are approximate site dimensions and are to be verified by the contractor on site before any fabrication/site works i.e foundations etc occur
 - Contractor is responsible for all temporary propping to existing structure

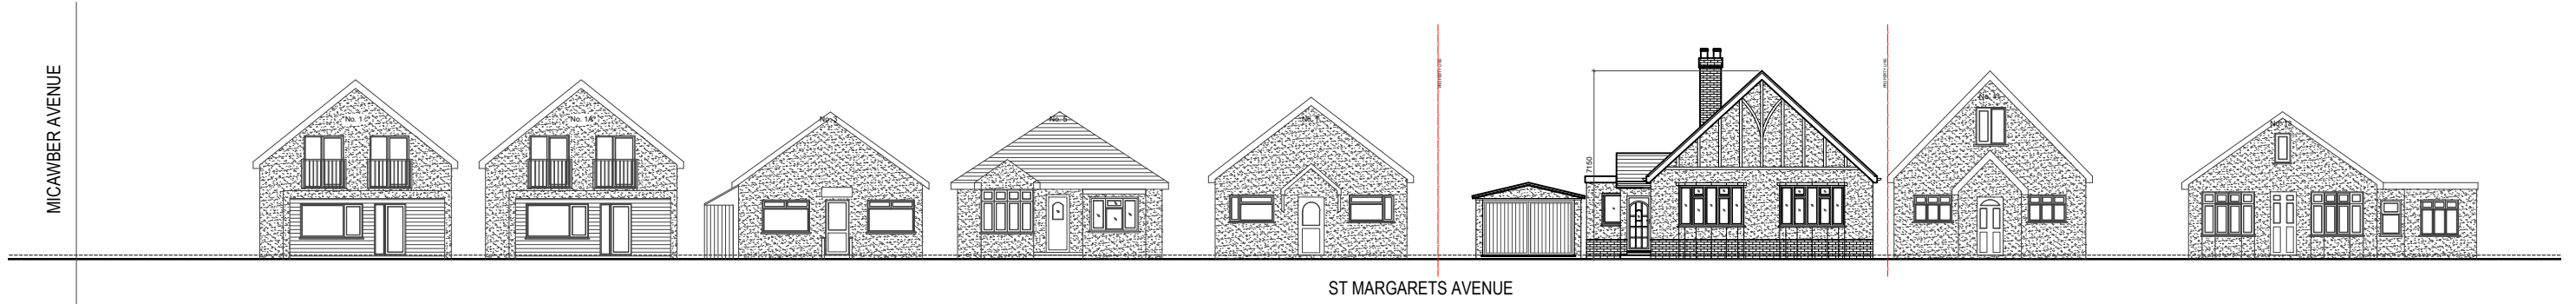

01 -EXISTING STREET ELEVATION SCALE 1:250

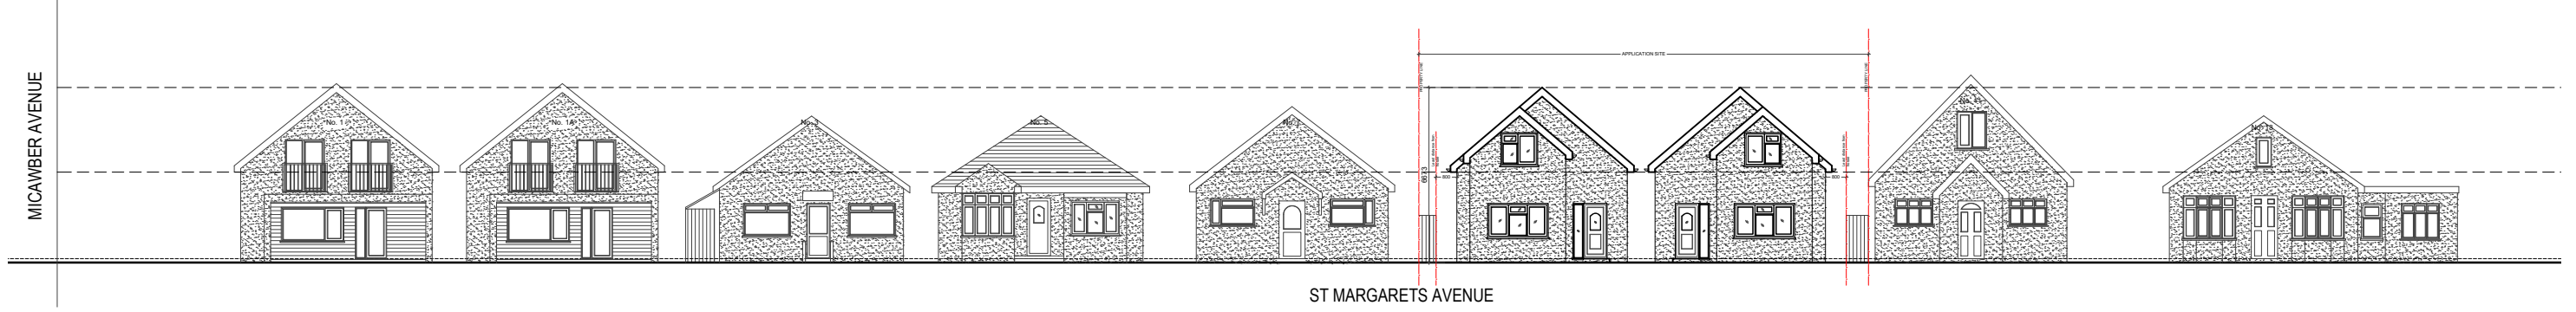

02 -PROPOSED STREET ELEVATION SCALE 1:250

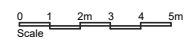

REVISIONS			
NO	DESCRIPTION	DATE	BY

FULL PLANNING APPLICATION

DE ARCHITECTURAL CONSULT.LTD
 M: 07824773079, 07869580774
 E: design.endeavour@gmail.com

Project 9 ST. MARGARETS AVENUE
 UXBRIDGE, UB8 3HH
 Title STREET ELEVATIONS

Scale 1:250@A3	Drawn JTS	Approved	Date JAN-26
Job No. DAC-412/25	Drawing No. PF-9SM-07	Rev.	A