


# MICHAEL OAKES ARCHITECTS LTD.

Michael Oakes (Director) B.A. Hons Arch, Dipl. Arch, Registered Architect

REGISTERED ARCHITECTS, DESIGNERS + ILLUSTRATORS

Telephone: 01895 235089 - E-mail: michaeloakesarchitect@googlemail.com

**Note: all  
measurements taken  
from ground floor  
(finish floor level)**

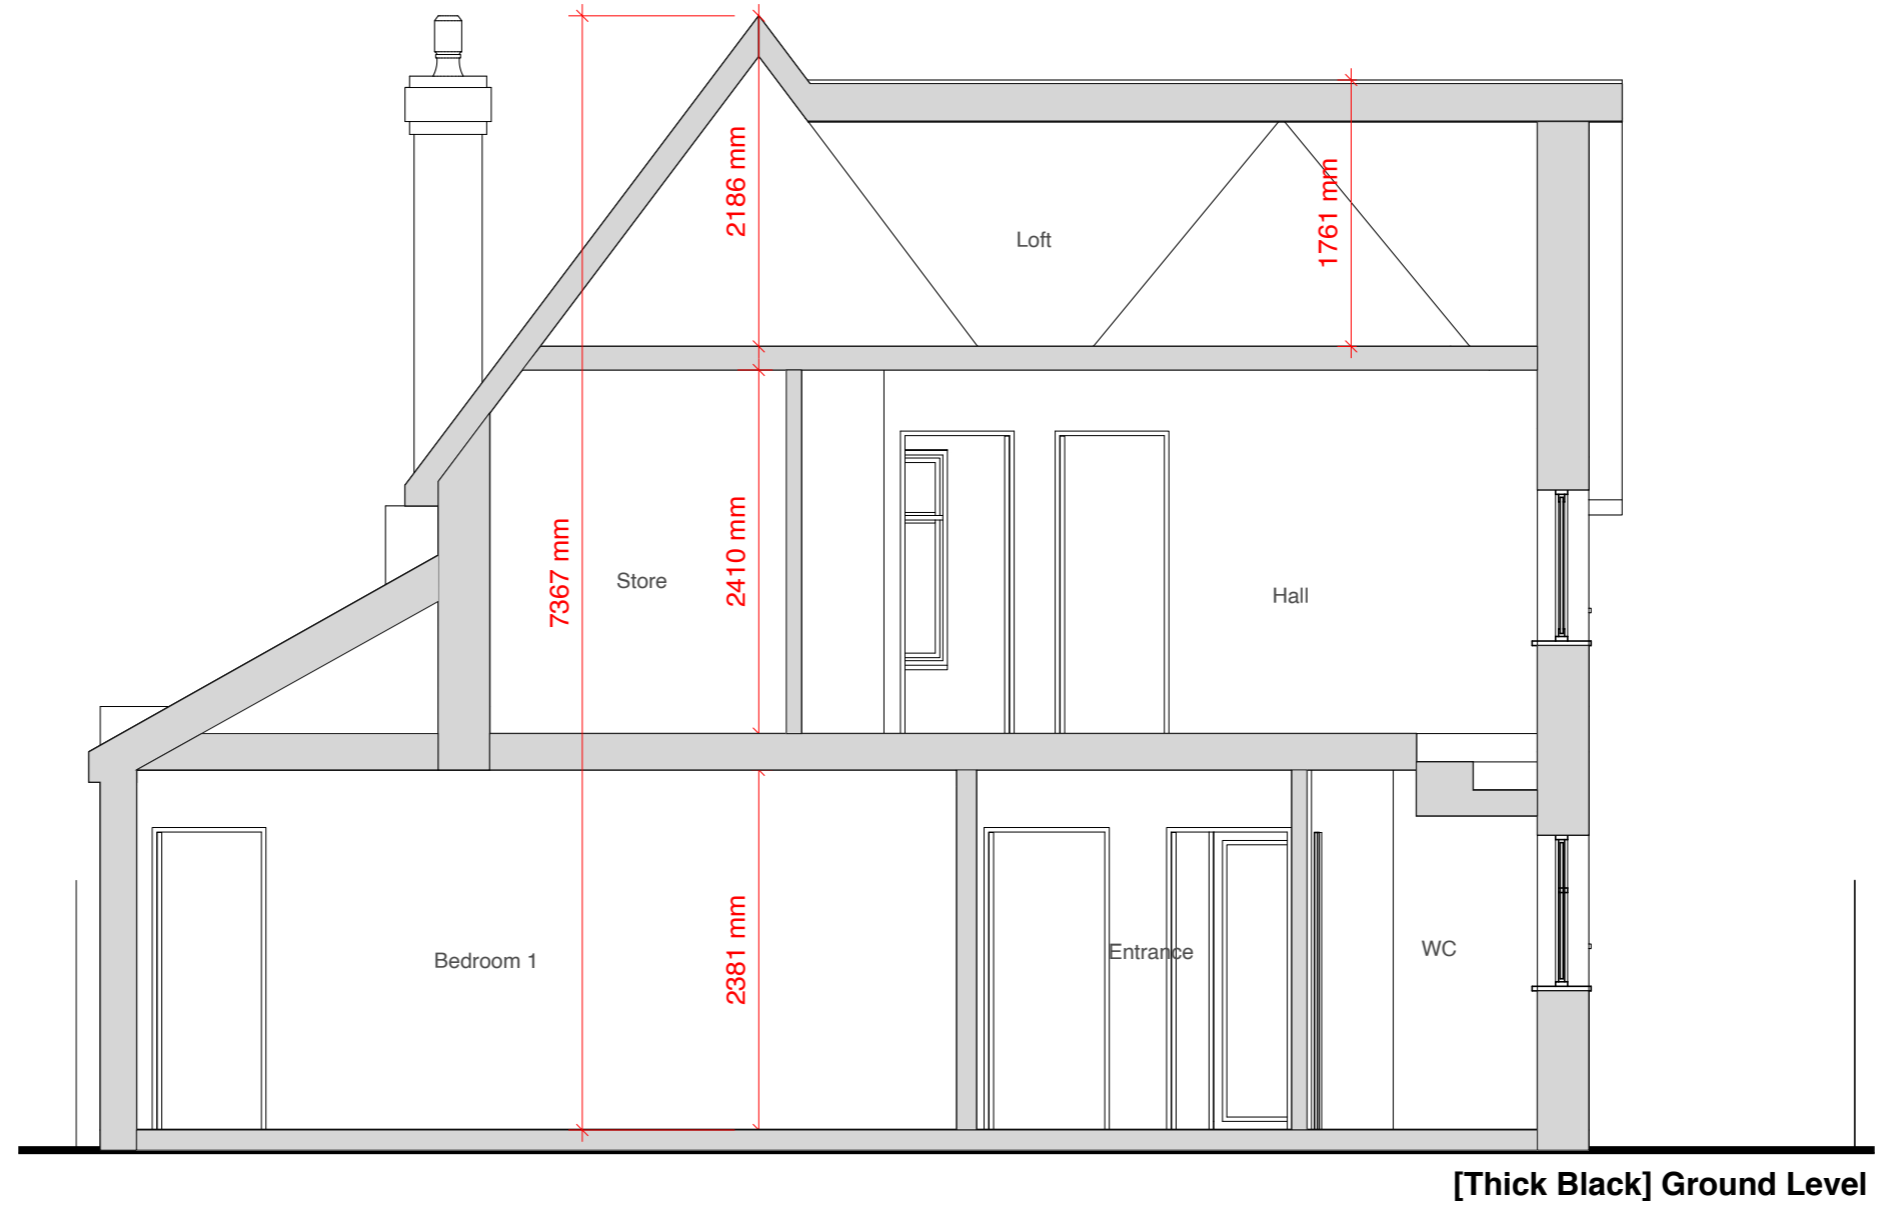

Section AA

Address: No.38 Frays Avenue,  
West Drayton, UB7 7AG  
Client: Mr Reza  
Date: December 2025



Drawing Title: **As Existing**  
Section AA

Project no./ Stage/ Drawing no./ Revision  
0161- PLA-07 07\_A  
Revision notes: Drawn by: RA  
A - First Issue


# MICHAEL OAKES ARCHITECTS LTD.

Michael Oakes (Director) B.A. Hons Arch, Dipl. Arch, Registered Architect

REGISTERED ARCHITECTS, DESIGNERS + ILLUSTRATORS

Telephone: 01895 235089 - E-mail: michaeloakesarchitect@googlemail.com

**Note: all  
measurements taken  
from ground floor  
(finish floor level)**

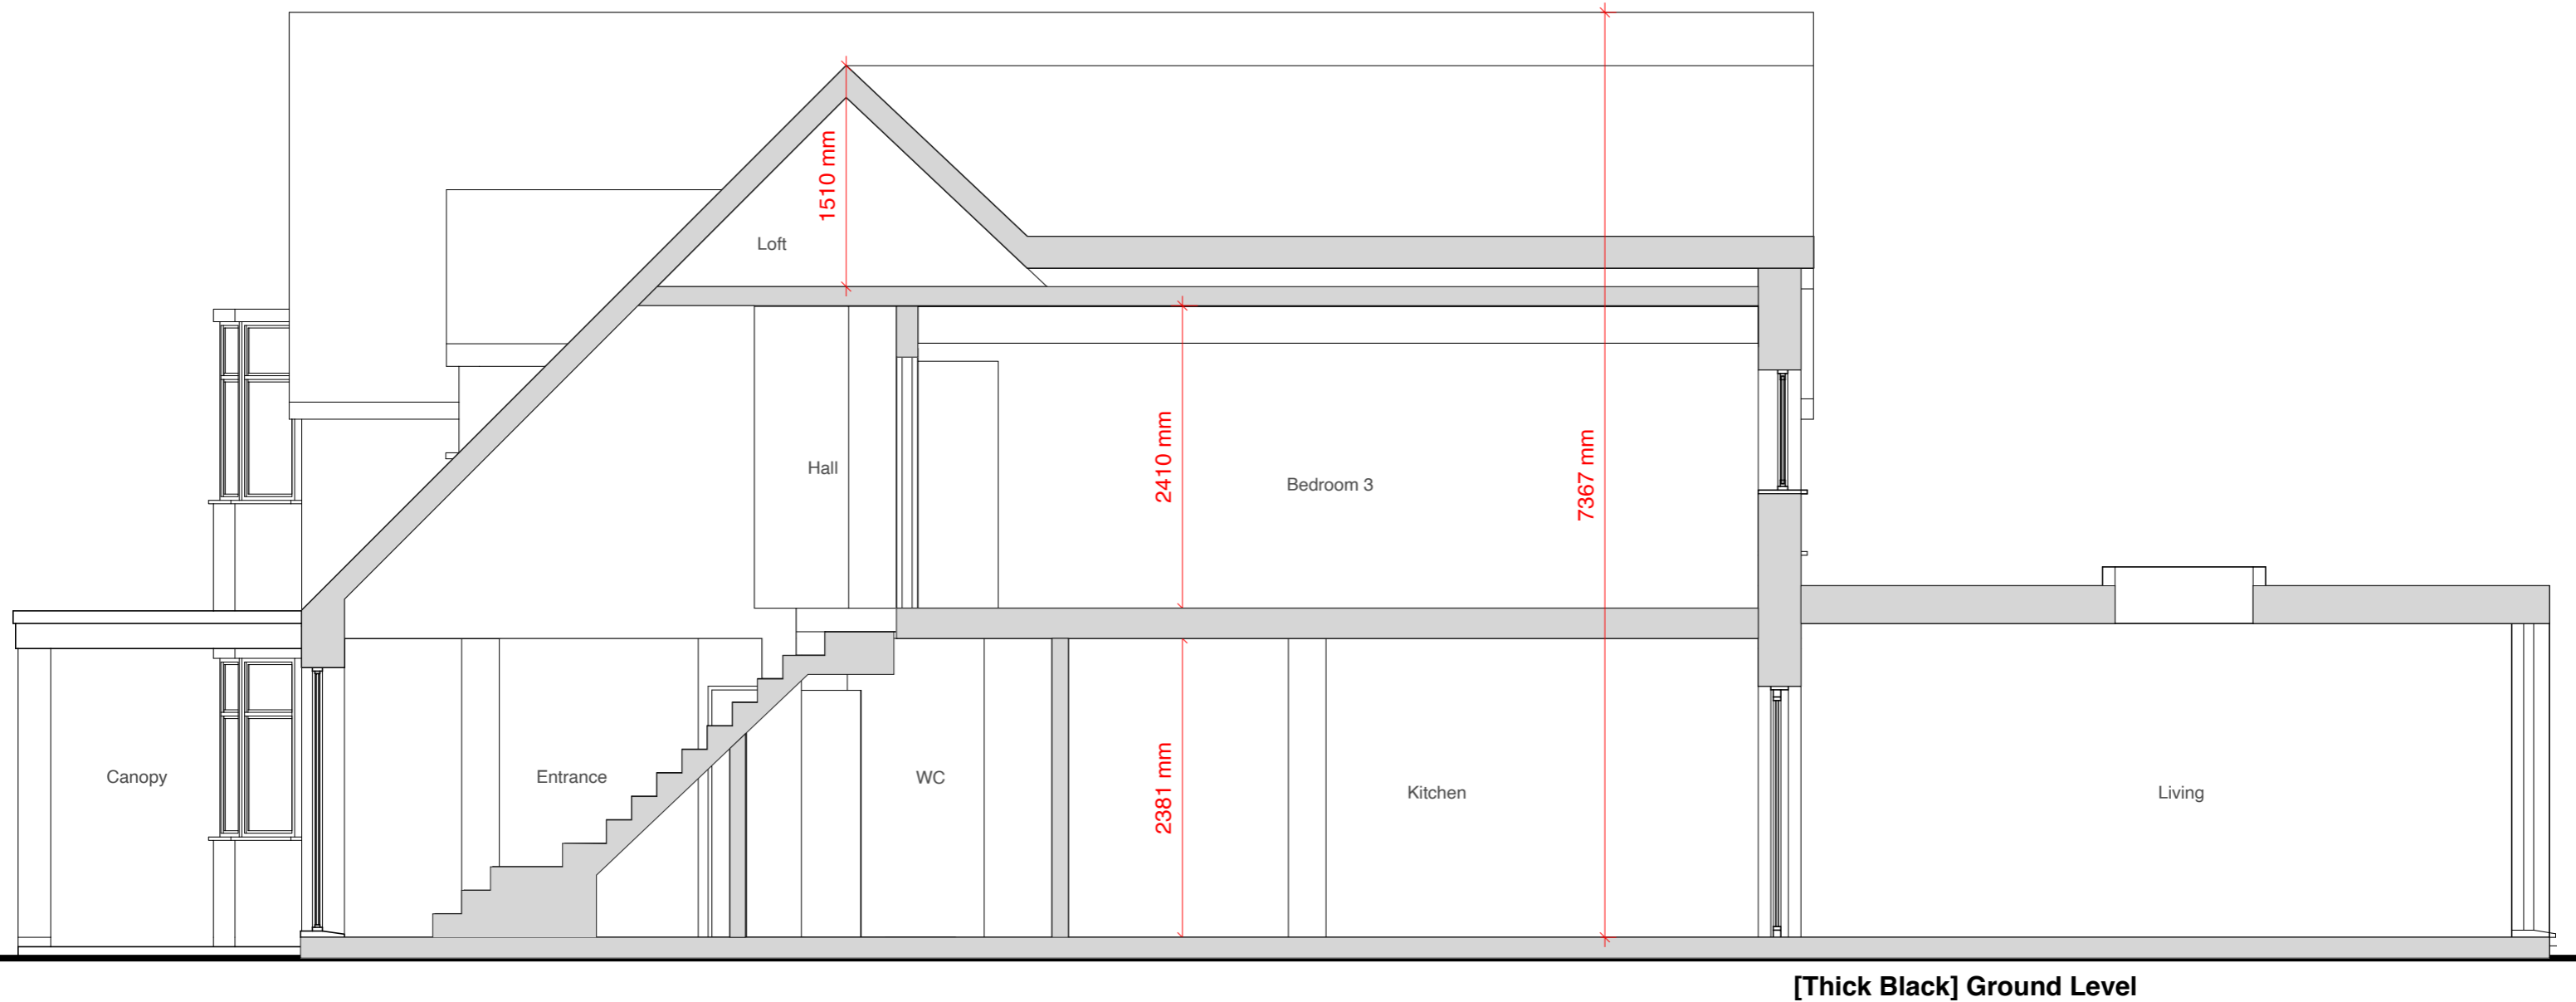

Section CC

Address	Client	Date
No.38 Frays Avenue, West Drayton, UB7 7AG	Mr Reza	December 2025

1:50 @ A3



Drawing Title
<b>As Existing</b> Section CC

Project no./ Stage/	Drawing no./ Revision
0161- PLA-09	08_A
Revision notes:	Drawn by: RA
A - First Issue	