


MICHAEL OAKES ARCHITECTS LTD.

Michael Oakes (Director) B.A. Hons Arch, Dipl. Arch, Registered Architect

REGISTERED ARCHITECTS, DESIGNERS + ILLUSTRATORS

Telephone: 01895 235089 - E-mail: michaeloakesarchitect@googlemail.com

Note: all measurements taken from existing ground floor (finish floor level) - unchanged

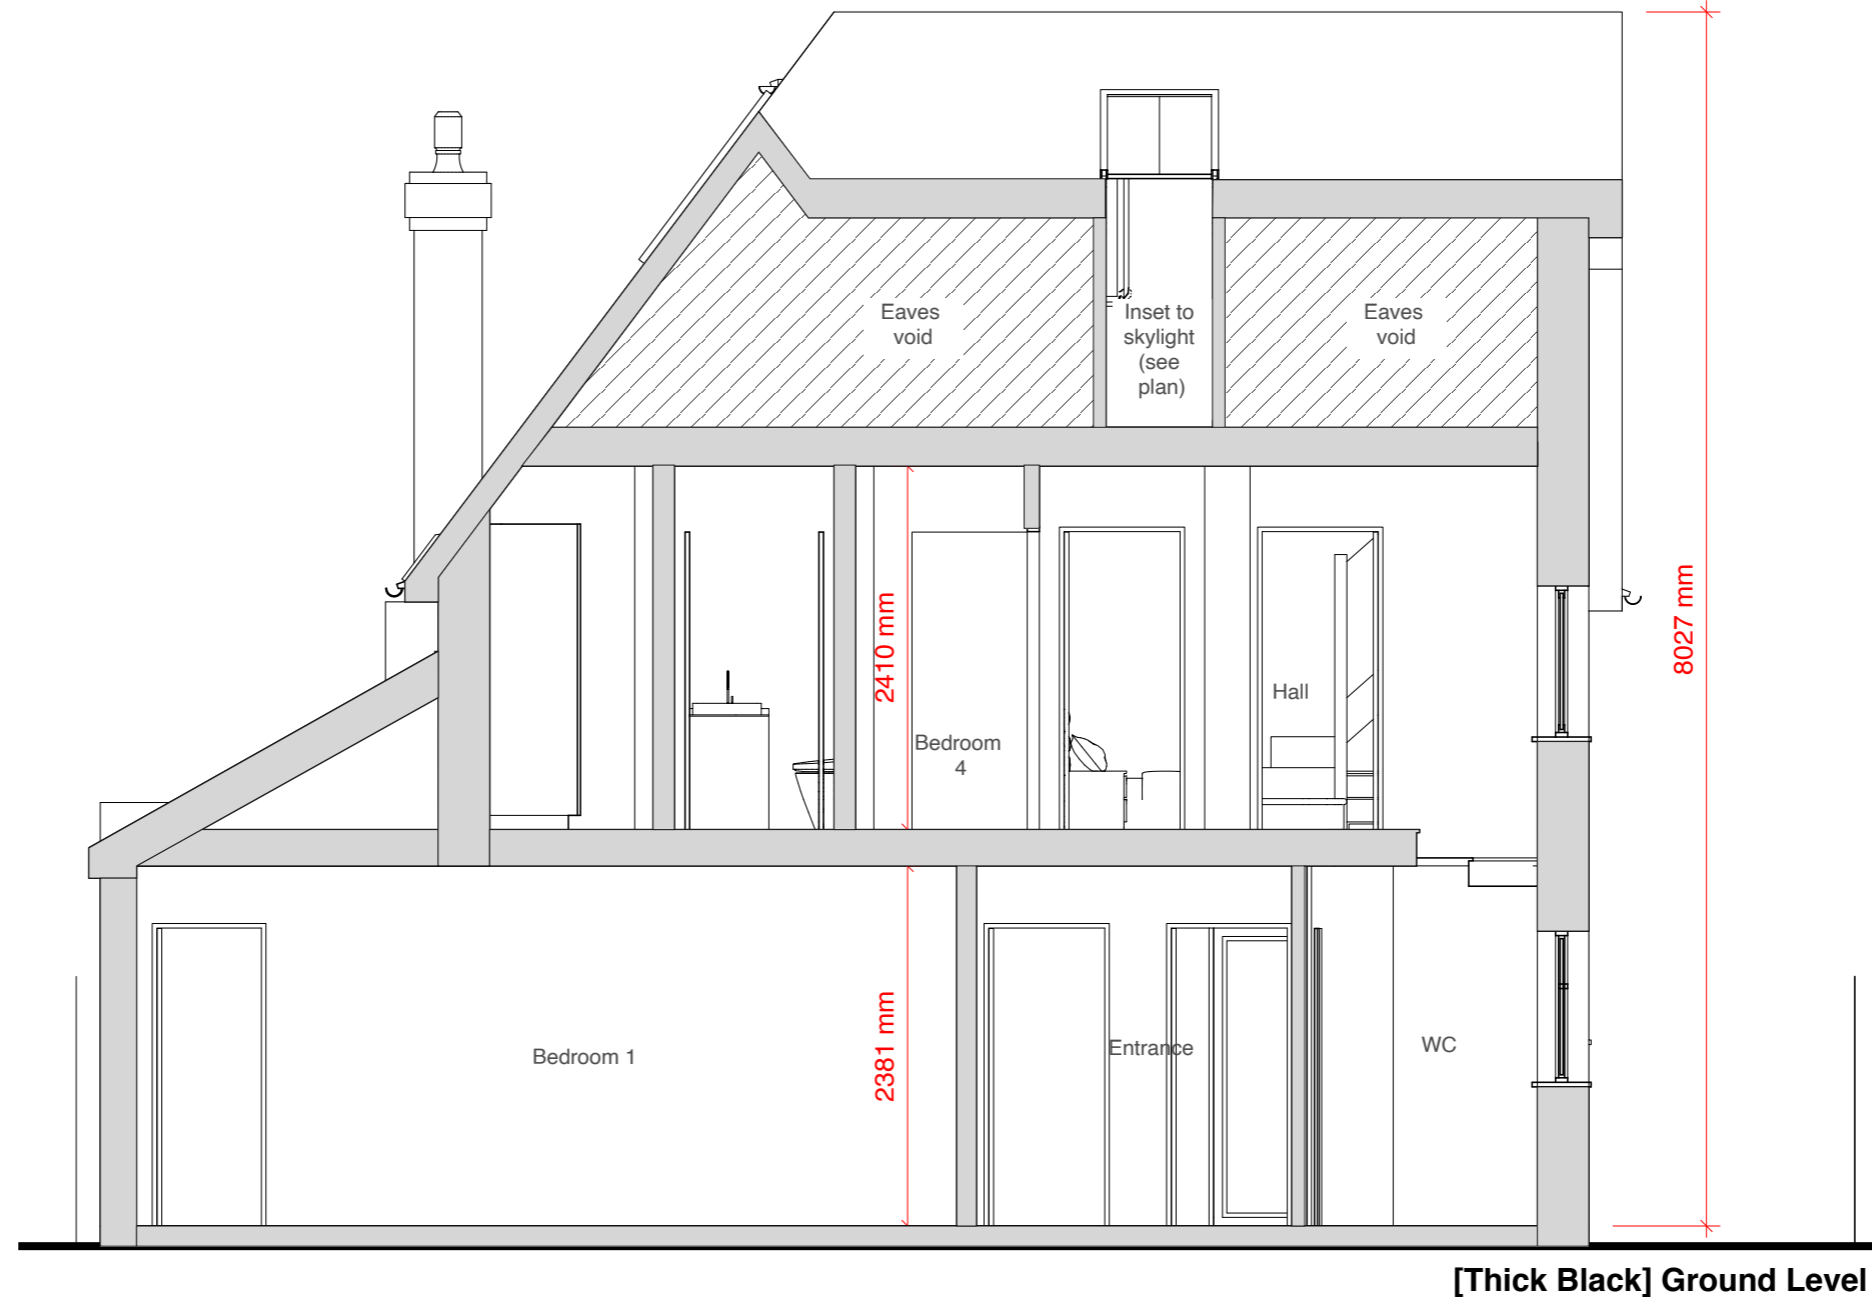

Section AA

Address: No.38 Frays Avenue, West Drayton, UB7 7AG
Client: Mr Reza
Date: December 2025

1:50 @ A3



Drawing Title

As Proposed
Section AA

Project no./ Stage/ Drawing no./ Revision

0463- PLA- 60_A

Revision notes: Drawn by: RA

A - First Issue

MICHAEL OAKES ARCHITECTS LTD.

Michael Oakes (Director) B.A. Hons Arch, Dipl. Arch, Registered Architect


REGISTERED ARCHITECTS, DESIGNERS + ILLUSTRATORS

Telephone: 01895 235089 - E-mail: michaeloakesarchitect@googlemail.com

Note: all measurements taken from existing ground floor (finish floor level) - unchanged

[Dash] = flat roof height extent (behind section plane)

IMPORTANT NOTE: Ridge height larger than roof thickness due to section being taken through the ridge

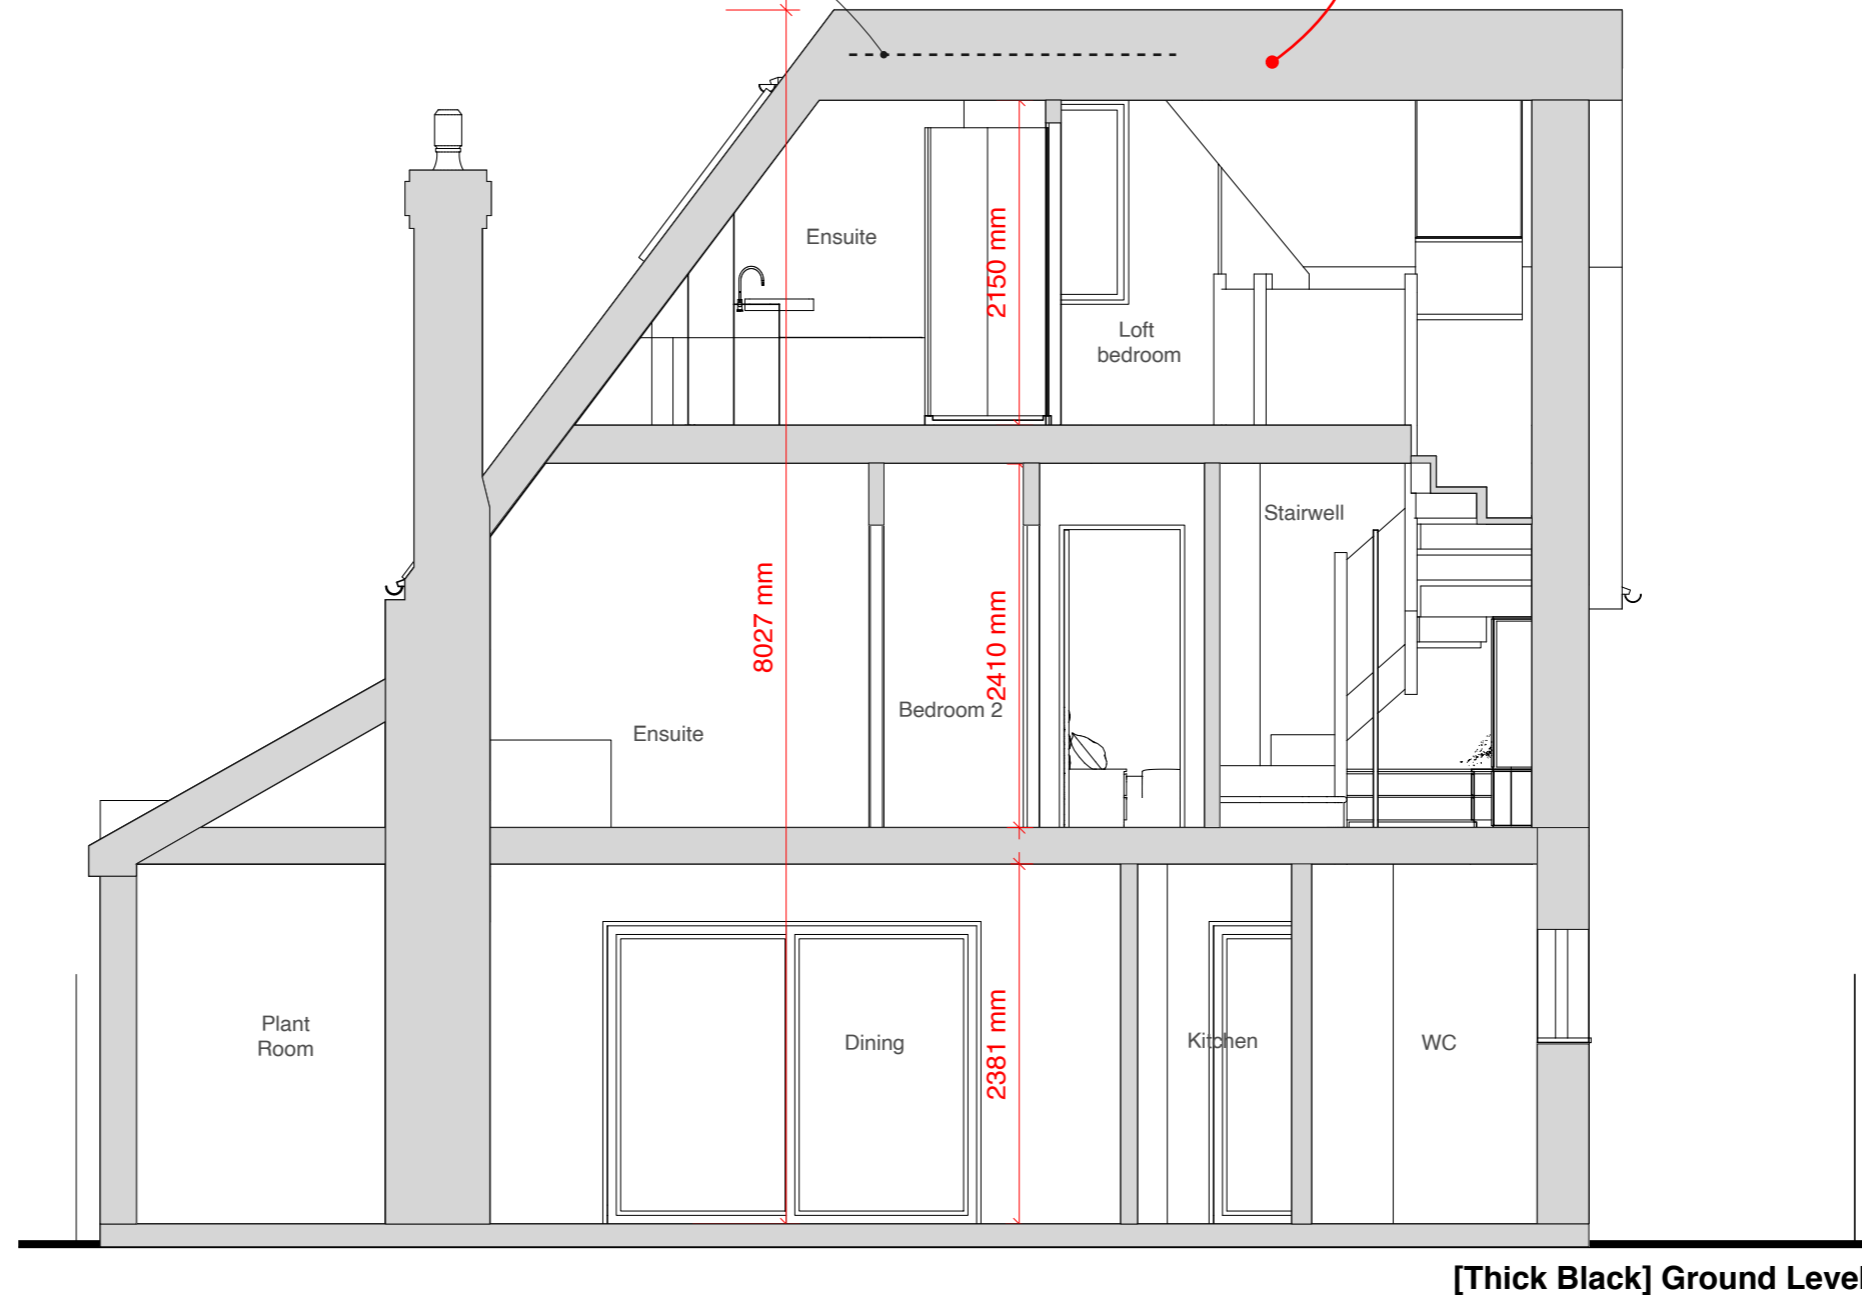

Section BB

[Thick Black] Ground Level

Address: No.38 Frays Avenue, West Drayton, UB7 7AG
 Client: Mr Reza
 Date: December 2025

1:50 @ A3



Drawing Title: **As Proposed**
 Section BB

Project no./ Stage/ Drawing no./ Revision
 0463- PLA- 61_A
 Revision notes: Drawn by: RA
 A - First Issue


MICHAEL OAKES ARCHITECTS LTD.

Michael Oakes (Director) B.A. Hons Arch, Dipl. Arch, Registered Architect

REGISTERED ARCHITECTS, DESIGNERS + ILLUSTRATORS

Telephone: 01895 235089 - E-mail: michaeloakesarchitect@googlemail.com

Note: all measurements taken from existing ground floor (finish floor level) - unchanged

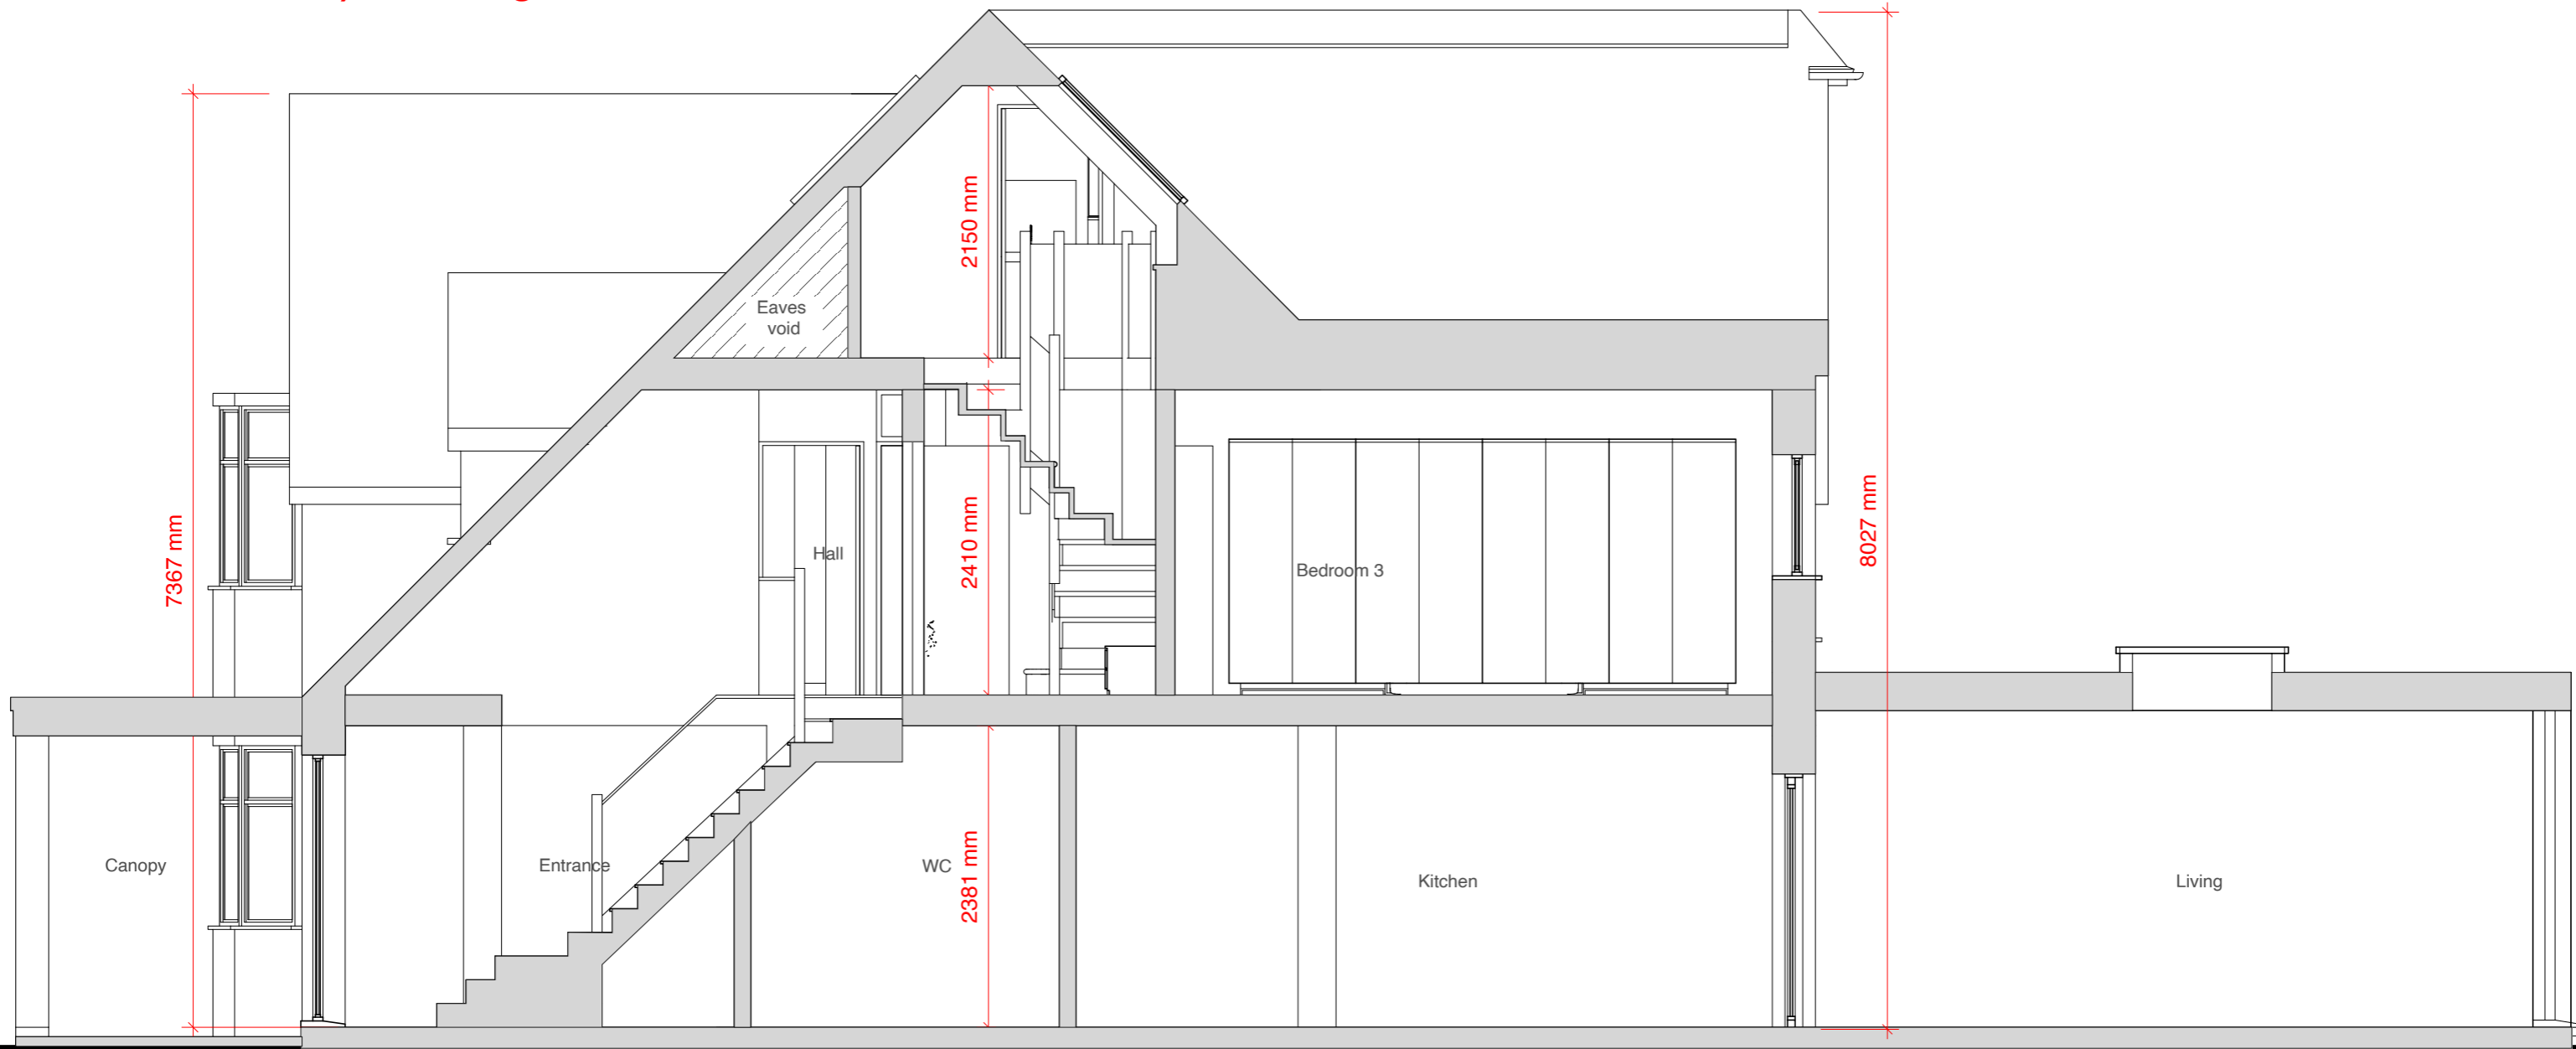

[Thick Black] Ground Level

Section CC

Address: No.38 Frays Avenue, West Drayton, UB7 7AG
Client: Mr Reza
Date: December 2025

1:50 @ A3



Drawing Title: **As Proposed**
Section CC

Project no./ Stage/ Drawing no./ Revision
0463- PLA- 62_A
Revision notes: Drawn by: RA
A - First Issue

MICHAEL OAKES ARCHITECTS LTD.


Michael Oakes (Director) B.A. Hons Arch, Dipl. Arch, Registered Architect

REGISTERED ARCHITECTS, DESIGNERS + ILLUSTRATORS

Telephone: 01895 235089 - E-mail: michaeloakesarchitect@googlemail.com

Note: all measurements taken from existing ground floor (finish floor level) - unchanged

[Hatch] No. 40 in background

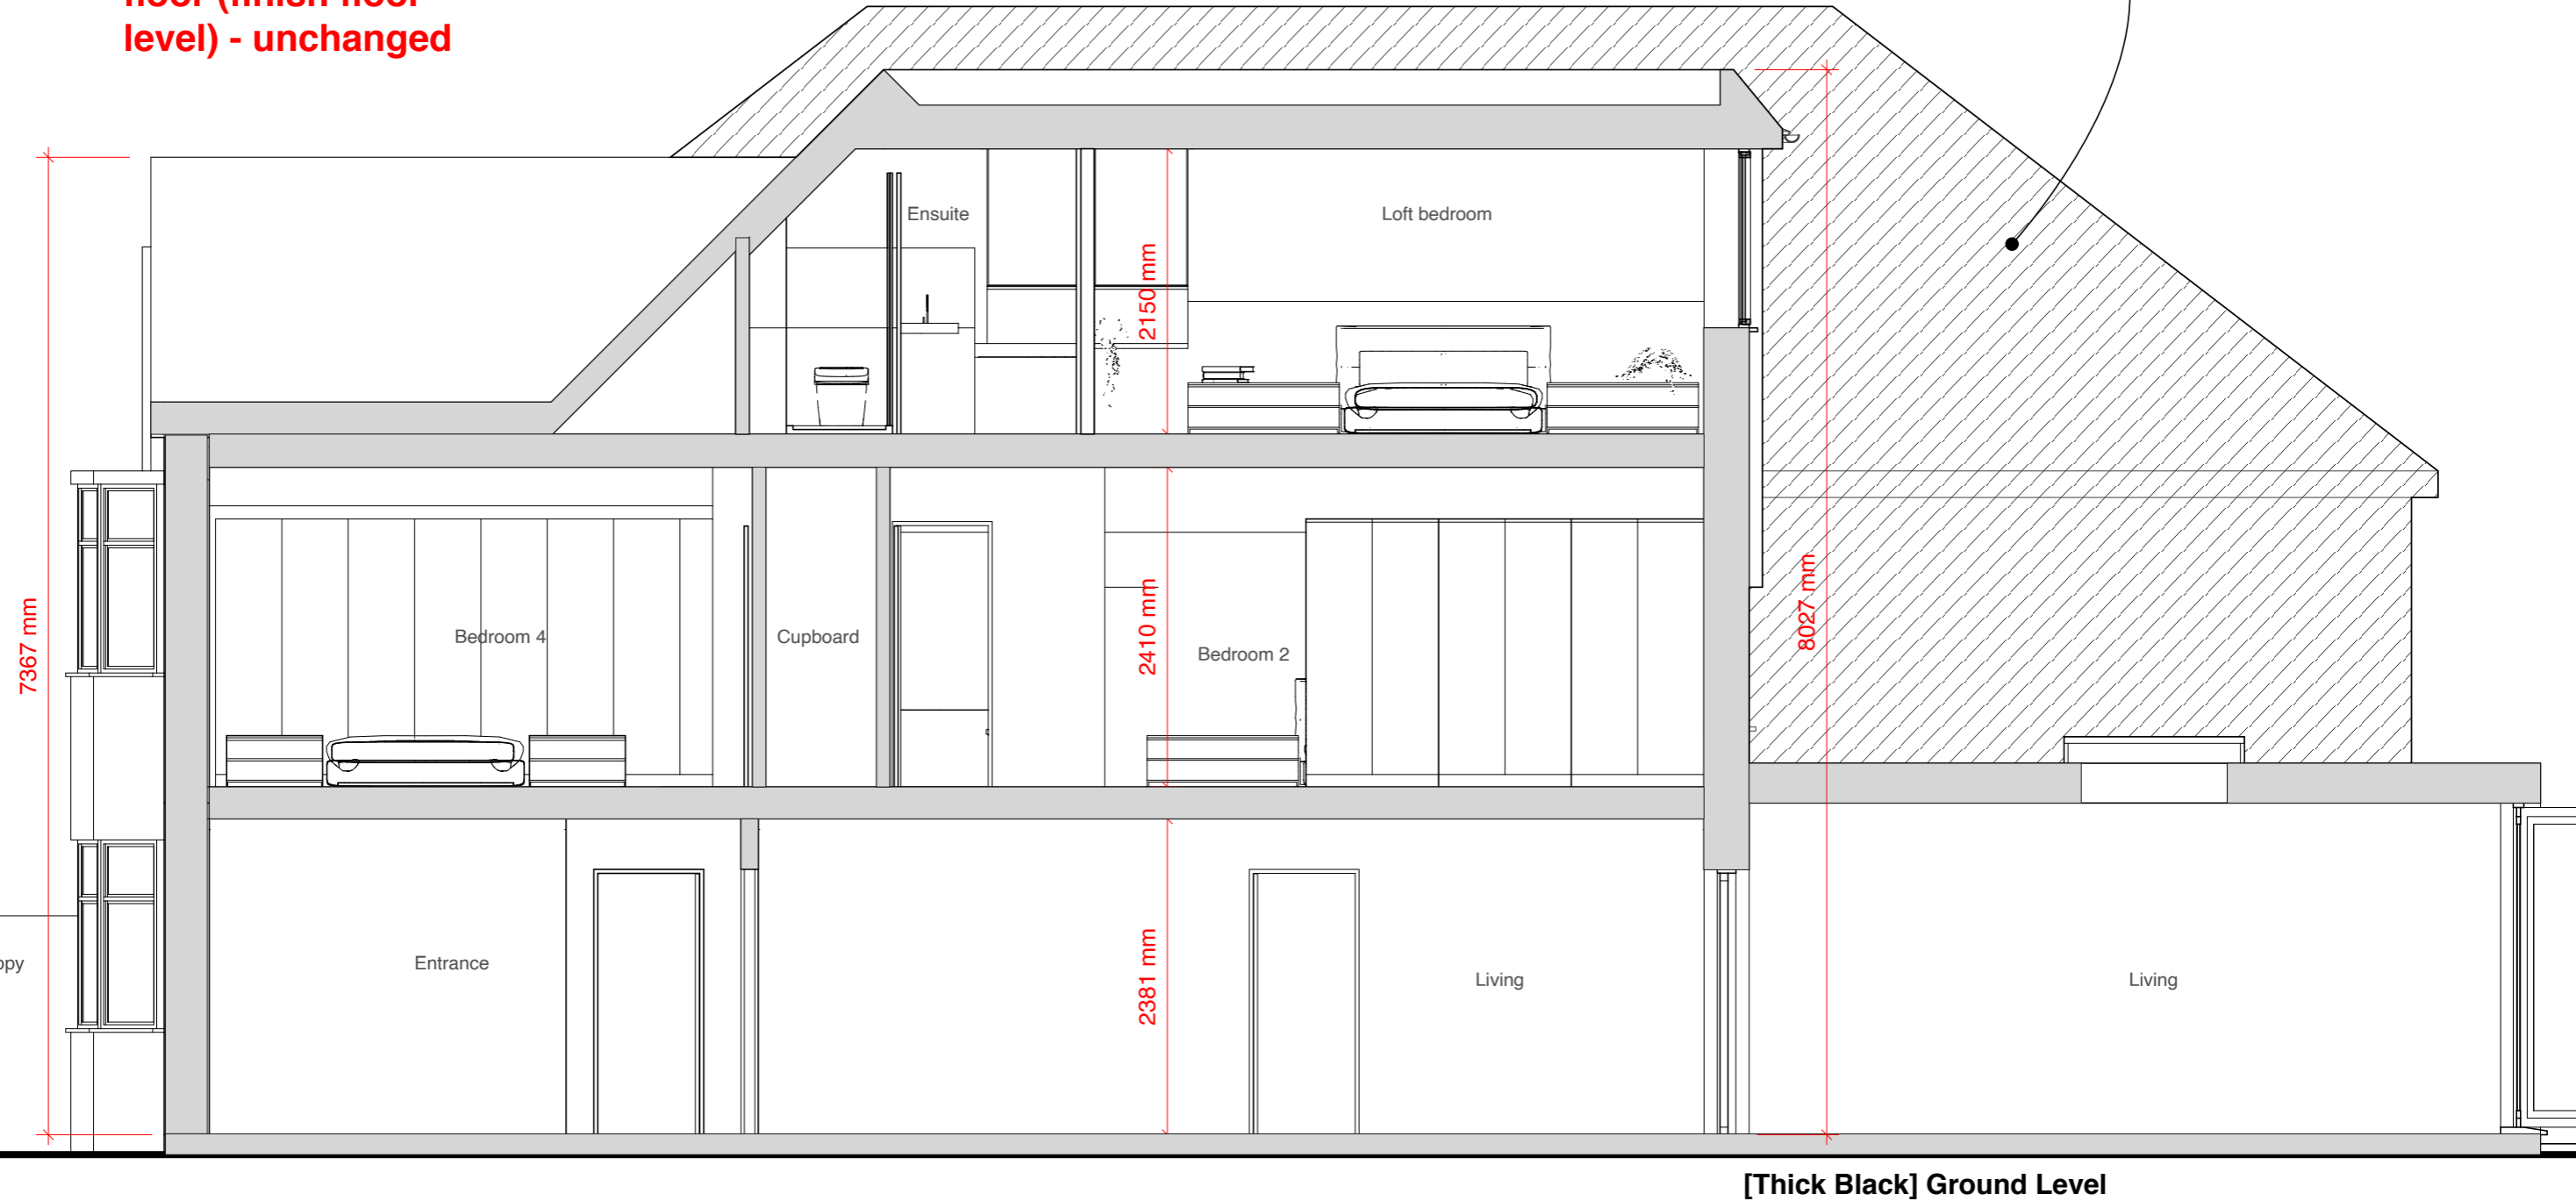

Section CC

Address: No.38 Frays Avenue, West Drayton, UB7 7AG
 Client: Mr Reza
 Date: December 2025

1:50 @ A3
 0 1 2 3 4 5m

Drawing Title: **As Proposed**
 Section DD

Project no./ Stage/ Drawing no./ Revision: 0463- PLA- 63_A
 Revision notes: A - First Issue
 Drawn by: RA