


SITE LOCATION PLAN  
AREA 2 HA  
SCALE: 1:1250 on A4  
CENTRE COORDINATES: 510900 , 186158

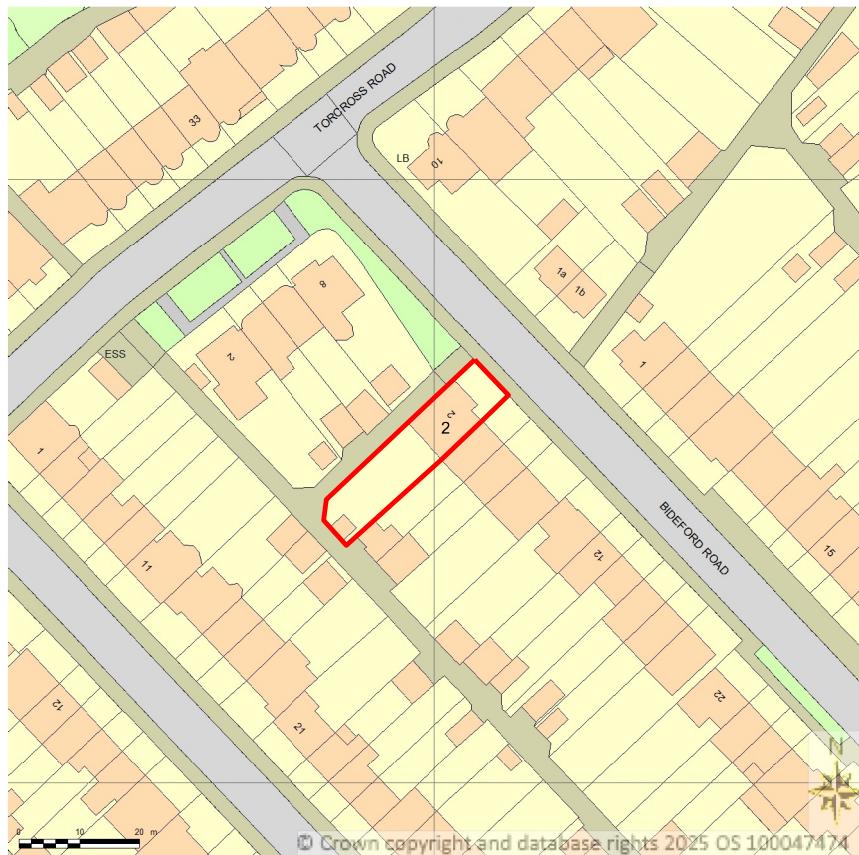

Supplied by Streetwise Maps Ltd  
[www.streetwise.net](http://www.streetwise.net)  
Licence No: 100047474  
22:21:29 02/04/2025



SCALE BAR 1:1250 @ A4



|  |
|--|
| <p><b>Disclaimer:</b><br/>           Do not scale from this drawing.<br/>           Check all dimensions on site before fabrication or setting out.<br/>           This document is copyright and may not be reproduced without permission of the owner.</p> |
| <p><b>Notes:</b><br/>           All dimensions in millimetres.</p>   |
| <p><b>KEY:</b></p> <p><b>SITE BOUNDARY</b> </p>   |

|  |                     |            |      |      |   |
|--|---------------------|------------|------|------|---|
| Rev:   | Notes:              | Date:      | Own: | Iss: | Author:   |
| 00   | Planning Submission | 22.10.2025 | MI   | MI   | <b>Maria Ignaszewska</b><br>M Eng, Dip Arch, BA (Hons)<br>ARB no. 077808G |
|  |                     |            |      |      | M: 077 3138 7952  |
| <p>Client:</p> <p>Mr Abhishek Mimani<br/>2 Bideford Road<br/>Ruislip<br/>Hillingdon<br/>HA4 0UB</p>  |                     |            |      |      |   |
|  <p><b>Glades</b><br/><b>Construction Ltd.</b></p> <p>38 CEDAR DRIVE<br/>PINNER - HA5 4DE</p> |                     |            |      |      |   |

|                |  |                      |  |
|----------------|--|----------------------|--|
| Project:       | Private Attached House<br>2 Bideford Road<br>Ruislip, Hillingdon HA4 0UB |                      |  |
| Drawing Title: | SITE LOCATION PLAN   |                      |  |
| Drawn By:      | Issued By:   | Date of First Issue: |  |
| MI             | MI   | 22.10.2025           |  |
| Project No:    | Scale @ A4:  |                      |  |
| EX-HR-A-02     | 1:1250   |                      |  |
| Drawing No:    | Revision:  |                      |  |
| A-HR-02-SL-001 | 00   |                      |  |